
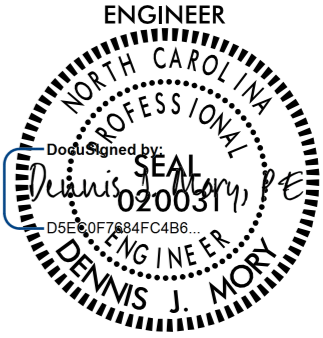
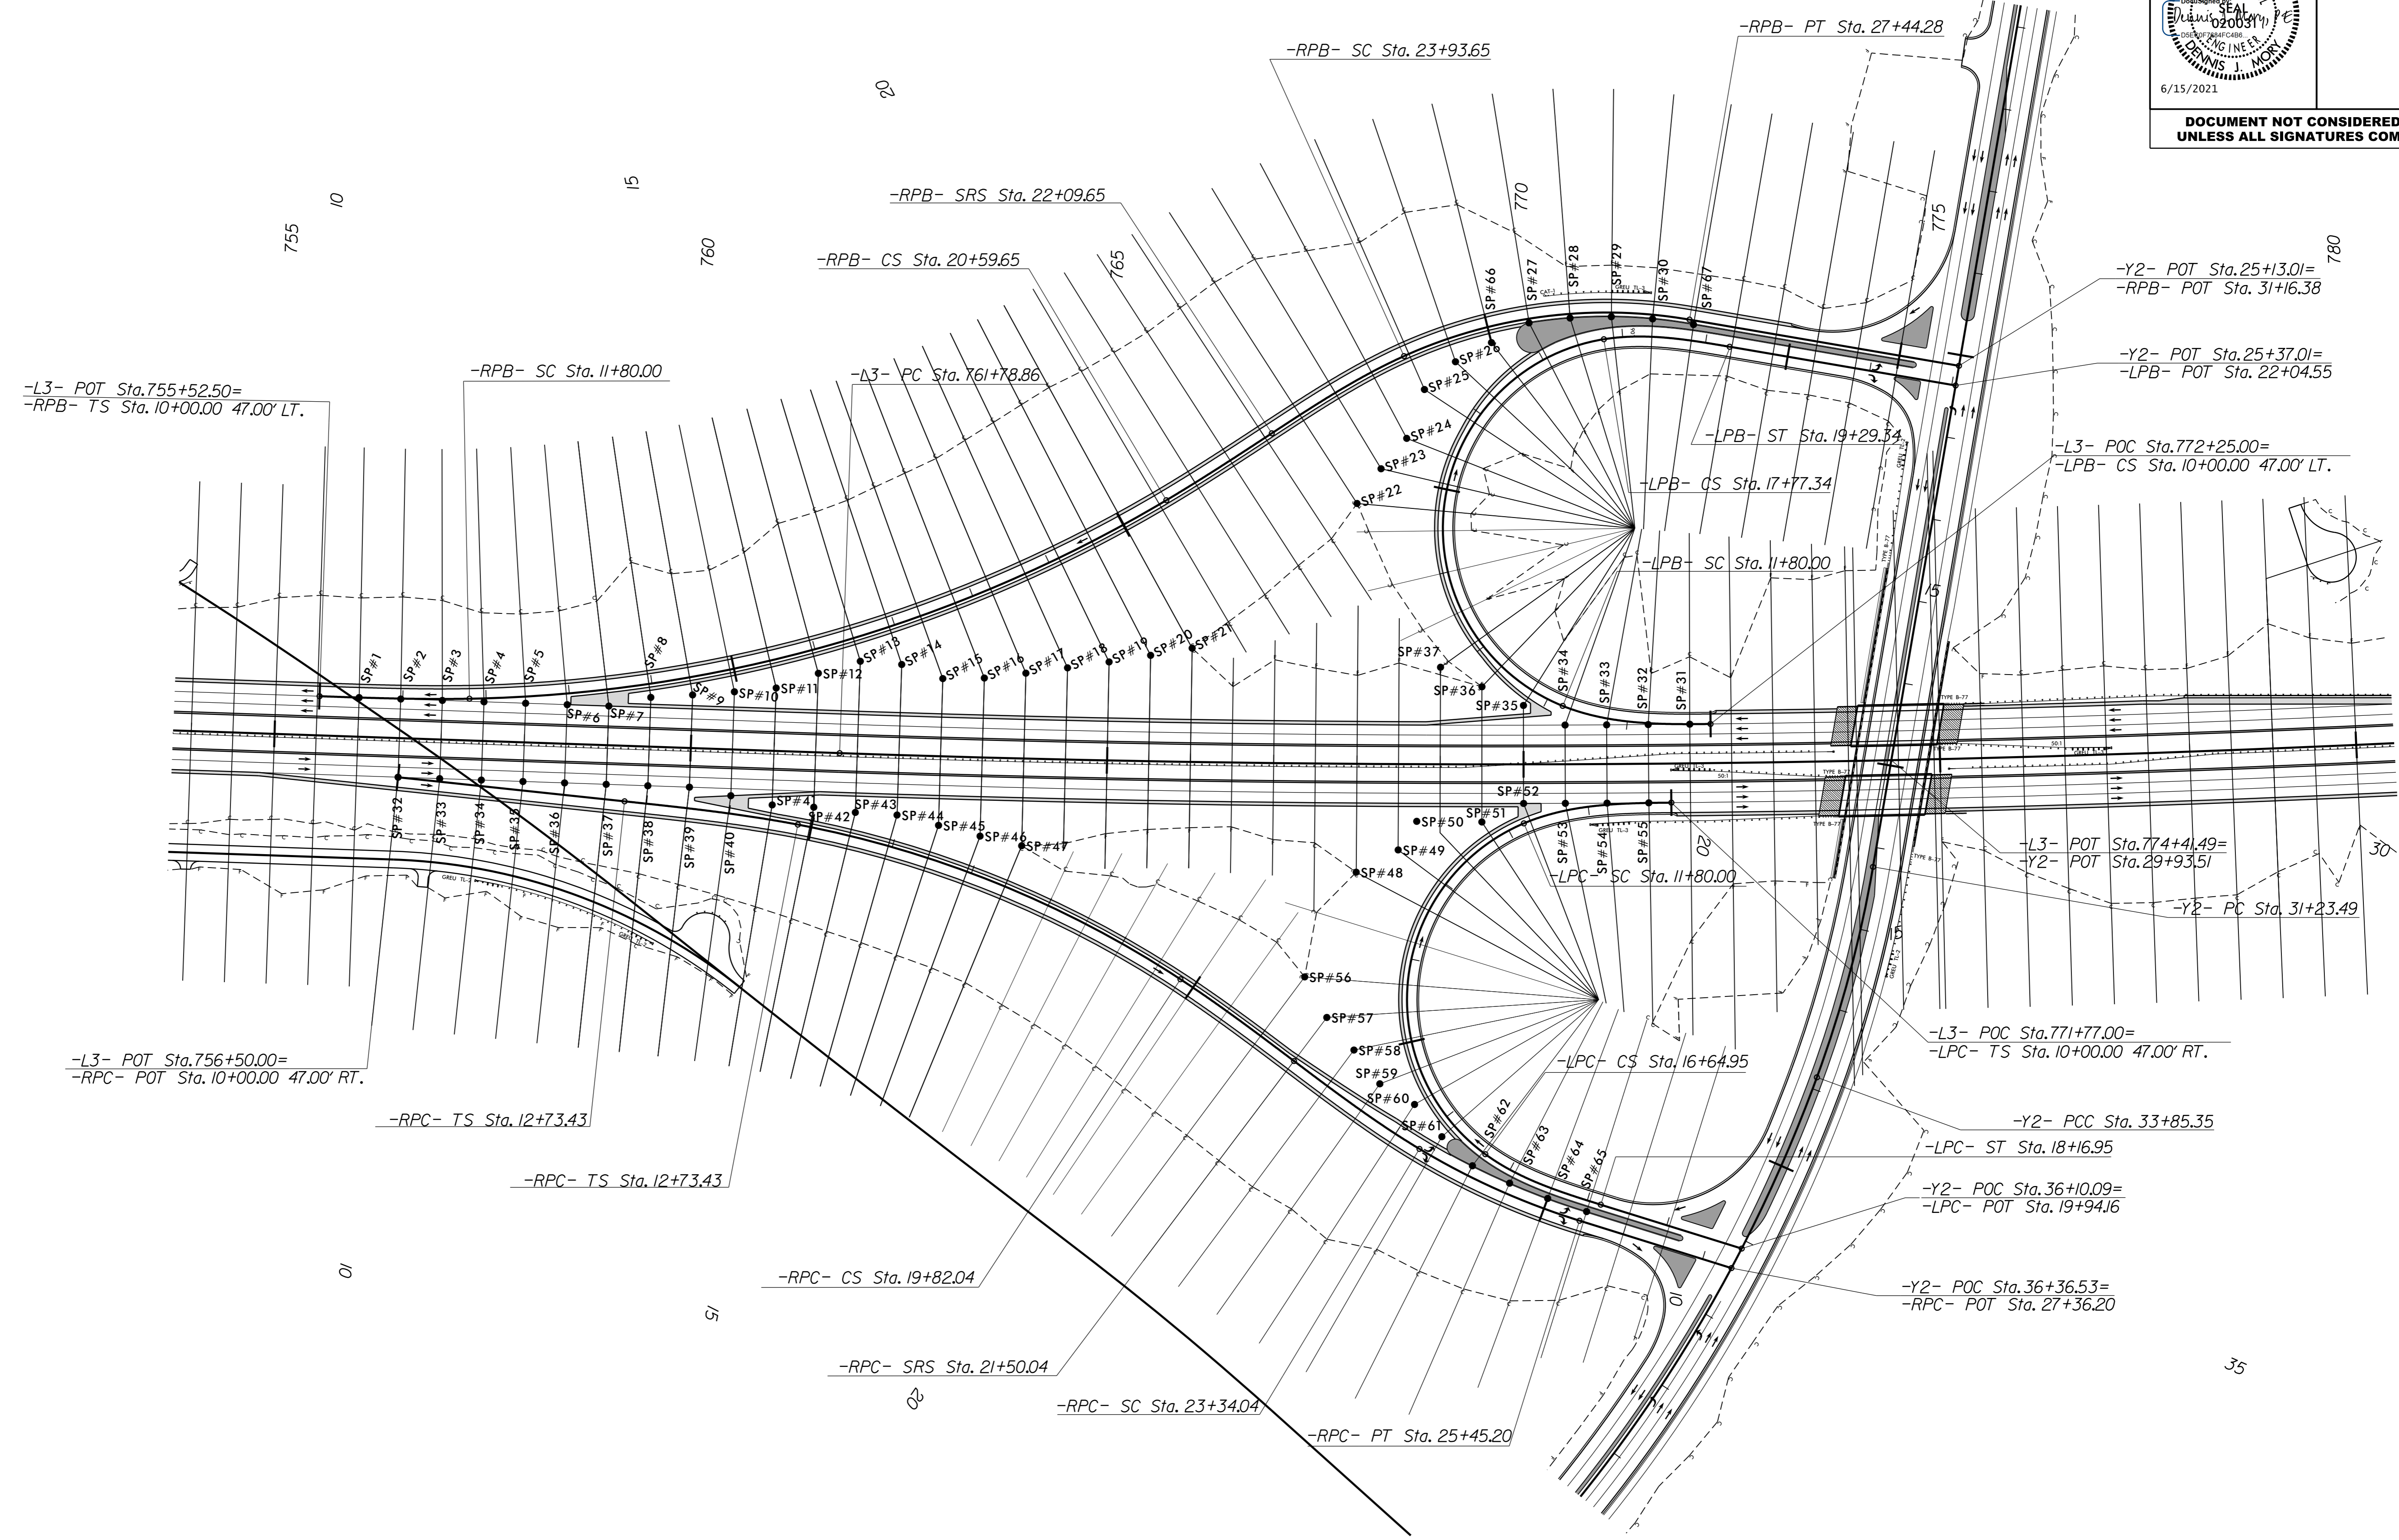


PROJECT REFERENCE NO. R-2233BB		SHEET NO. 2B-9
RW SHEET NO.		
ROADWAY DESIGN ENGINEER	HYDRAULICS ENGINEER	
		
6/15/2021		
DOCUMENT NOT CONSIDERED FINAL UNLESS ALL SIGNATURES COMPLETED		

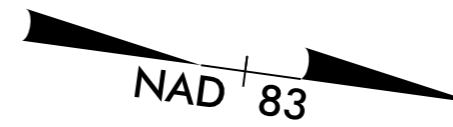

4/21/2020 3:49:57 PM
T:\2233BB\Rad\SPD_2B.dgn

25

30

35