


5/14/2021




2610 WYCLIFF ROAD
SUITE 410
RALEIGH, NC 27603
PHONE: 919.881.9999
NC COA No. F-09291

PROJECT REFERENCE NO.	SHEET NO.
R-2233BB	2B-11



RW SHEET NO.

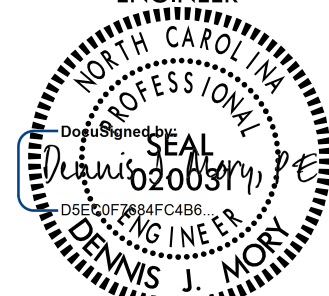ROADWAY DESIGN ENGINEER	HYDRAULICS ENGINEER
	
6/15/2021	

DOCUMENT NOT CONSIDERED FINAL
UNLESS ALL SIGNATURES COMPLETED

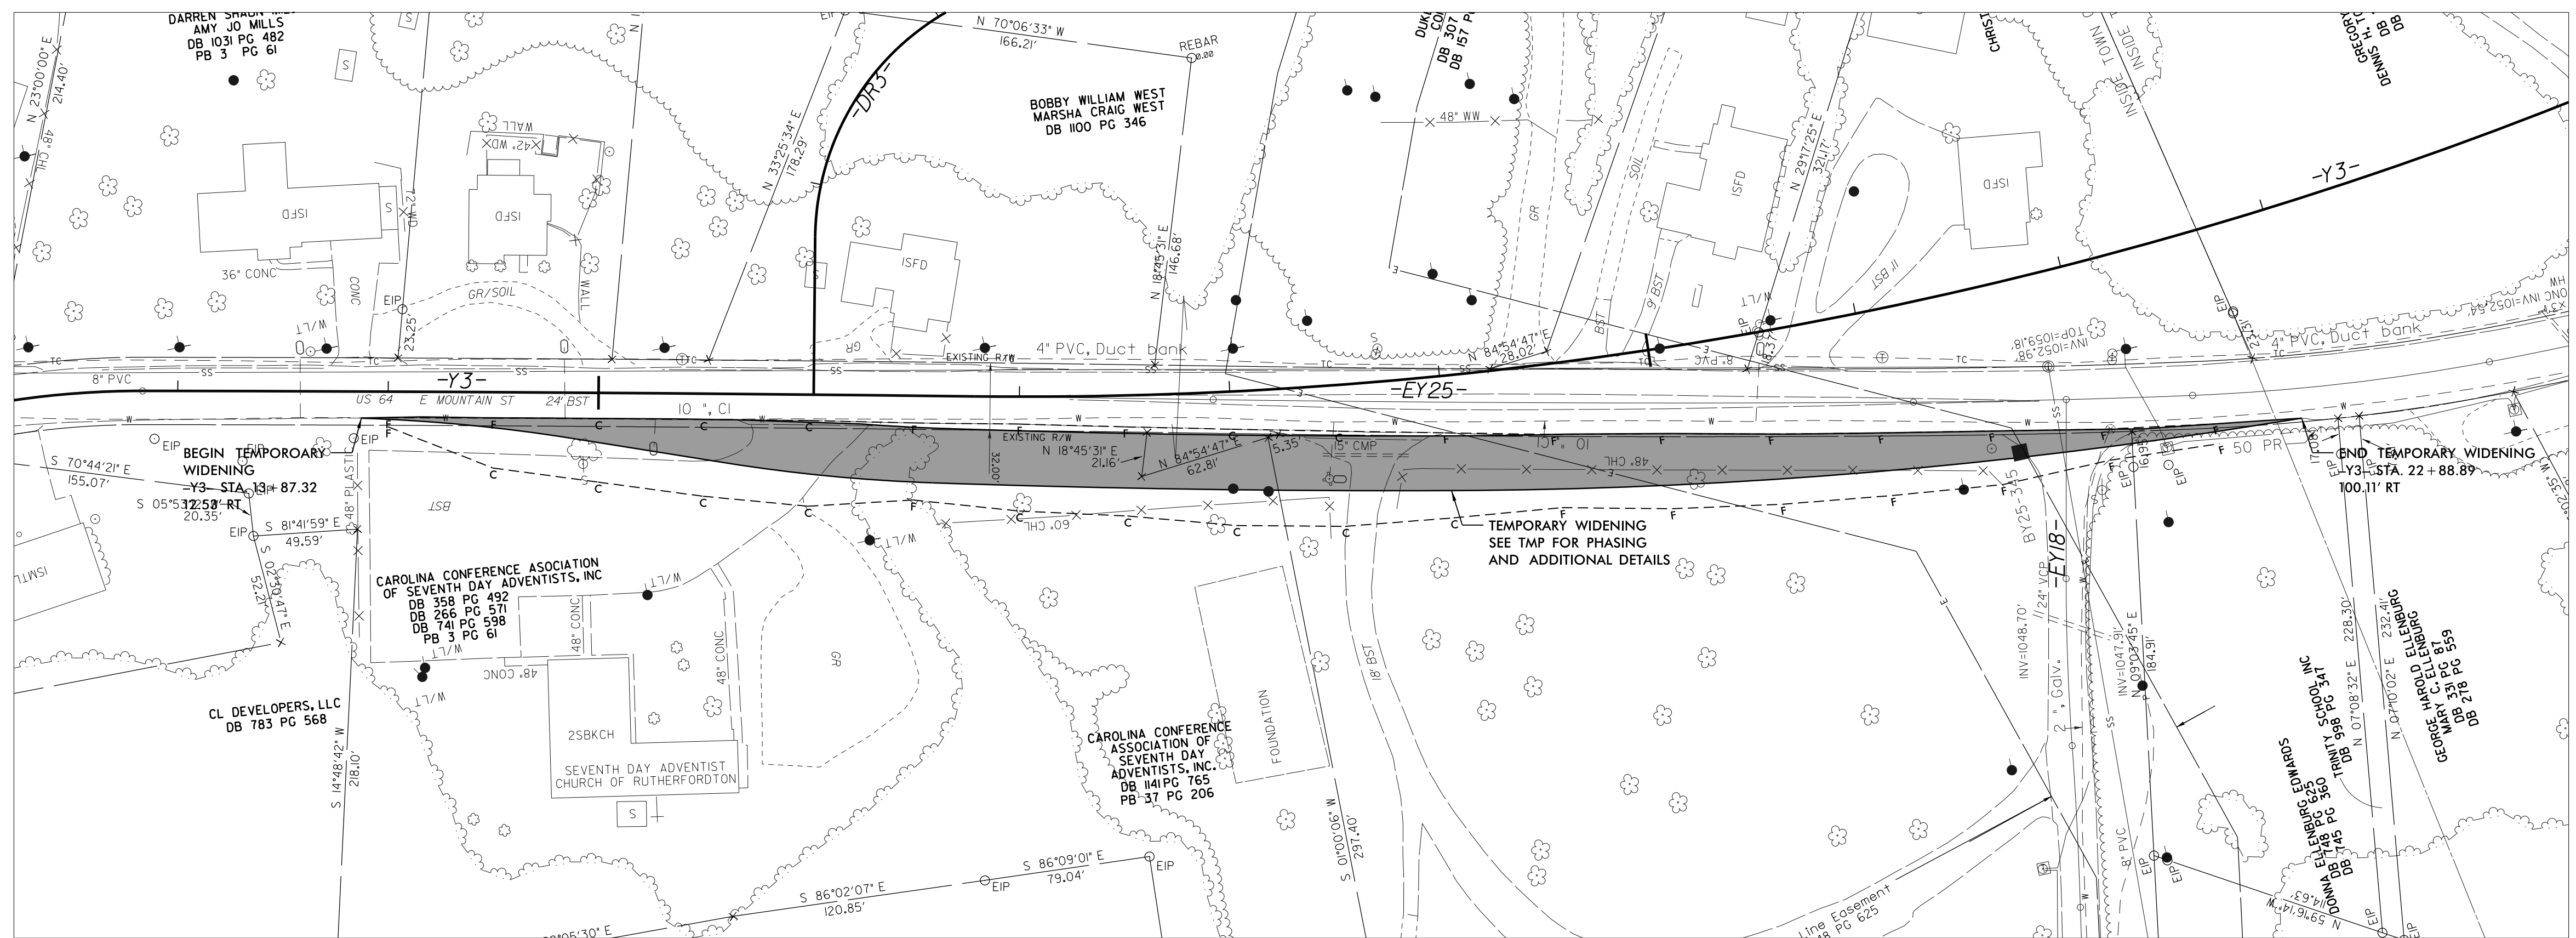

-Y3- TEMPORARY WIDENING DETAIL - RT

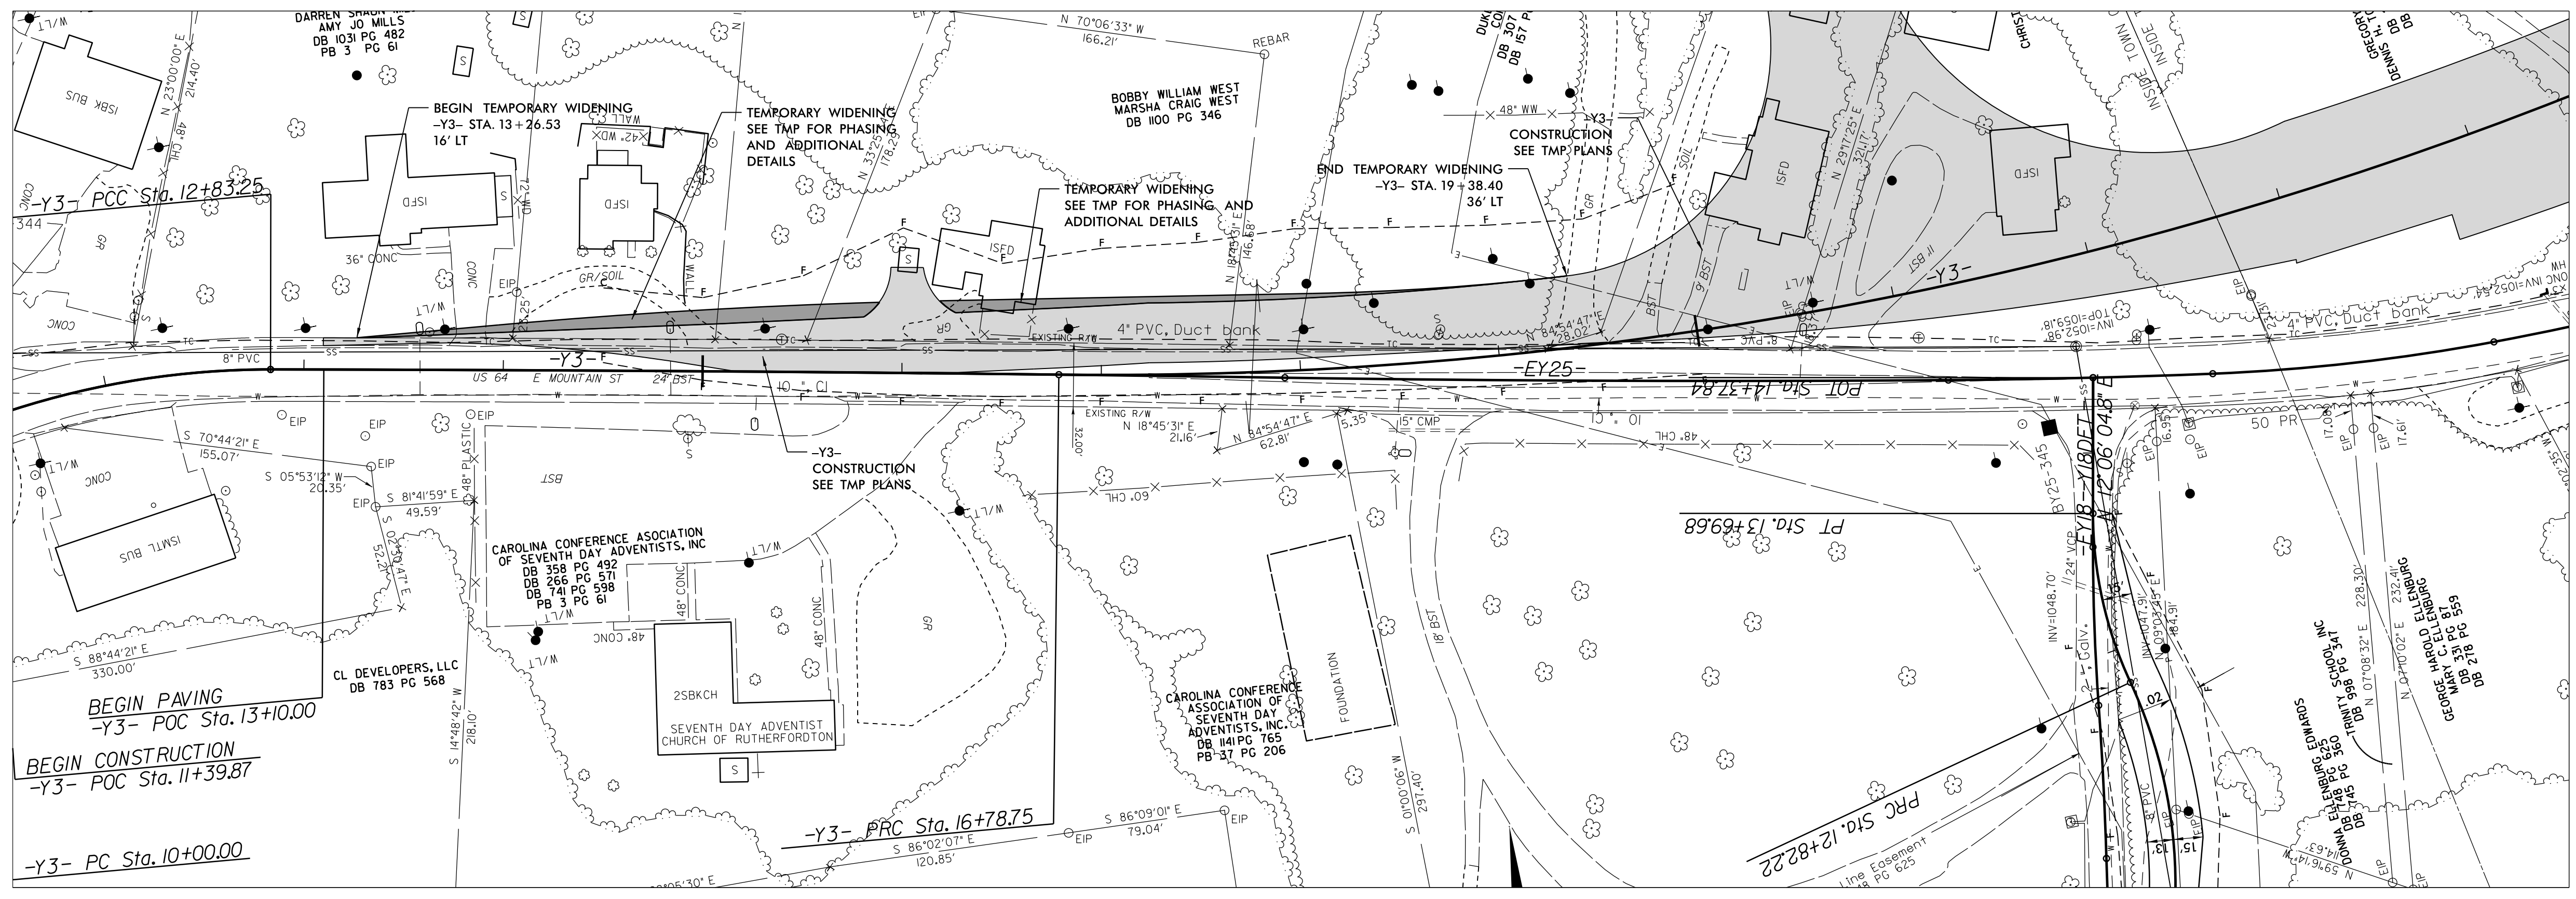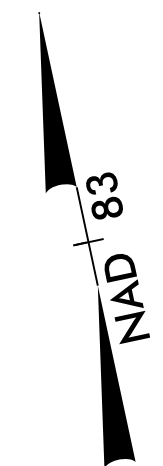

-Y3- TEMPORARY WIDENING DETAIL - LT



6/15/2021 9:30:58 AM d41_2B-11 Det.dgn