


**PLAN AND PROFILE OF NOISE WALL 5B**

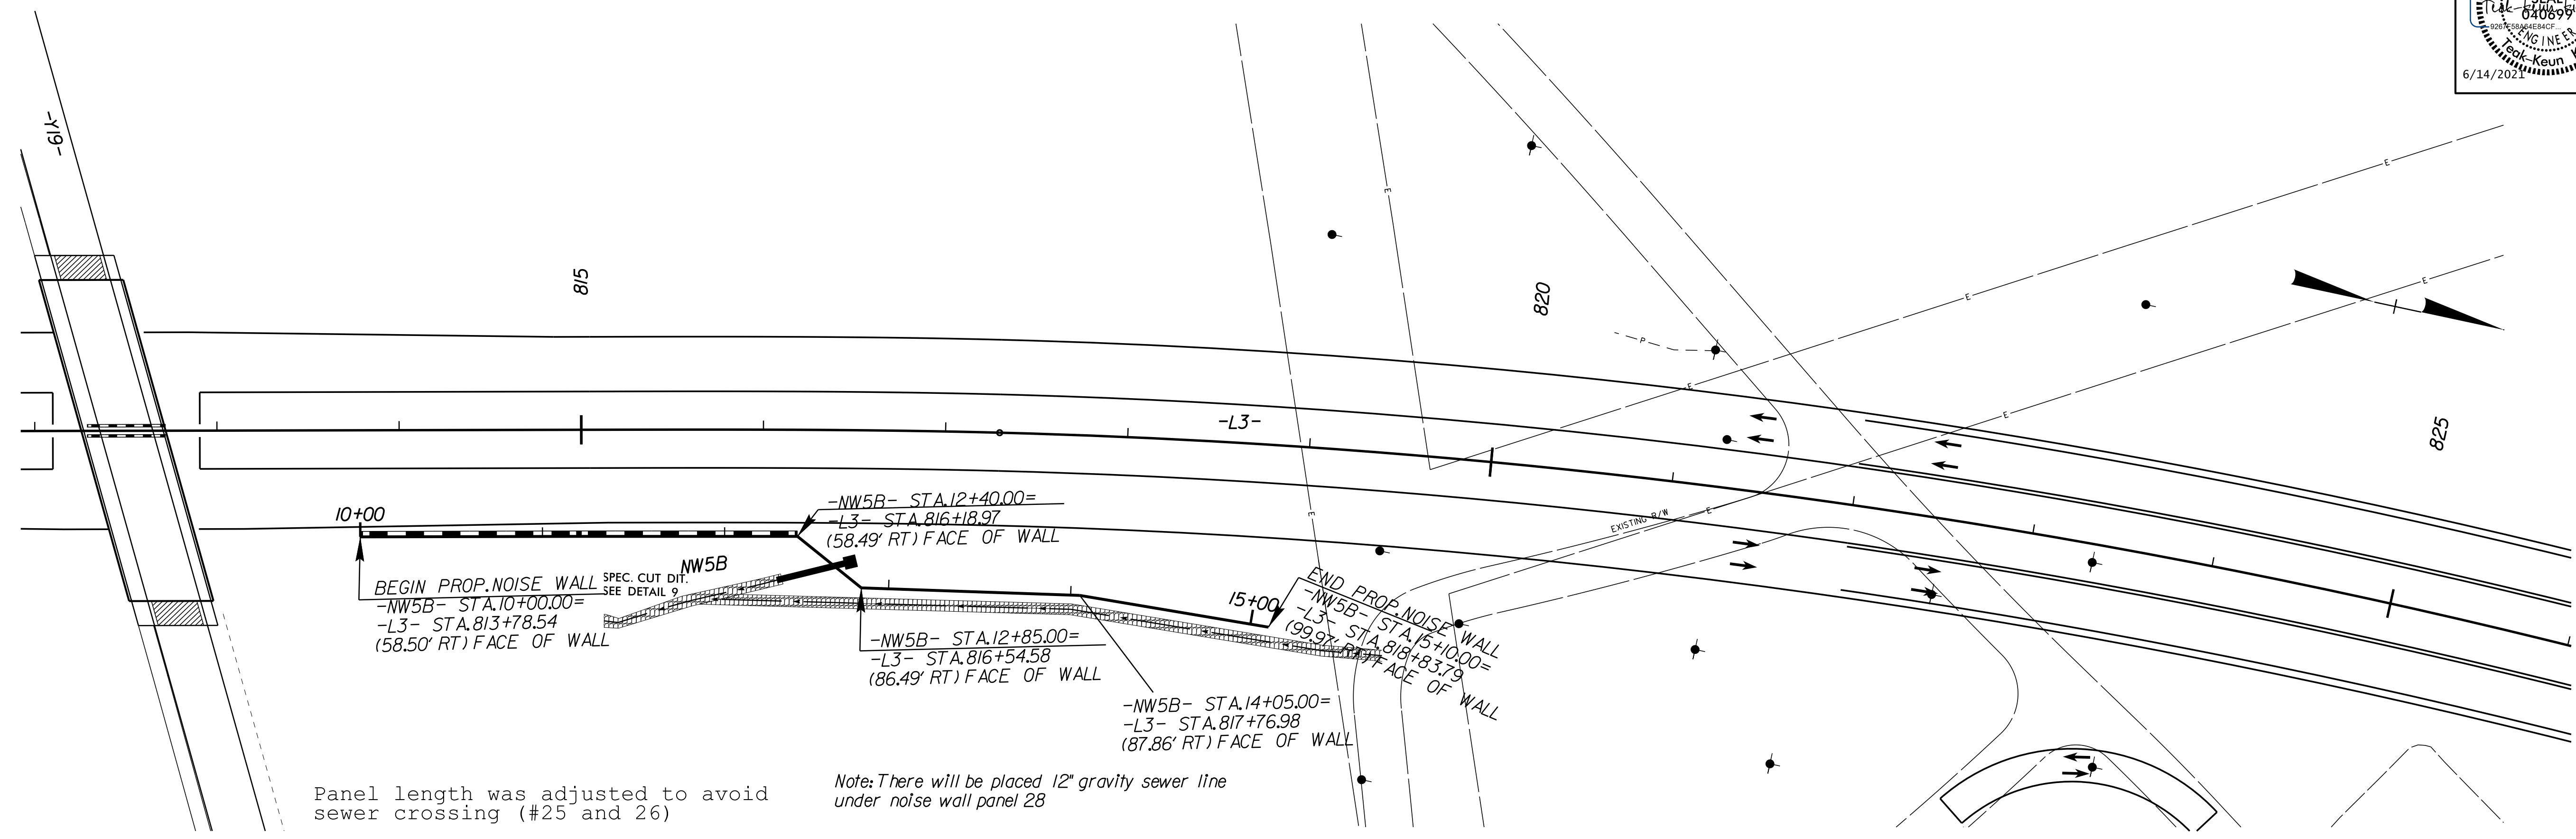


Panel length was adjusted to avoid sewer crossing (#25 and 26)

Note: There will be placed 12" gravity sewer line under noise wall panel 28

**NOISE WALL 5B DESIGN DATA**

PANEL NUMBER	PANEL NUMBER	1-8	9-16	17	18	19	20-25	26-27	28	29-30	31	32	33	34
TOP ELEVATION	TOP ELEVATION	986'	987'	988'	989'	990'	991'	992'	993'	994'	995'	996'	997'	998'
PANEL LENGTH	PANEL LENGTH	120'	120'	15'	15'	15'	95'	25'	15'	30'	15'	15'	15'	15'

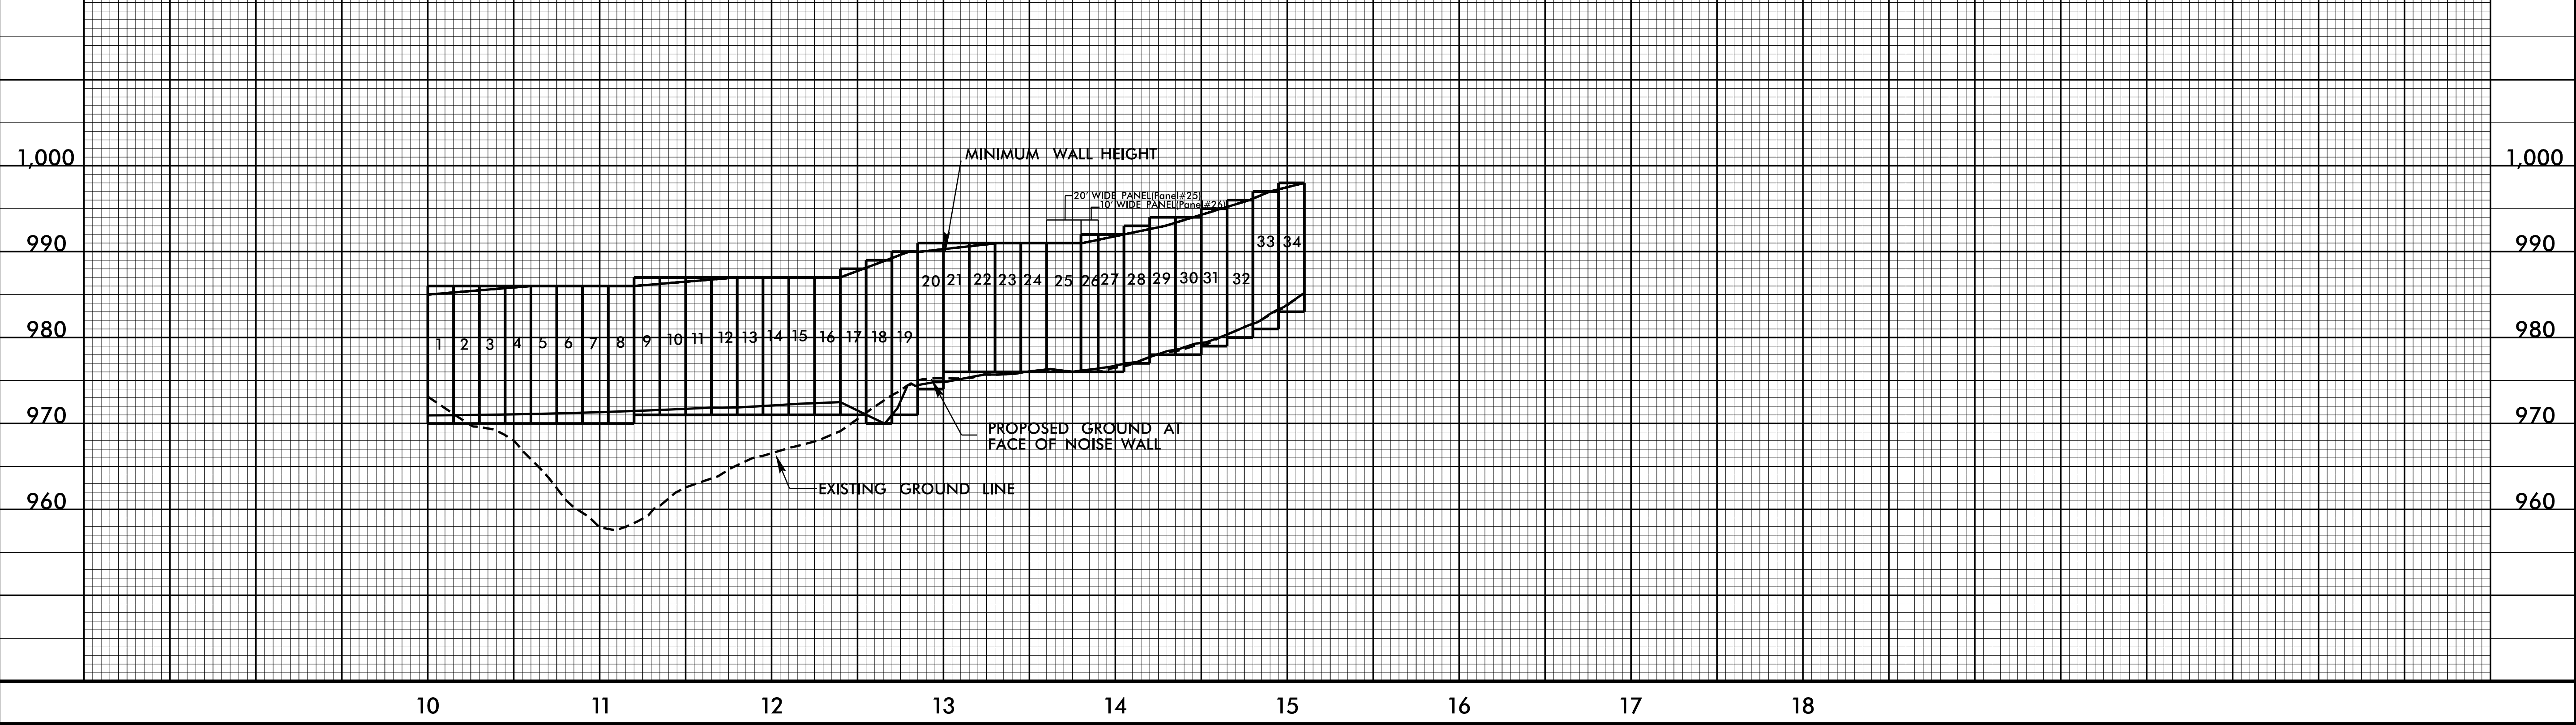

8/6/13  
 23-APR-2020 16:38  
 S:\Projects\23-338\Report\Submission\_03-26-2020\R2233BB\_Submittal\NCDDOT\_03-27-2020\R2233BB\_CADD\Seal&Re-numbered\Sealed\R2233BB\_NW5B\_psh1.dgn