



# PLAN AND PROFILE OF NOISE WALL 8

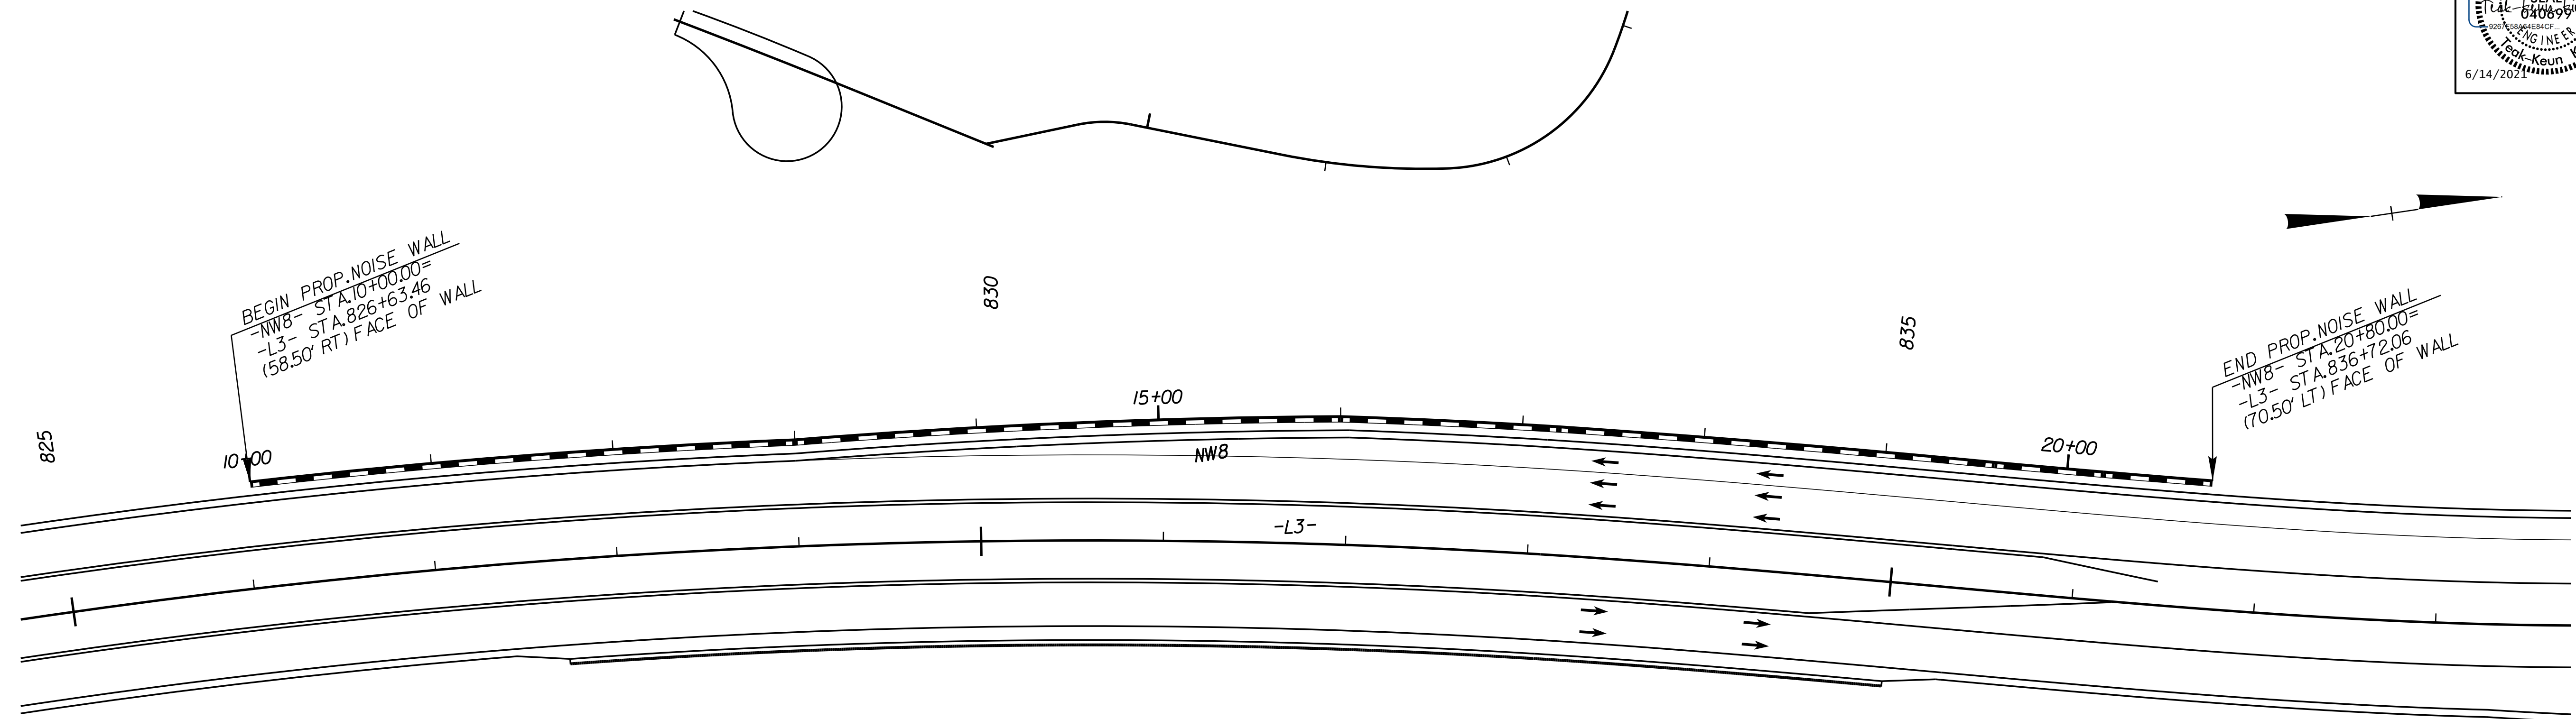

NOISE WALL 8 DESIGN DATA																	
PANEL NUMBER	1-4	5-8	9-12	13-16	17-18	19-20	21-24	25-28	29-32	33-36	37-40	41-44	45-48	49-56	57-60	61-68	69-72
TOP ELEVATION	1012'	1013'	1014'	1015'	1016'	1017'	1018'	1019'	1020'	1021'	1022'	1023'	1024'	1025'	1026'	1027'	1028'
PANEL LENGTH	60'	60'	60'	60'	30'	30'	60'	60'	60'	60'	60'	60'	60'	120'	60'	120'	60'

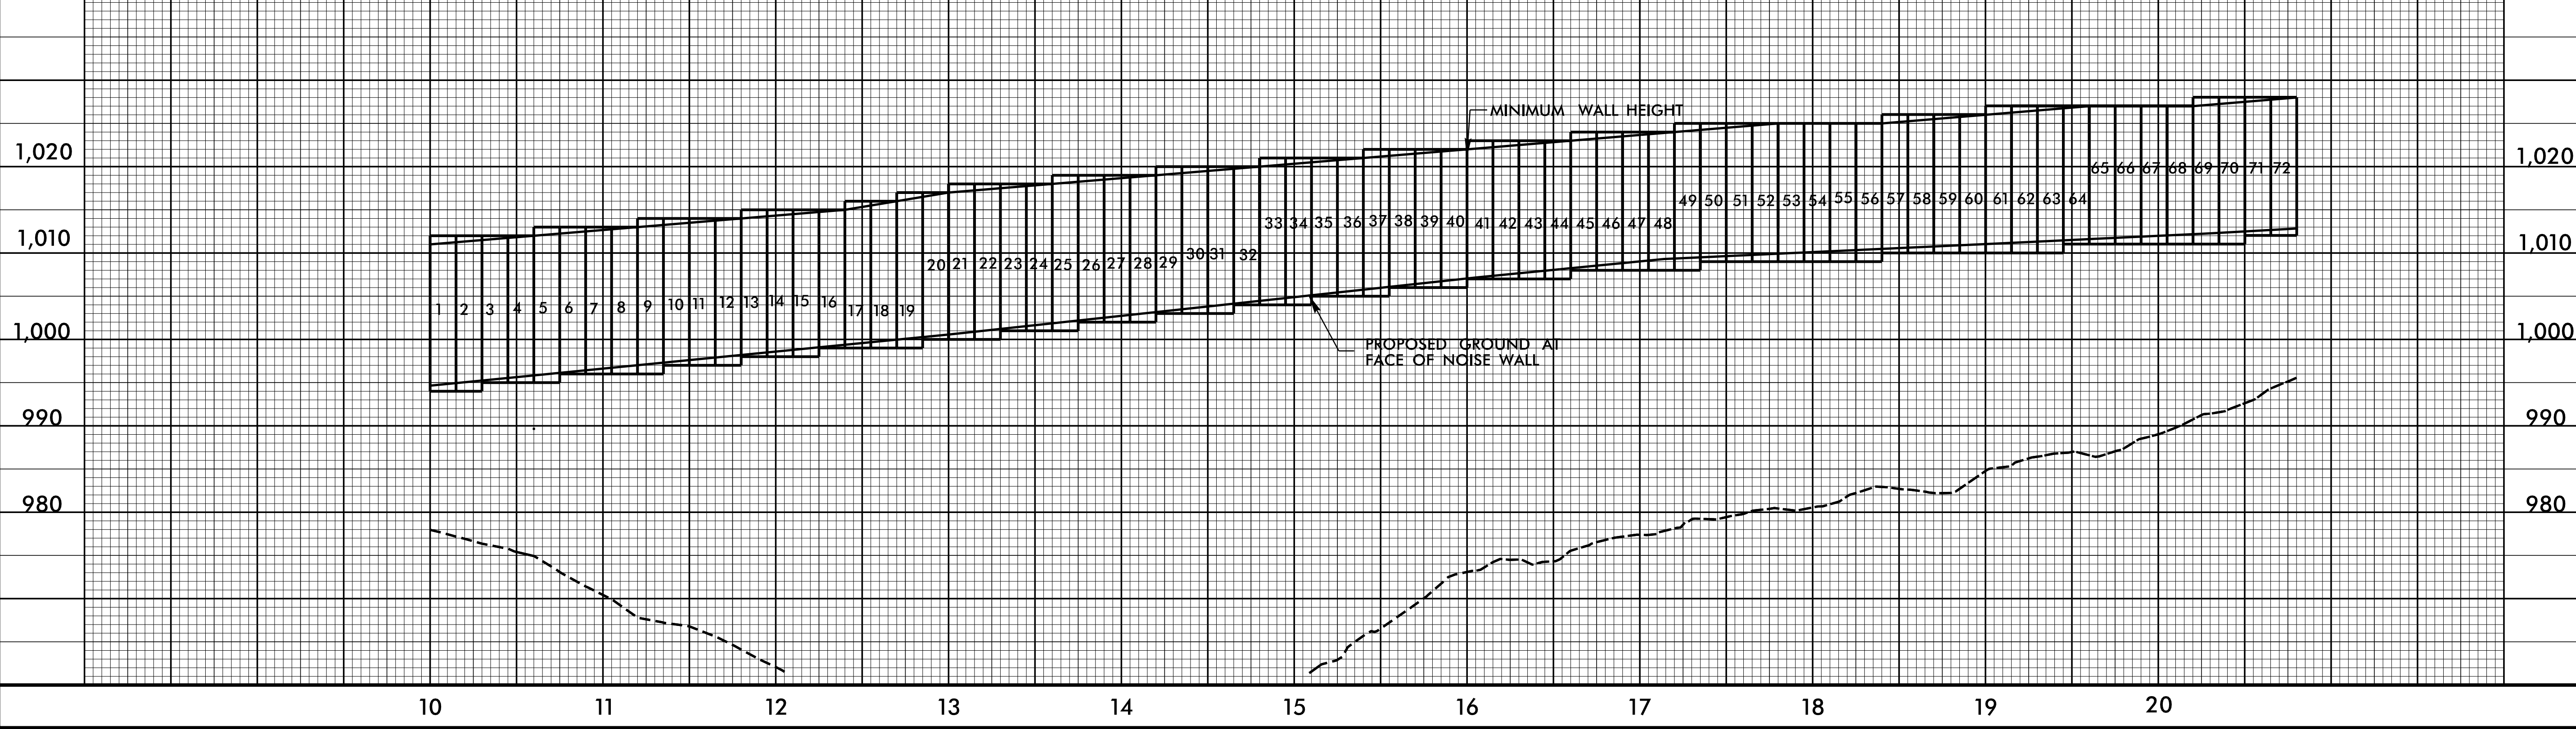

8/6/13  
 23-APR-2020 16:39  
 S:\Projects\2333BB\Report\Submission\_03-26-2020\2333BB\_Submittal\NCDDT\_03-27-2020\2333BB\_Seal&Re-numbered\Seal\2333BB\_NW8\_psh.dgn