



PLAN AND PROFILE OF NOISE WALL 11

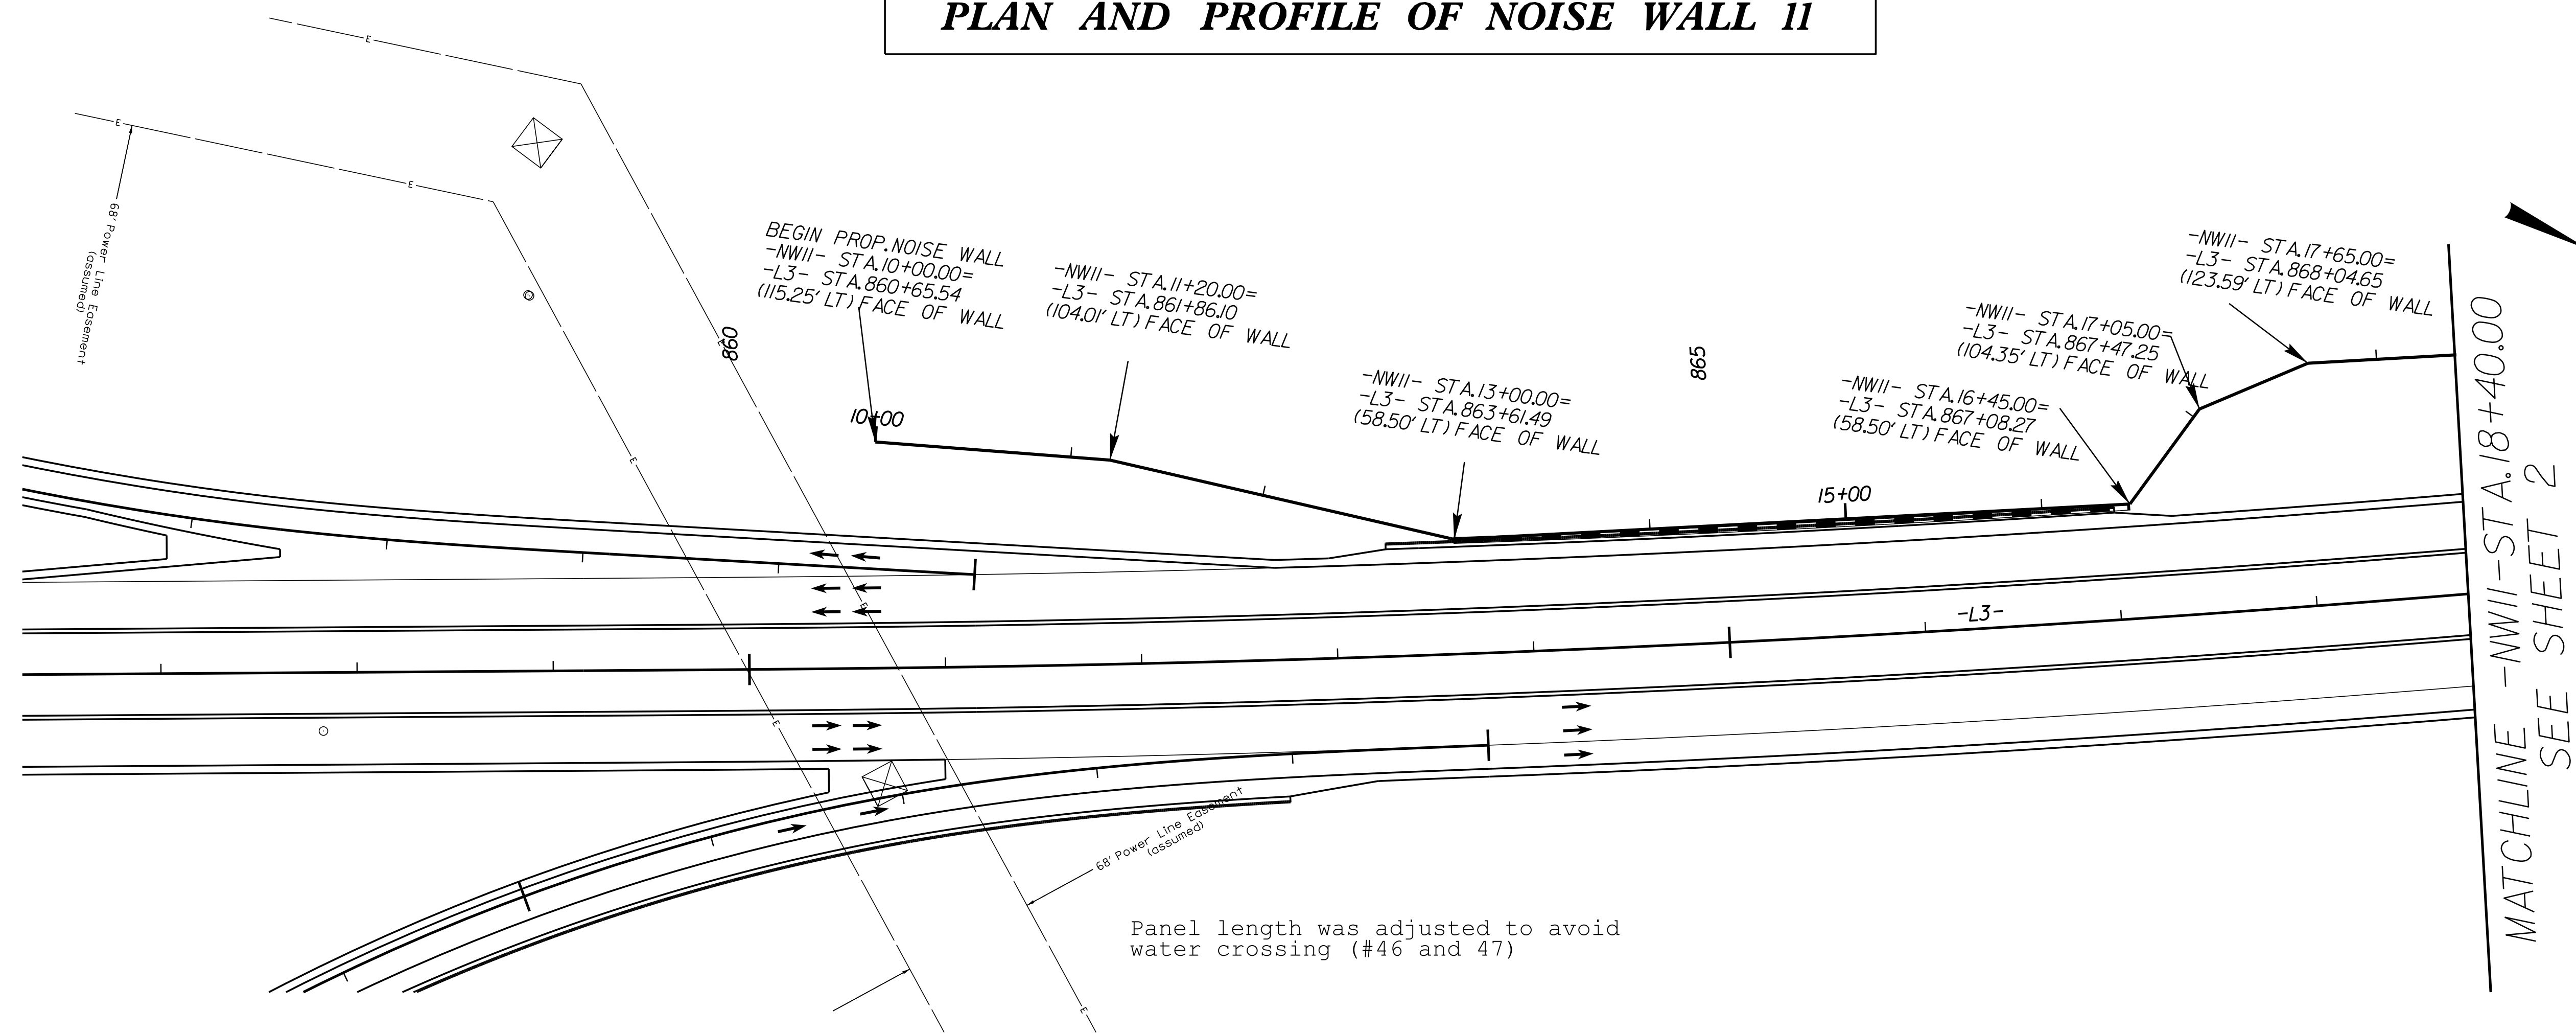

NOISE WALL 11 DESIGN DATA																
PANEL NUMBER	1-5	6-7	8-9	10	11	12-13	14	15-16	17-18	19	22-23	24-25	26	27-28	29-31	32-33
TOP ELEVATION	1013'	1012'	1011'	1010'	1009'	1008'	1007'	1006'	1005'	1004'	1001'	1000'	999'	998'	997'	996'
PANEL LENGTH	75'	30'	30'	15'	15'	30'	15'	30'	30'	15'	30'	30'	15'	30'	45'	30'
	34-35	36-37	38-39	40	41	42-46	47	48	49-56							
	995'	994'	993'	992'	991'	990'	991'	993'	995'							
	30'	30'	30'	15'	15'	80'	10'	15'	120'							

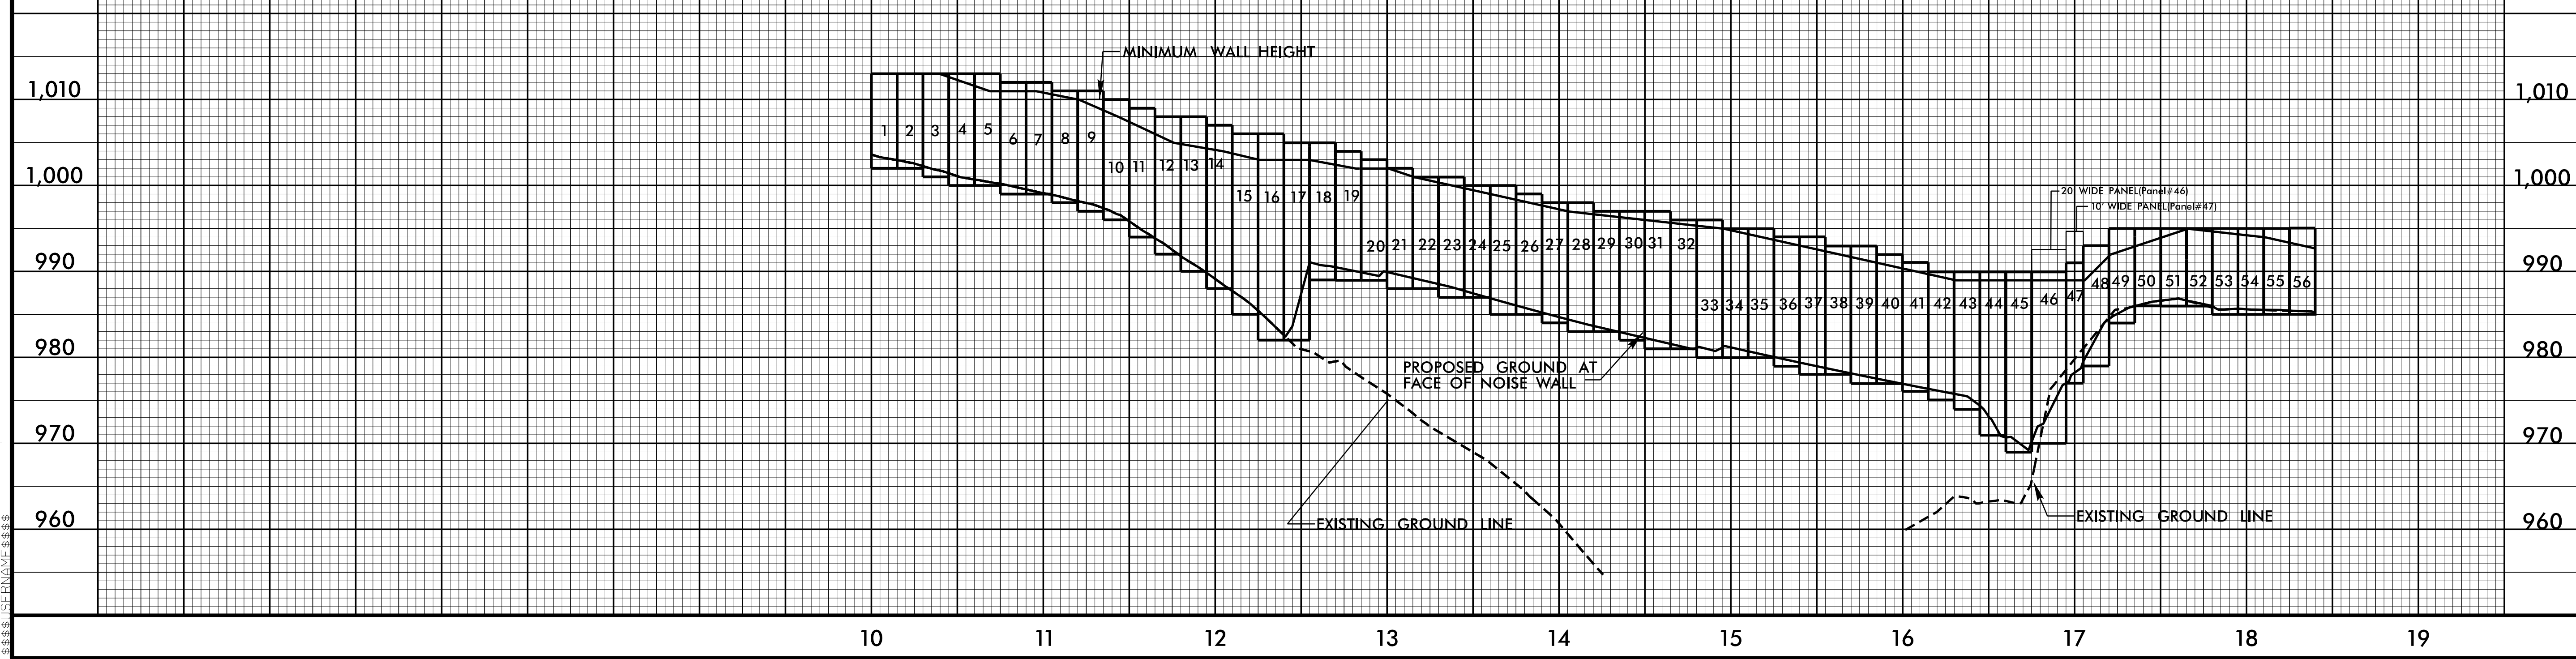

8/6/13
 23-APR-2020 16:39
 S:\Projects\2333BB\Report\Submission_03-27-2020\R2233BB_Submittal\NCDDT_03-27-2020\R2233BB_CADD\Seal&Re-numbered\Sealed\R2233BB_NW11.psh1.dgn