

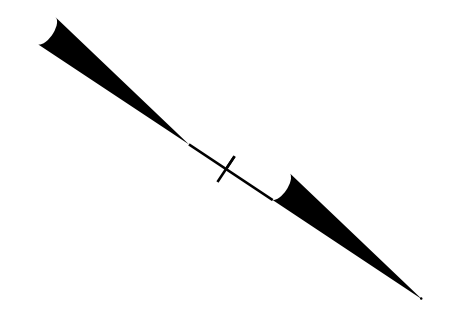


# PLAN AND PROFILE OF NOISE WALL 13

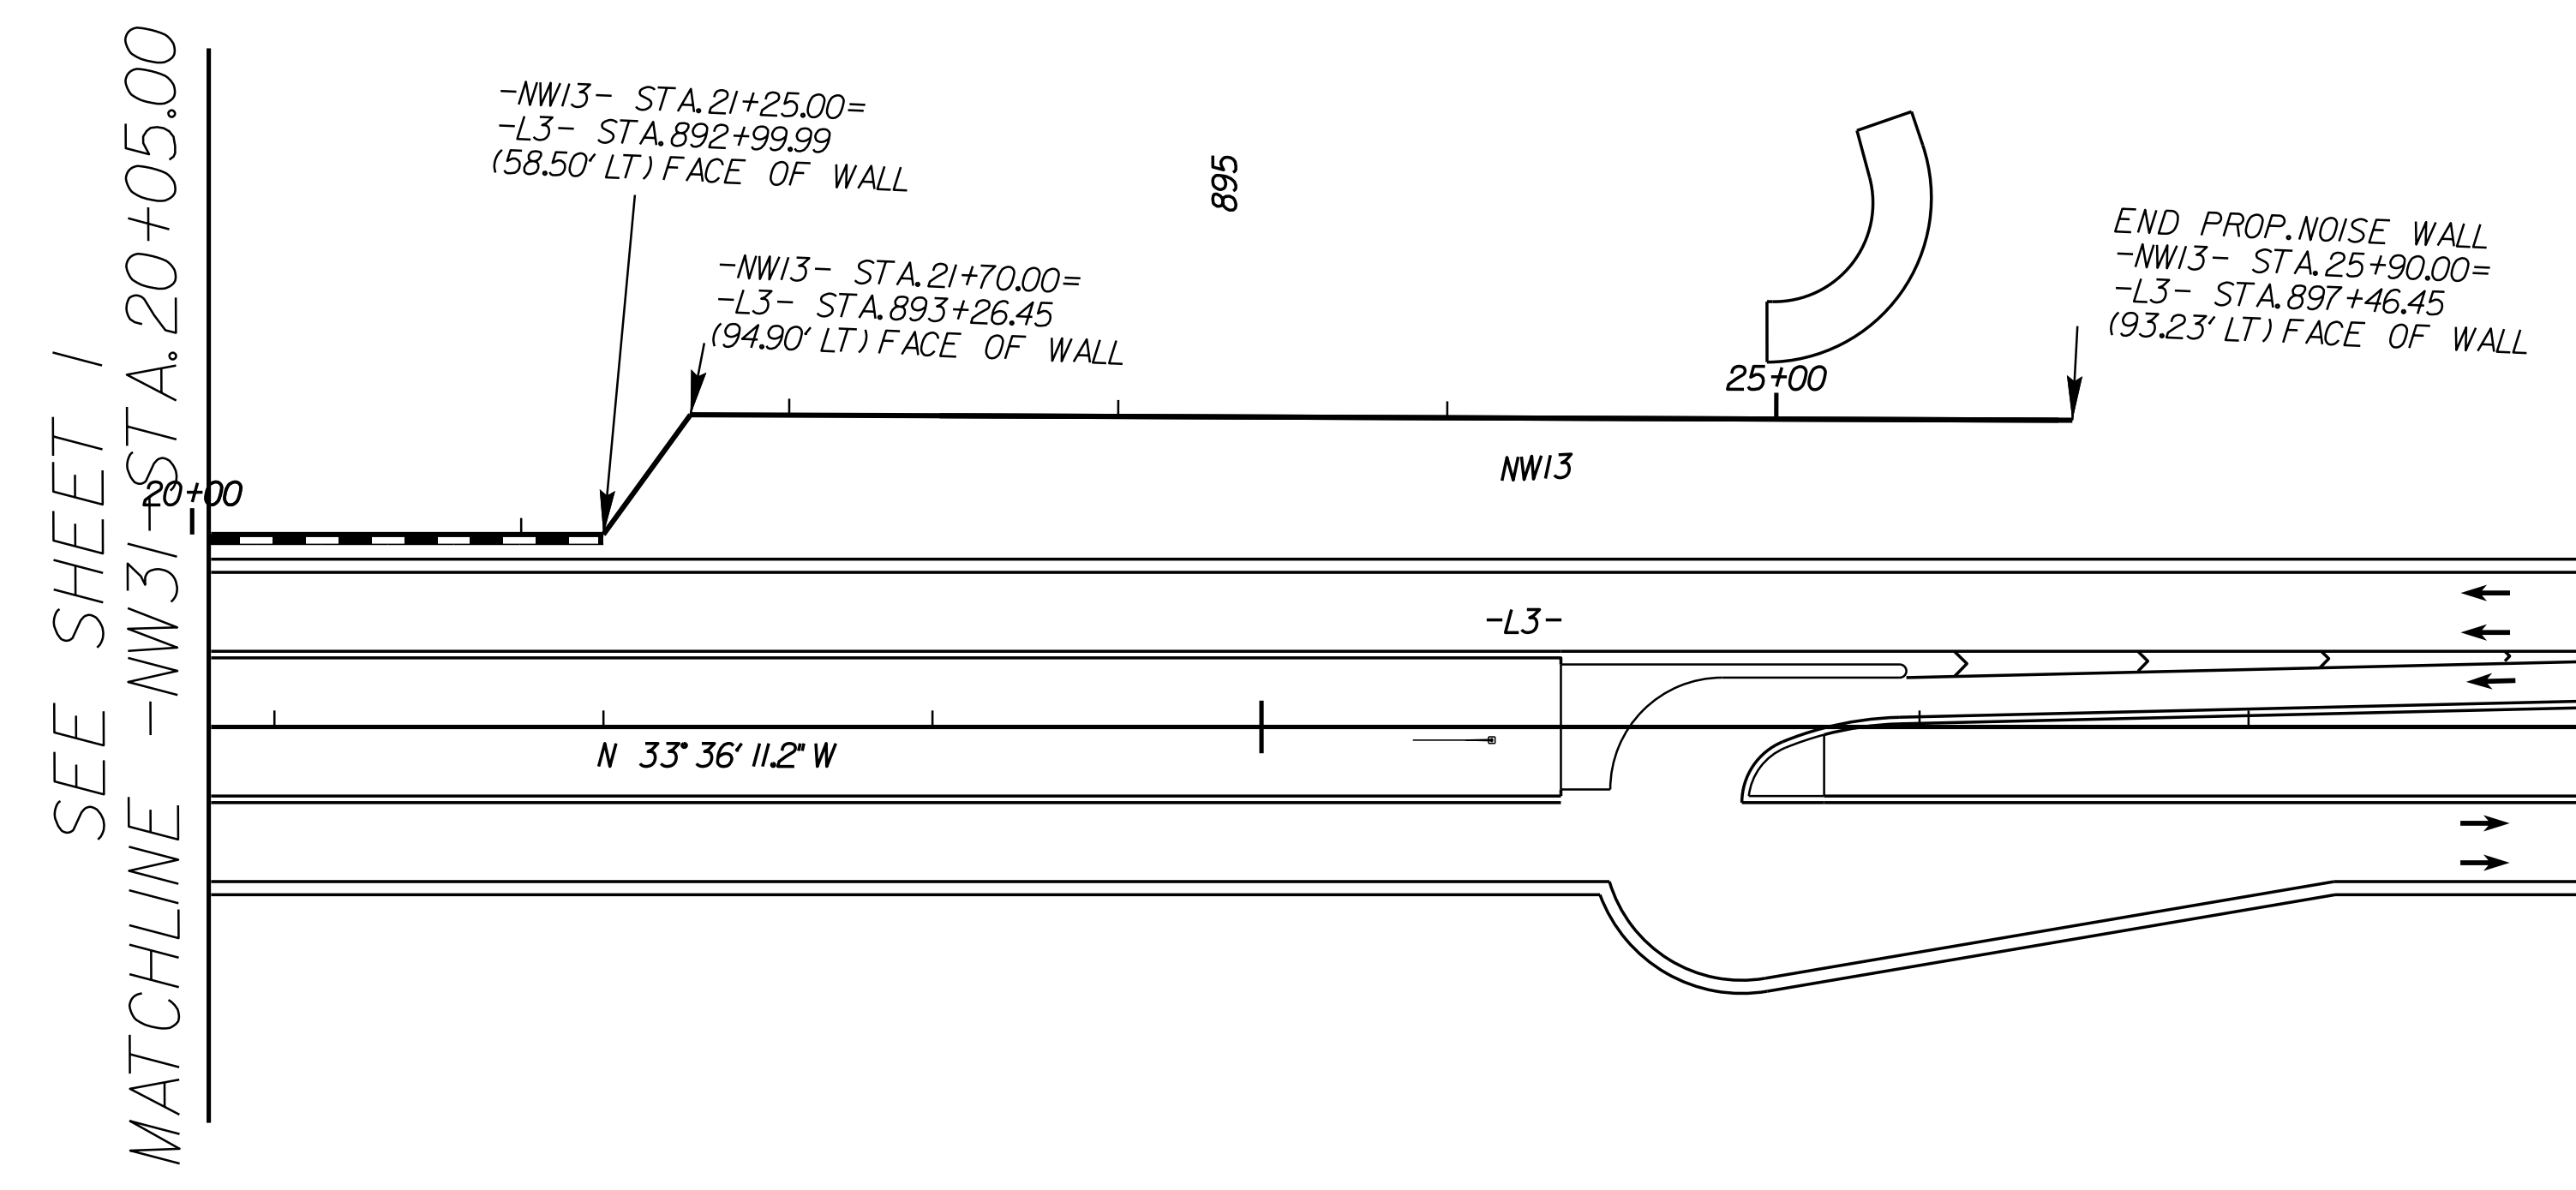

NOISE WALL 13 DESIGN DATA																									
PANEL NUMBER	68-69	70-71	72-73	74	75	76	77	78	79	80	81	82	83	84-85	86-87	88	89-90	91	92	93	94-96	97-99	100	101-102	103-106
TOP ELEVATION	1007'	1008'	1009'	1010'	1011'	1012'	1013'	1015'	1016'	1018'	1019'	1020'	1021'	1022'	1023'	1024'	1025'	1026'	1027'	1028'	1029'	1030'	1031'	1032'	1033'
PANEL LENGTH	30'	30'	30'	15'	15'	15'	15'	15'	15'	15'	15'	15'	15'	30'	30'	15'	30'	15'	15'	15'	45'	45'	15'	30'	60'

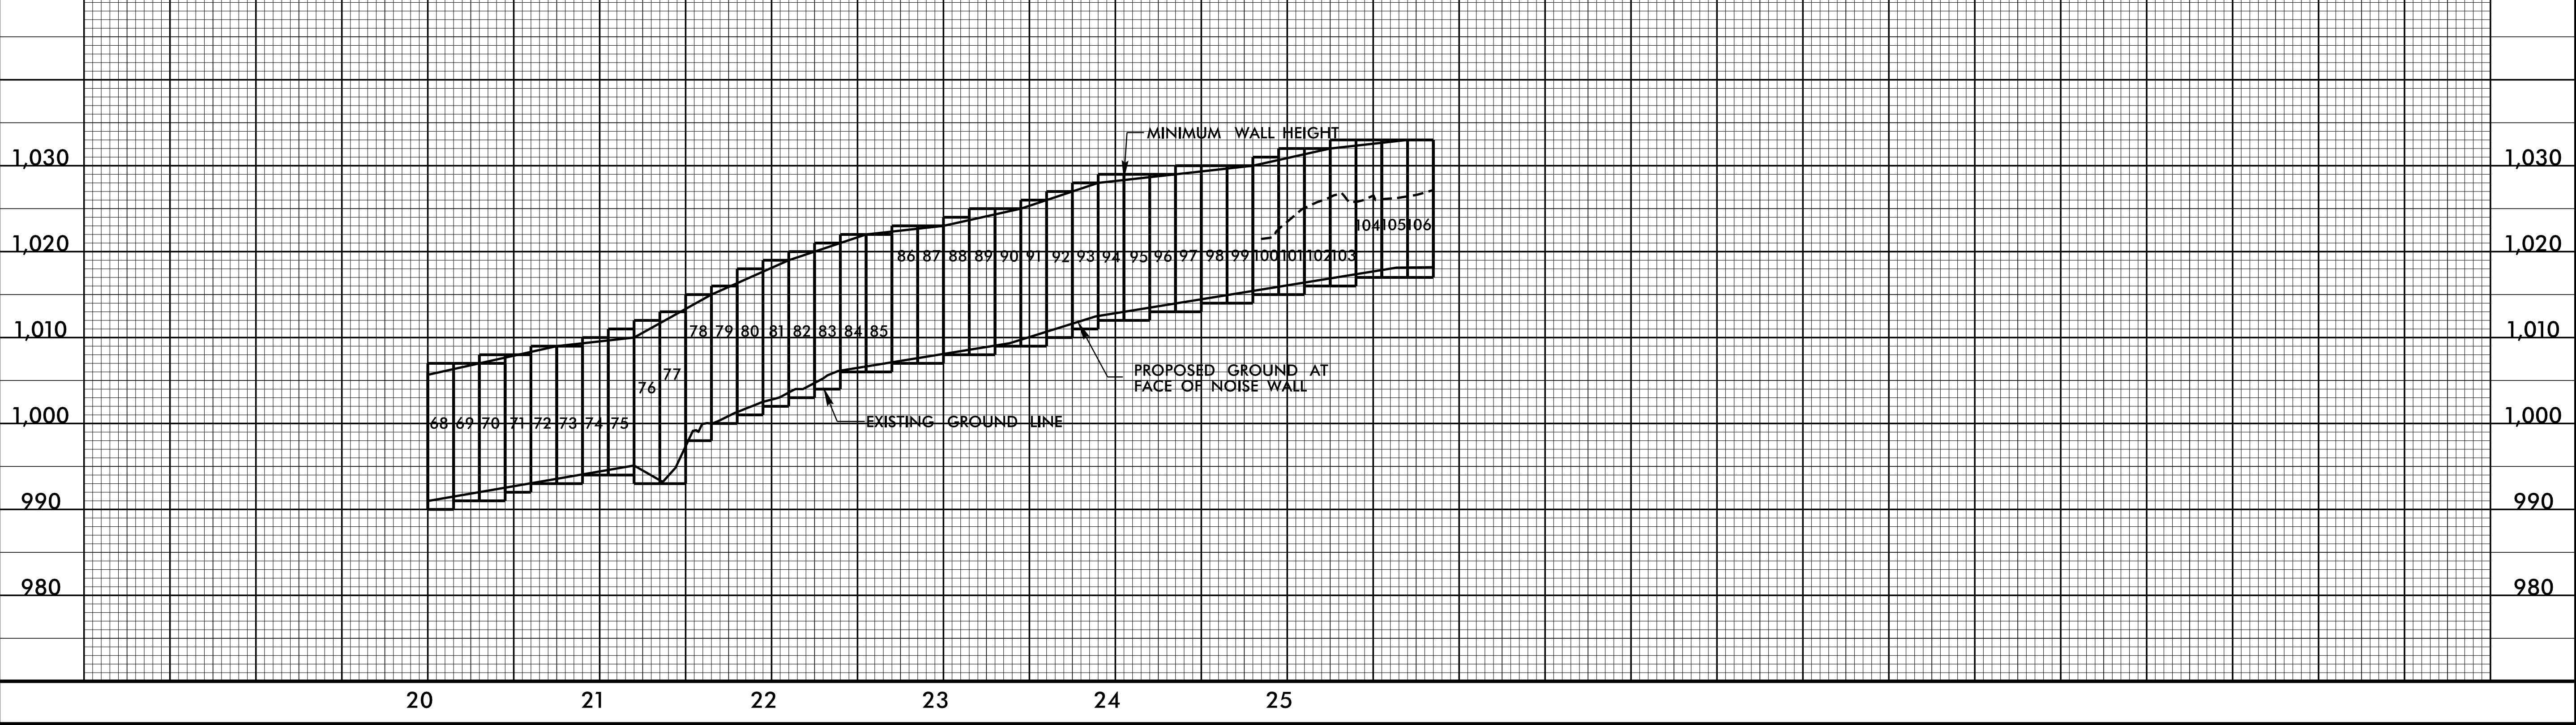

8/6/13

23-APR-2020 16:42:23 R2233BB\Report\Submission\_03-26-2020\R2233BB\_Submittal\NCDDT\_03-27-2020\R2233BB\_CADD\Seal&Re-numbered\Sealed\R2233BB\_NW13\_psh2.dgn