



# PLAN AND PROFILE OF NOISE WALL 15

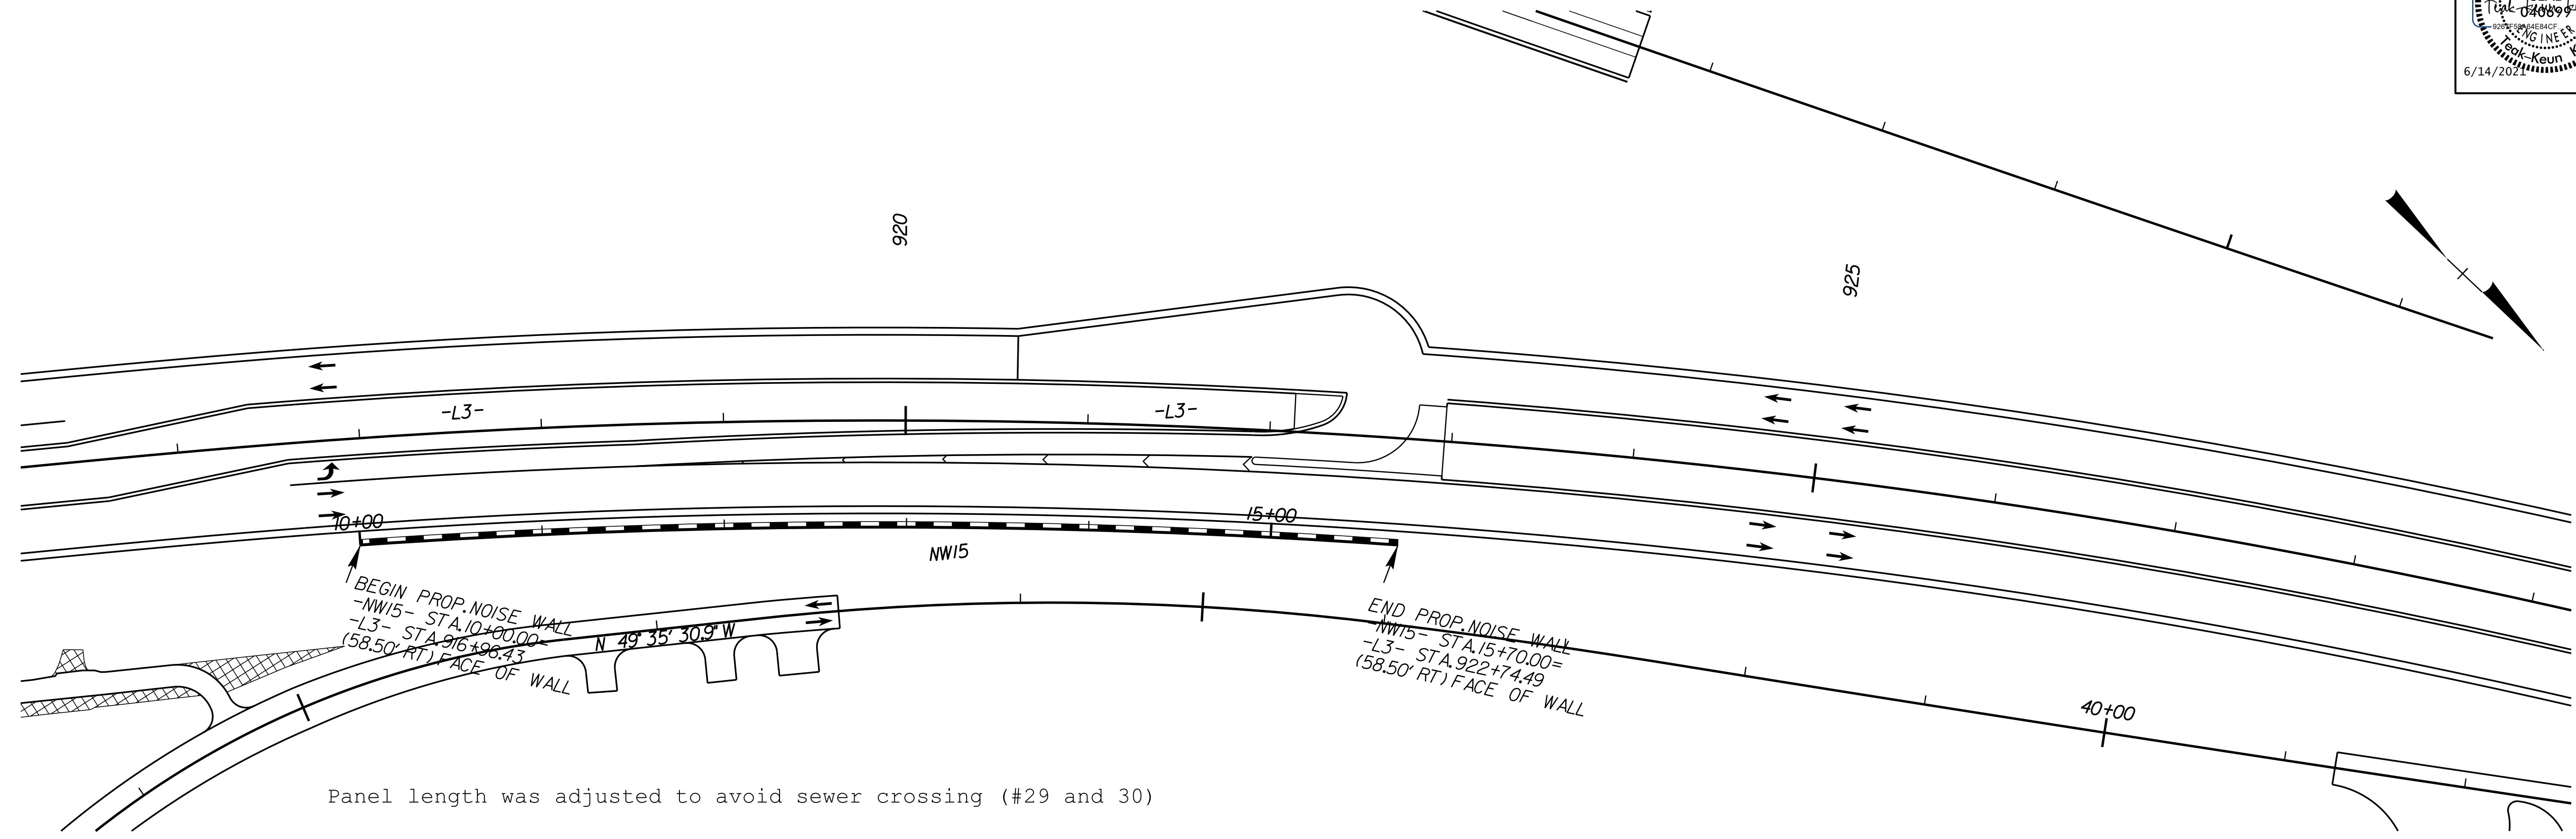

Panel length was adjusted to avoid sewer crossing (#29 and 30)

NOISE WALL 15 DESIGN DATA						
PANEL NUMBER	1-6	7-26	27-32	33-34	35-36	37-38
TOP ELEVATION	1081'	1082'	1081'	1080'	1079'	1078'
PANEL LENGTH	90'	300'	90'	30'	30'	30'

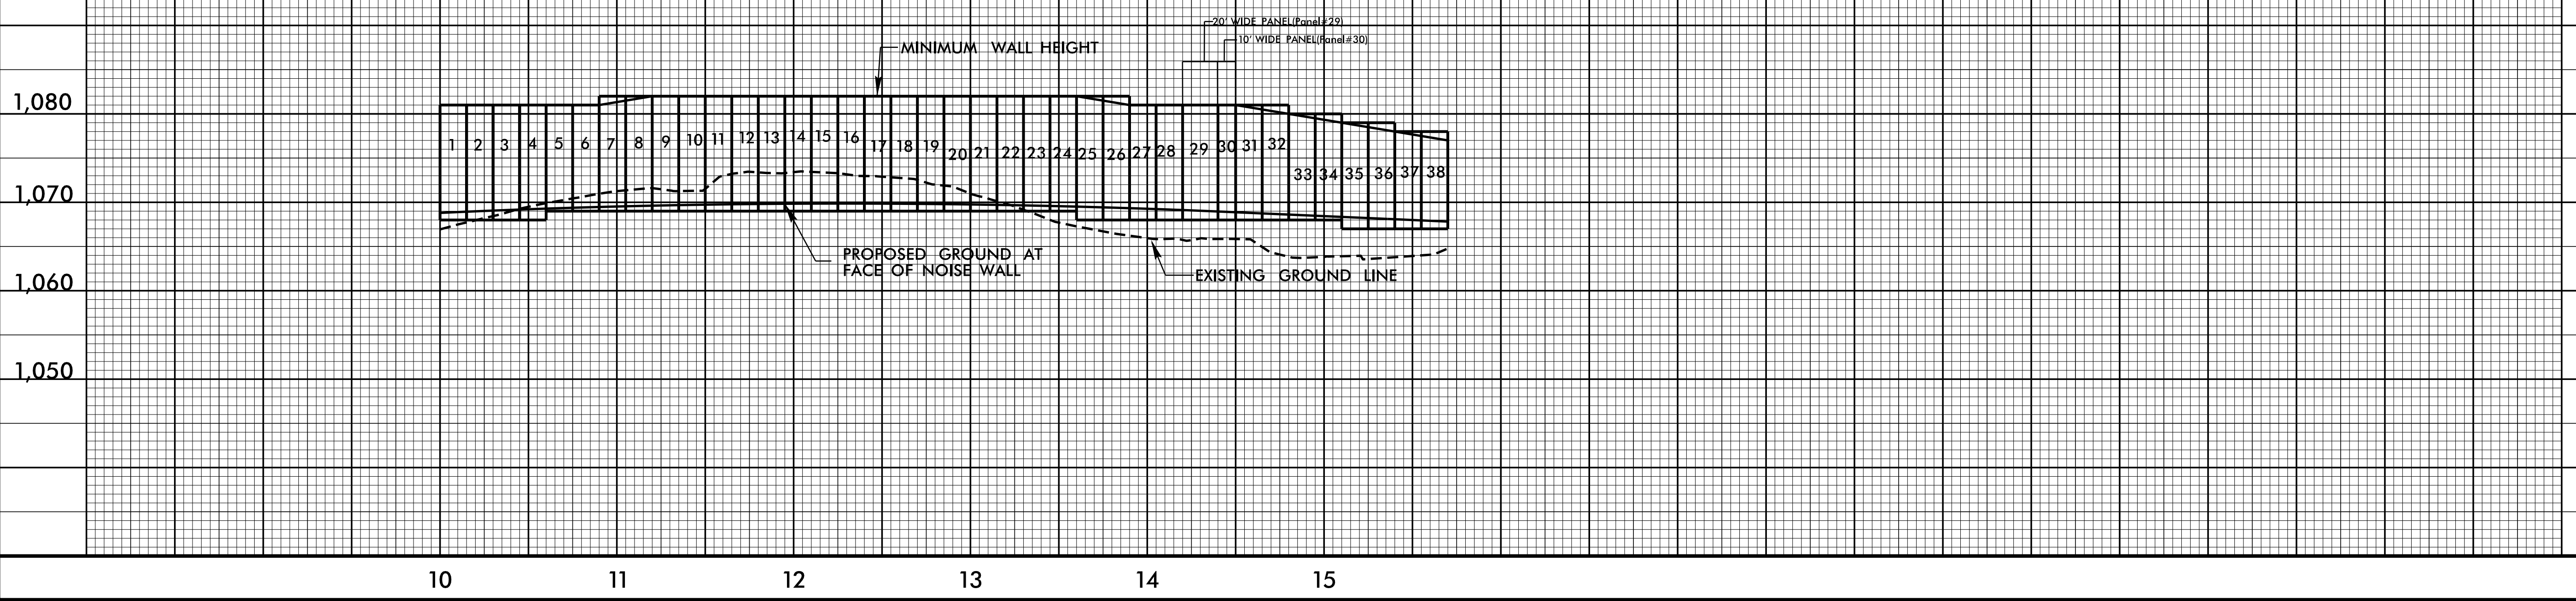

8/6/13  
 23-APR-2020 16:43  
 S:\Projects\2233BB\Report\Submission\_03-26-2020\2233BB\_Submittal\NCDDT\_03-27-2020\2233BB\_CADD\Seal&Re-numbered\Sealed\R2233BB\_NW15\_psh.dgn