




2410 WYCLIFF ROAD
SUITE 410
RALEIGH, NC 27607
PHONE: 919.883.9329
NC CCA NO. F-0029

PROJECT REFERENCE NO.	SHEET NO.
R-2233BB	14

RW SHEET NO.	
ROADWAY DESIGN ENGINEER	HYDRAULICS ENGINEER
9/14/2021	9/14/2021

**DOCUMENT NOT CONSIDERED FINAL
UNLESS ALL SIGNATURES COMPLETED**

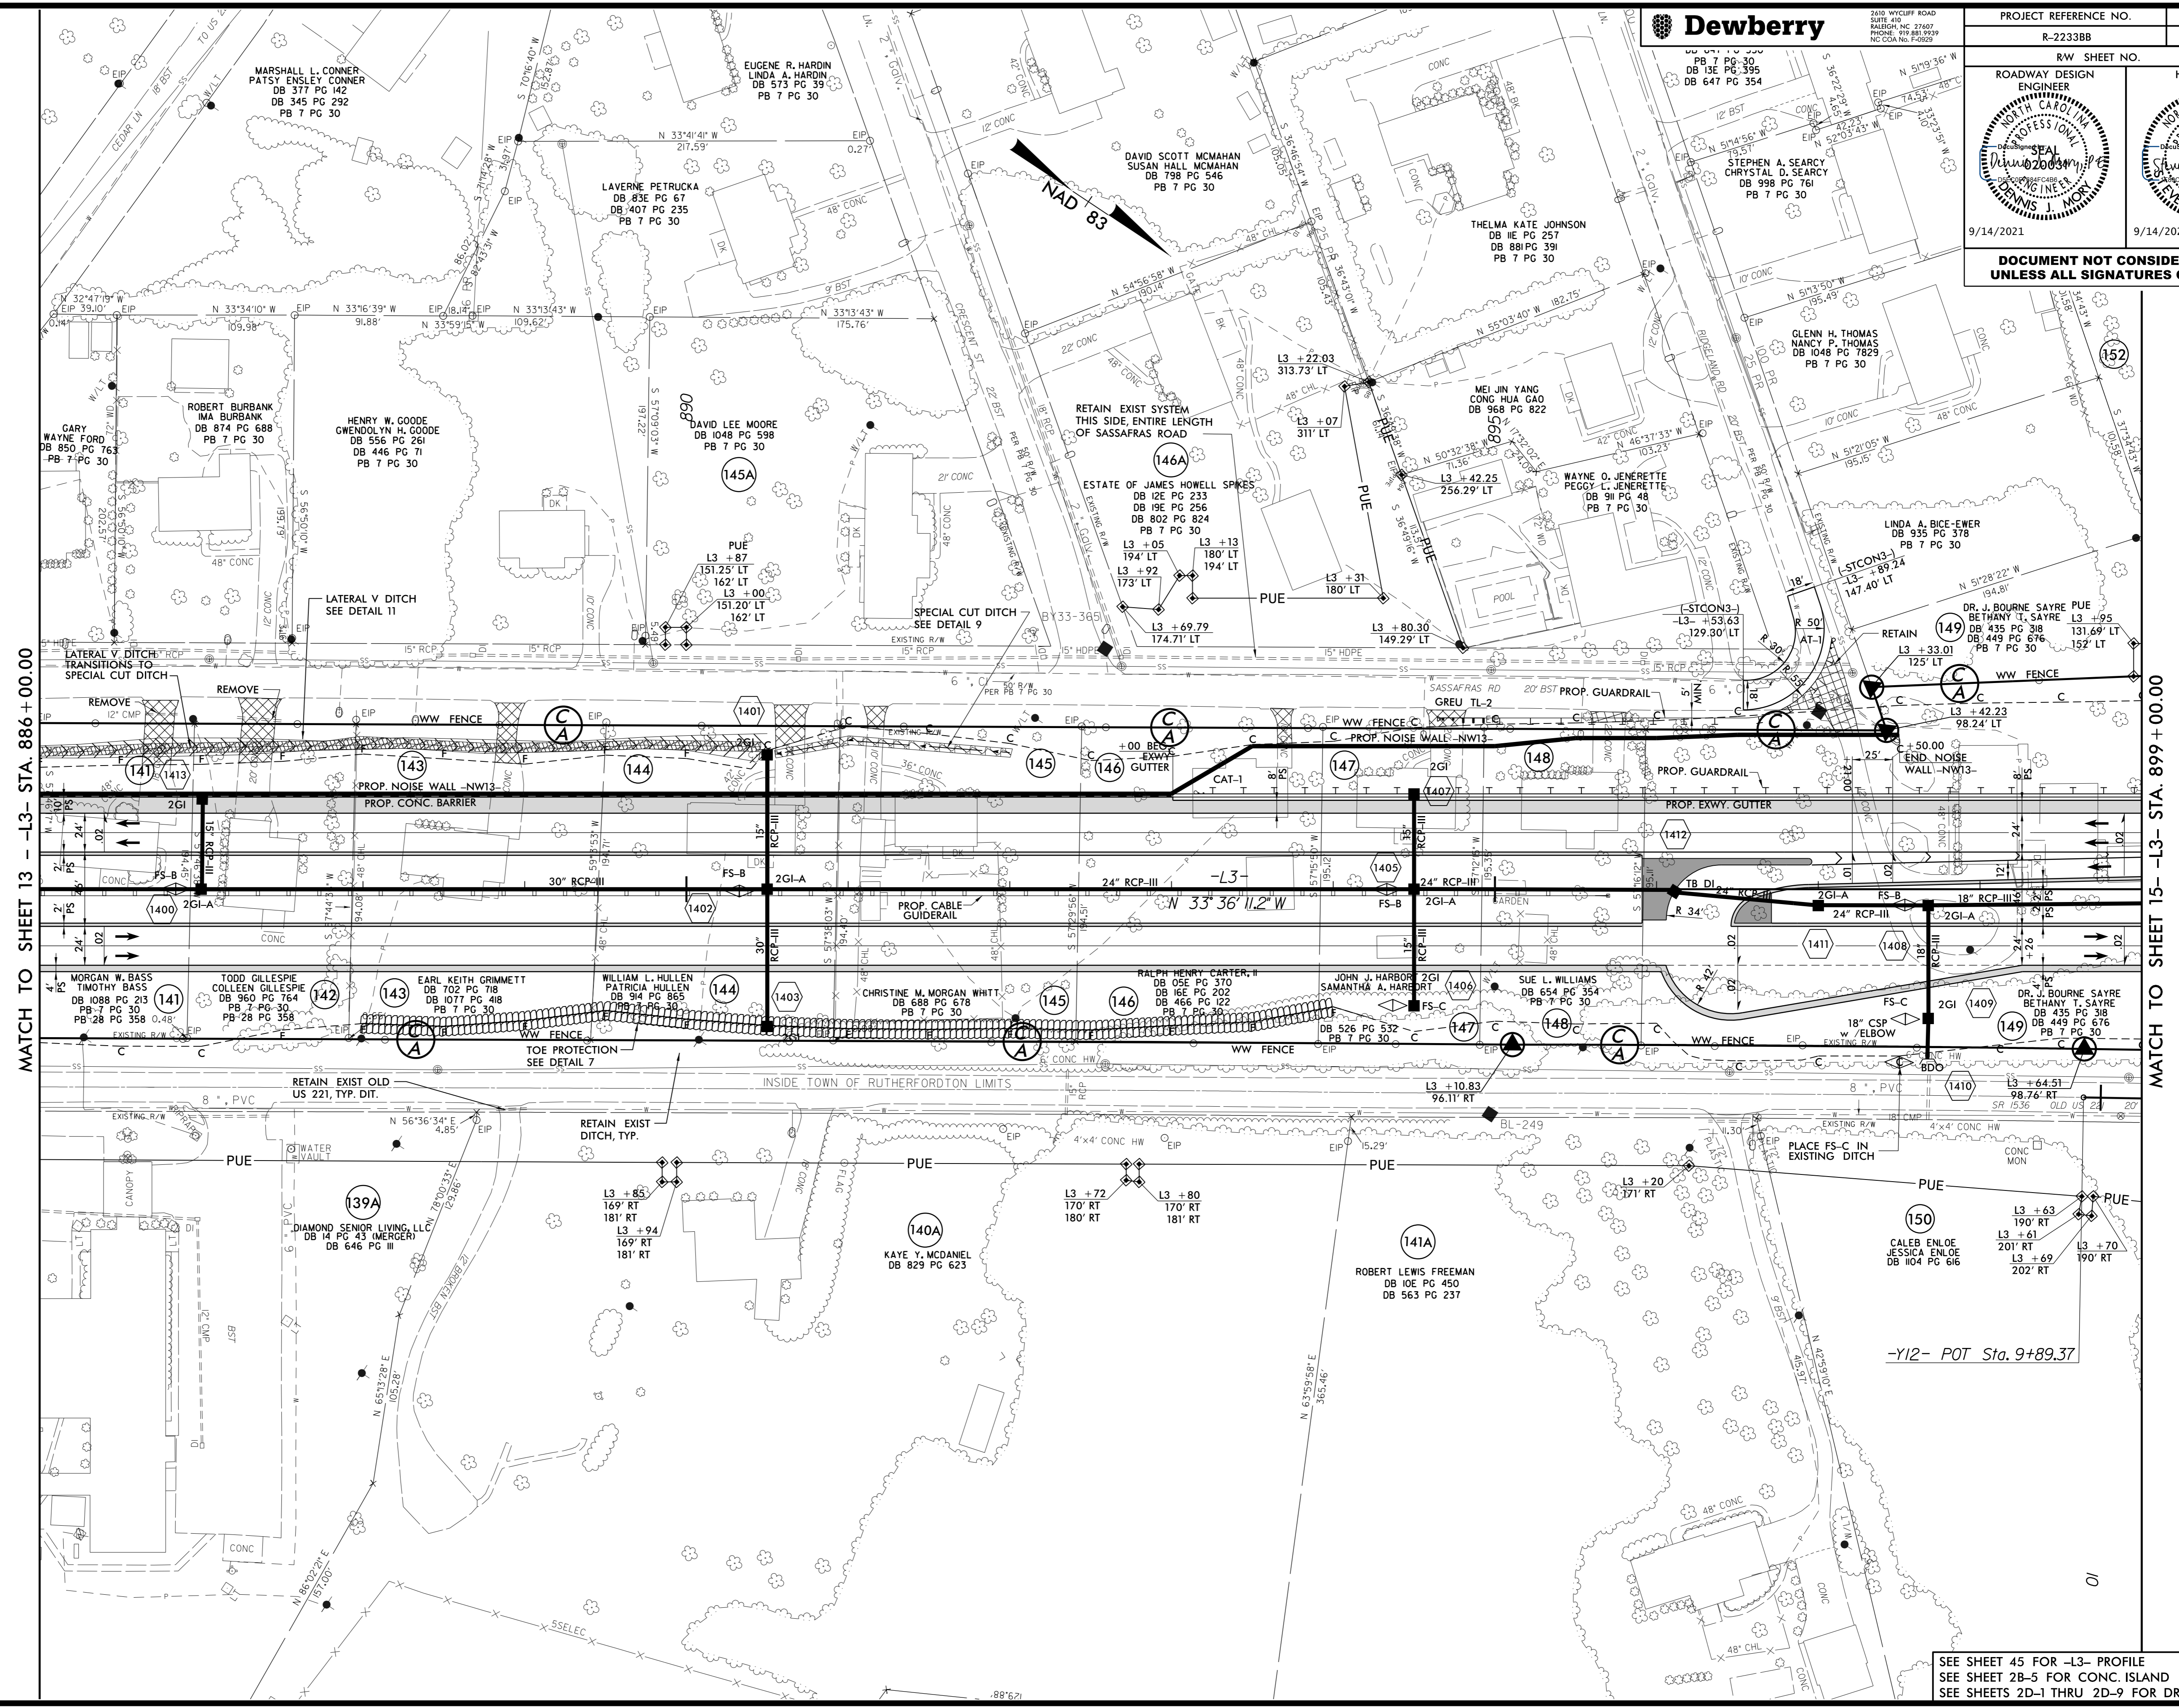

MATCH TO SHEET 13 - L3- STA. 886 + 00.00

MATCH TO SHEET 15 - L3- STA. 899 + 00.00

9/13/2021 10:21:47 AM
LIST: P:\01\NR2233BB.RDY_PSH14.DGN

SEE SHEET 45 FOR -L3- PROFILE
SEE SHEET 2B-5 FOR CONC. ISLAND DETAILS
SEE SHEETS 2D-1 THRU 2D-9 FOR DRAINAGE DETAILS