


5/14/19



2610 WYCLIFF ROAD  
SUITE 410  
RALEIGH, NC 27607  
PHONE: 919.883.9329  
NC CCA No. F-0029

PROJECT REFERENCE NO. R-2233BB		SHEET NO. 20	
RW SHEET NO.			
ROADWAY DESIGN ENGINEER 		HYDRAULICS ENGINEER 	
9/14/2021		9/14/2021	
<b>DOCUMENT NOT CONSIDERED FINAL UNLESS ALL SIGNATURES COMPLETED</b>			

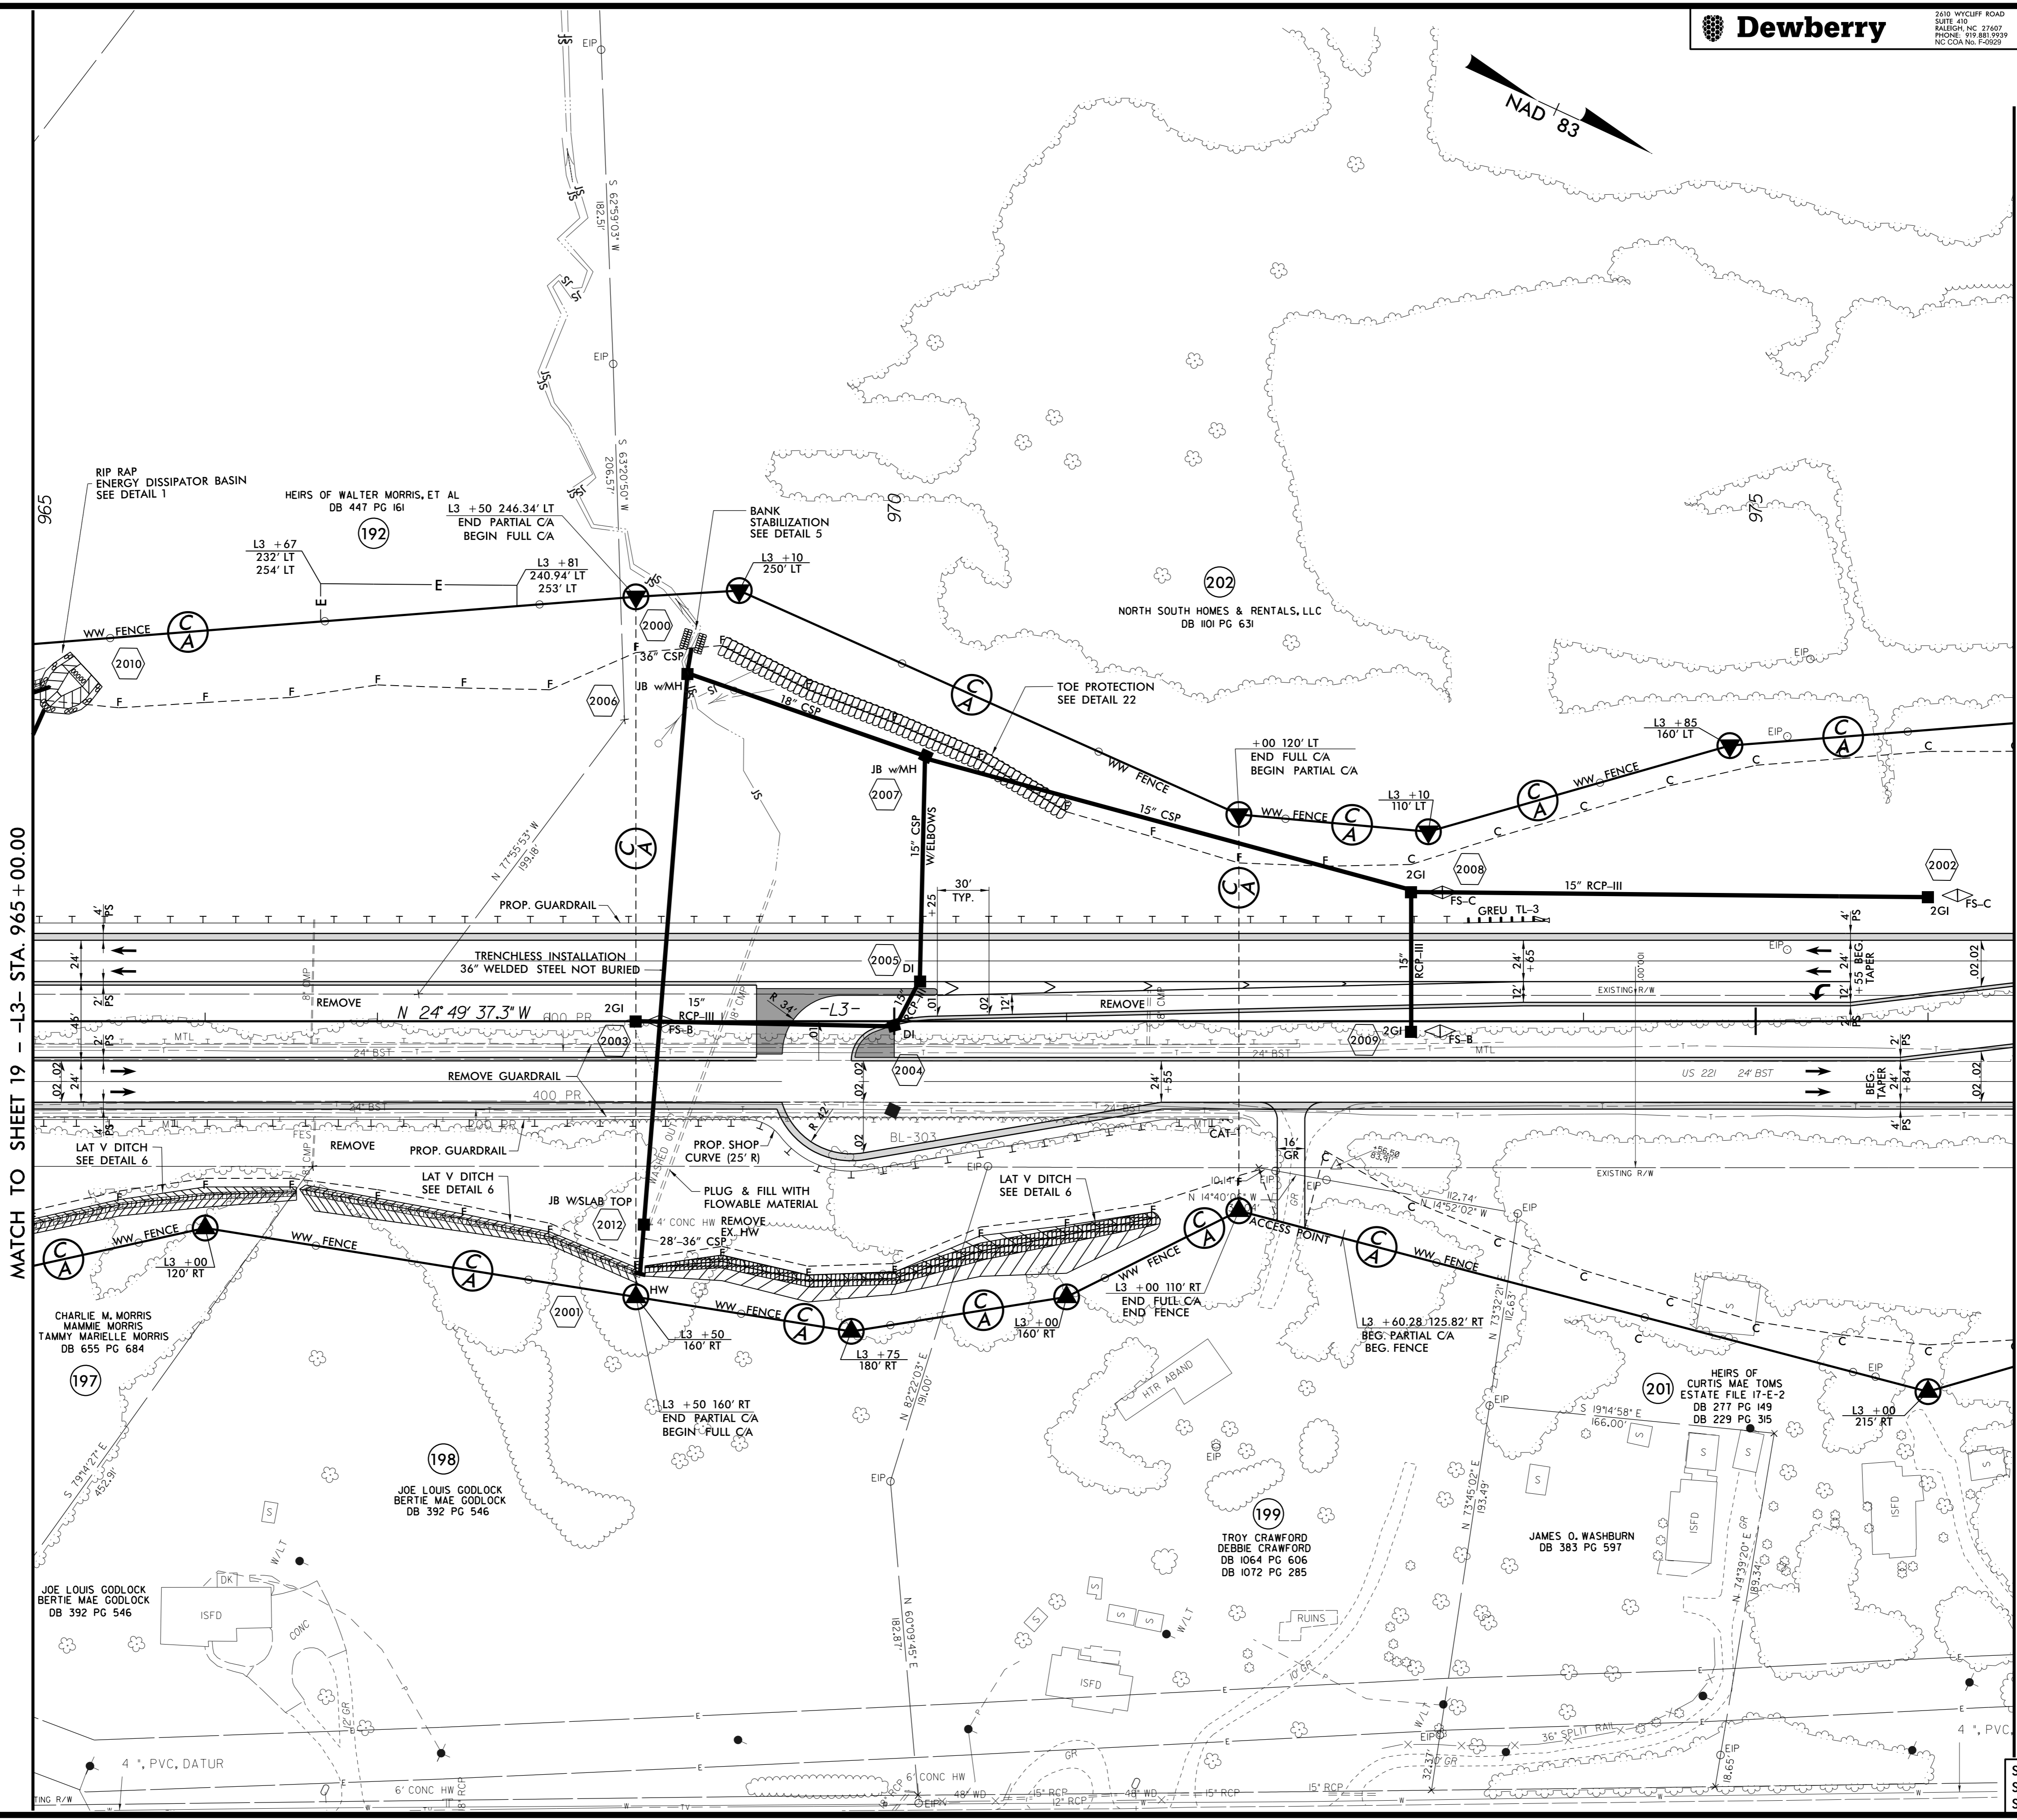

MATCH TO SHEET 19 - L3- STA. 965 + 00.00

MATCH TO SHEET 21 - L3- STA. 976 + 50.00

9/13/2021 12:33:38 PM  
LIST: R-2233BB.RDY\_PSH20.DGN

SEE SHEET 51 FOR -L3- PROFILE  
SEE SHEET 28-7 FOR BULB-OUT DETAILS  
SEE SHEETS 2D-1 THRU 2D-9 FOR DRAINAGE DETAILS