


PROJECT REFERENCE NO.		SHEET NO.	
R-2233BB		23	
RW SHEET NO.			
ROADWAY DESIGN ENGINEER		HYDRAULICS ENGINEER	
9/14/2021		9/14/2021	

DOCUMENT NOT CONSIDERED FINAL  
UNLESS ALL SIGNATURES COMPLETED

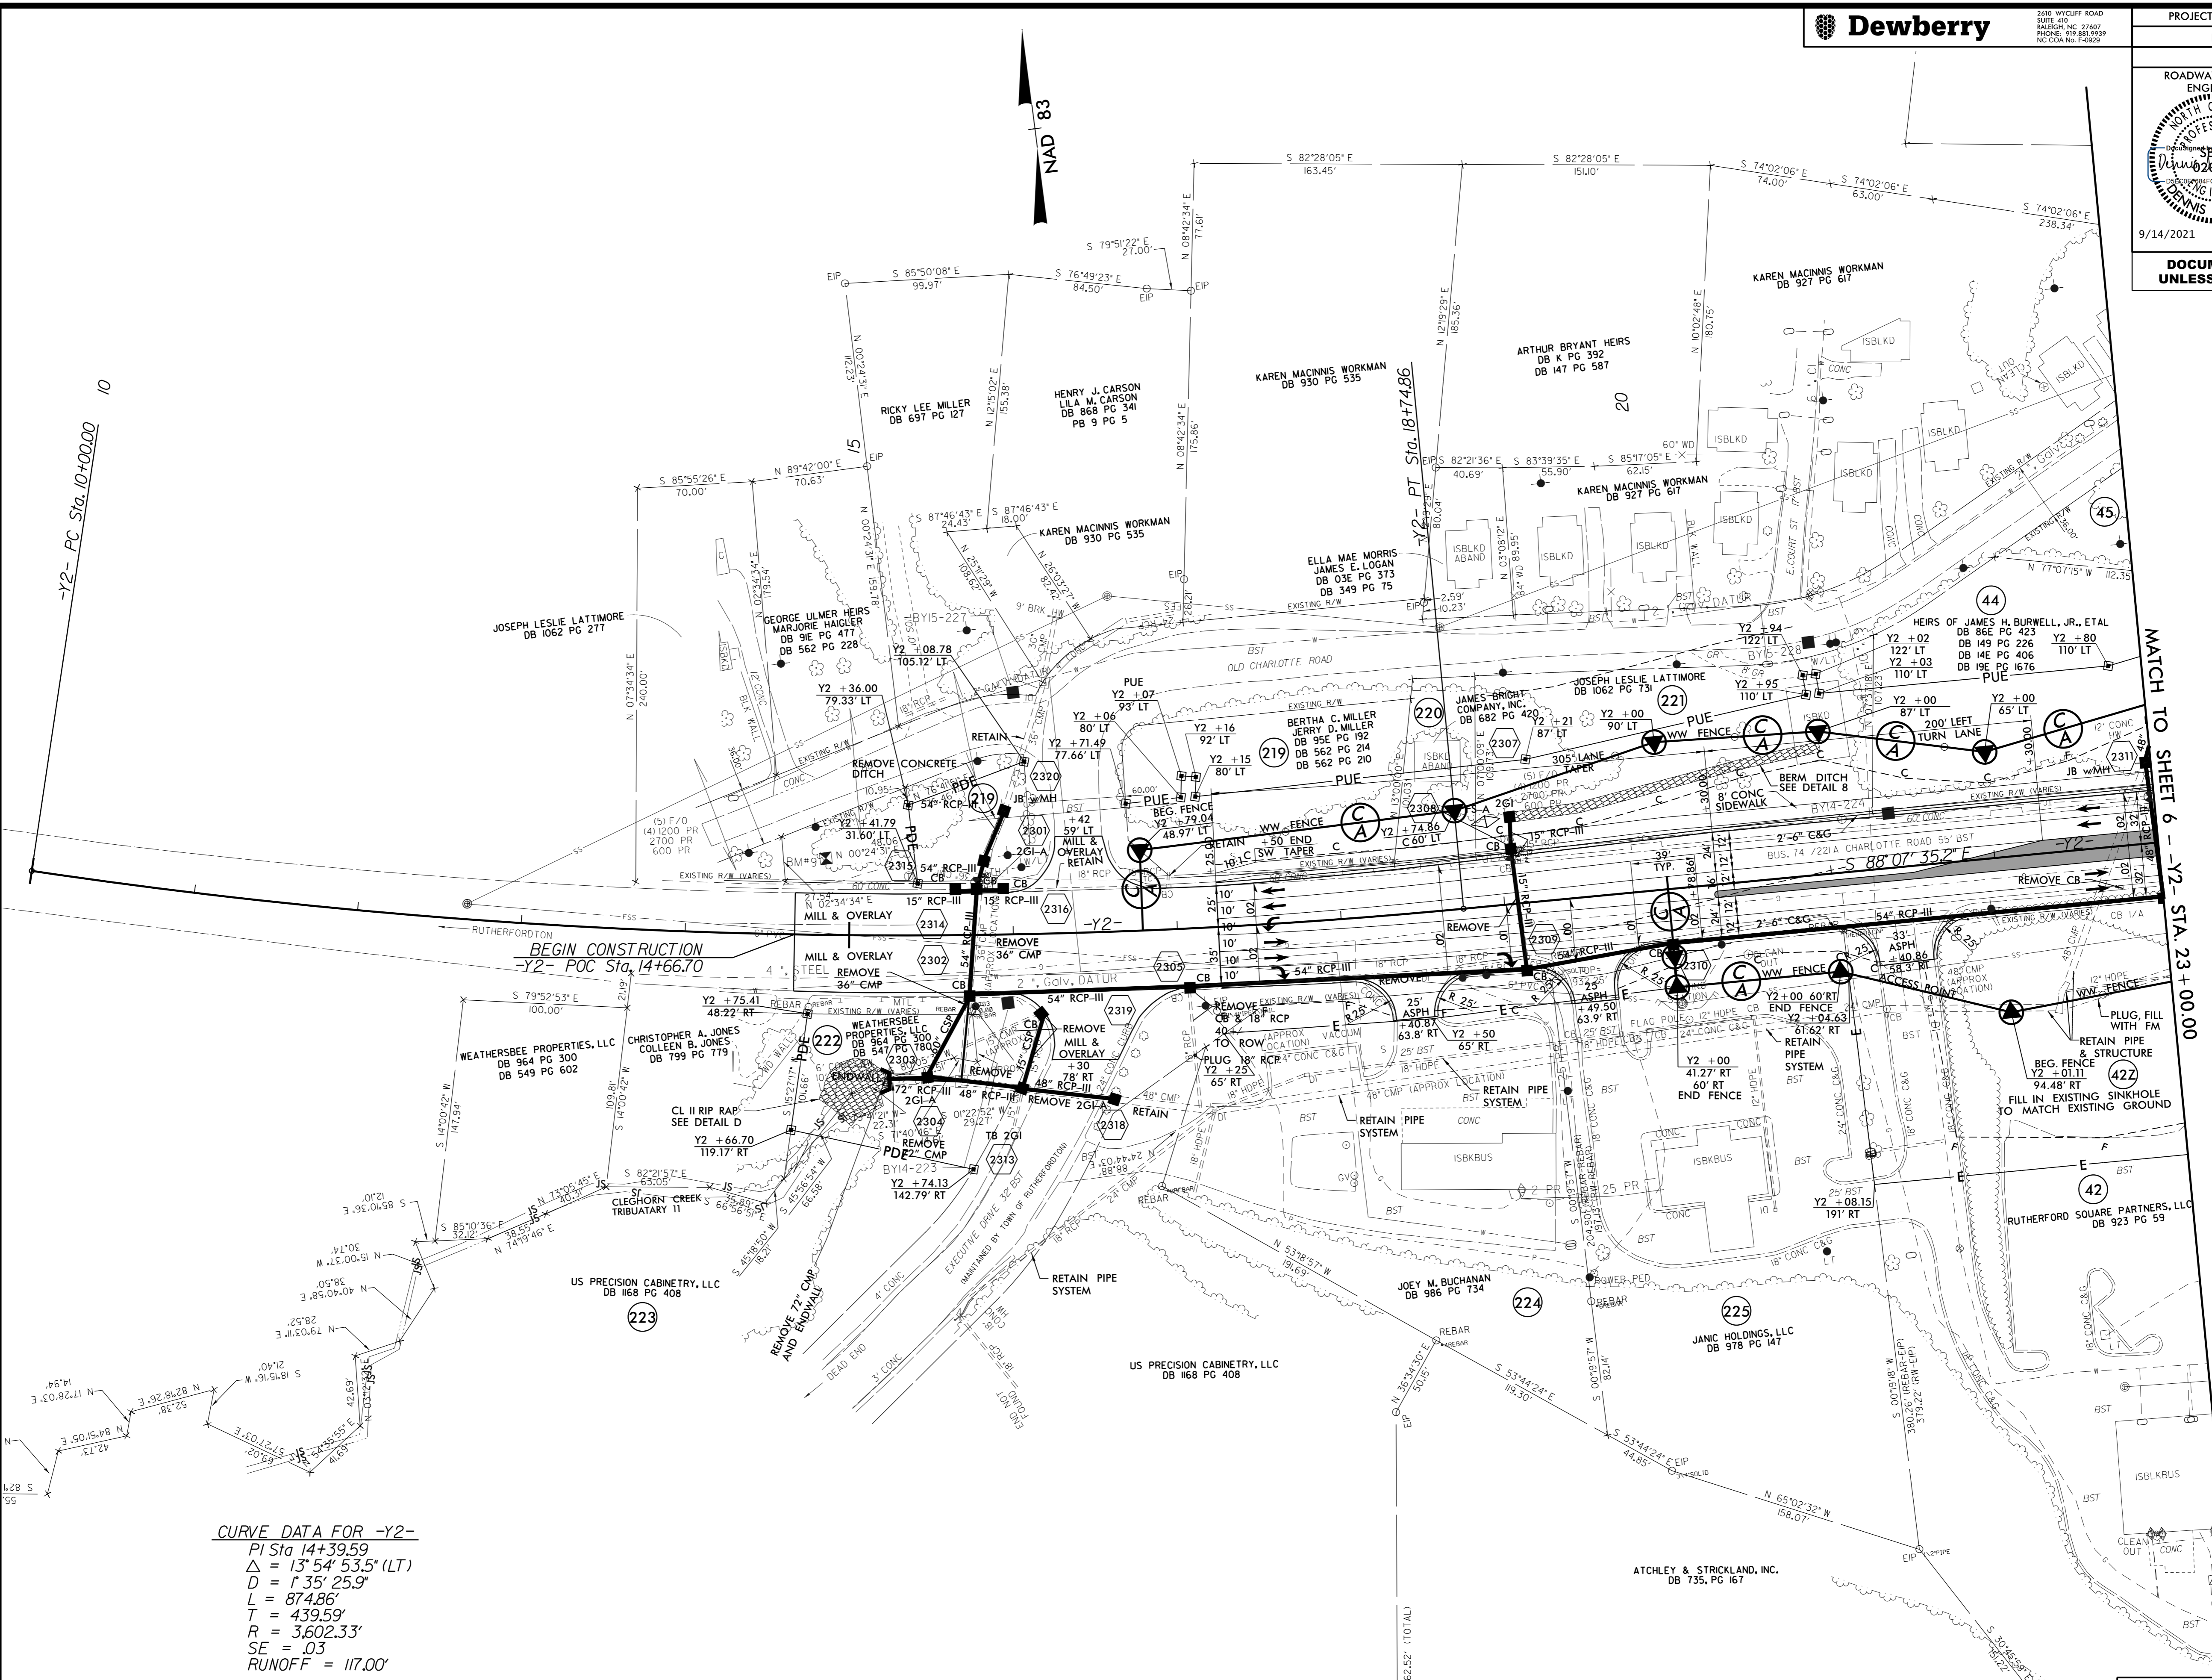

**CURVE DATA FOR -Y2-**  
 PI Sta 14+39.59  
 $\Delta = 13^\circ 54' 53.5''$  (LT)  
 $D = 1^\circ 35' 25.9''$   
 $L = 874.86'$   
 $T = 439.59'$   
 $R = 3,602.33'$   
 $SE = .03$   
 $RUNOFF = 117.00'$

9/13/2021 12:52:46 PM  
 153-67-30-NR2233BB-RDY\_PSH23.DGN  
 5/14/2021

SEE SHEET 54 FOR -Y2- PROFILE  
 SEE SHEET 2B-1 FOR CONCRETE ISLAND DETAILS  
 SEE SHEETS 2D-1 THRU 2D-9 FOR DRAINAGE DETAILS