




CURVE DATA FOR -Y3-
 PI Sta 29+65.27
 $\Delta = 65^{\circ} 38' 00.8" (LT)$
 $D = 2^{\circ} 52' 19.1"$
 $L = 2,285.32'$
 $T = 1,286.52'$
 $R = 1,995.00'$
 $SE = .04$
 $RUNOFF = 144.00'$

ROADWAY DESIGN ENGINEER	HYDRAULICS ENGINEER
	
9/14/2021	9/14/2021

**DOCUMENT NOT CONSIDERED FINAL
UNLESS ALL SIGNATURES COMPLETED**

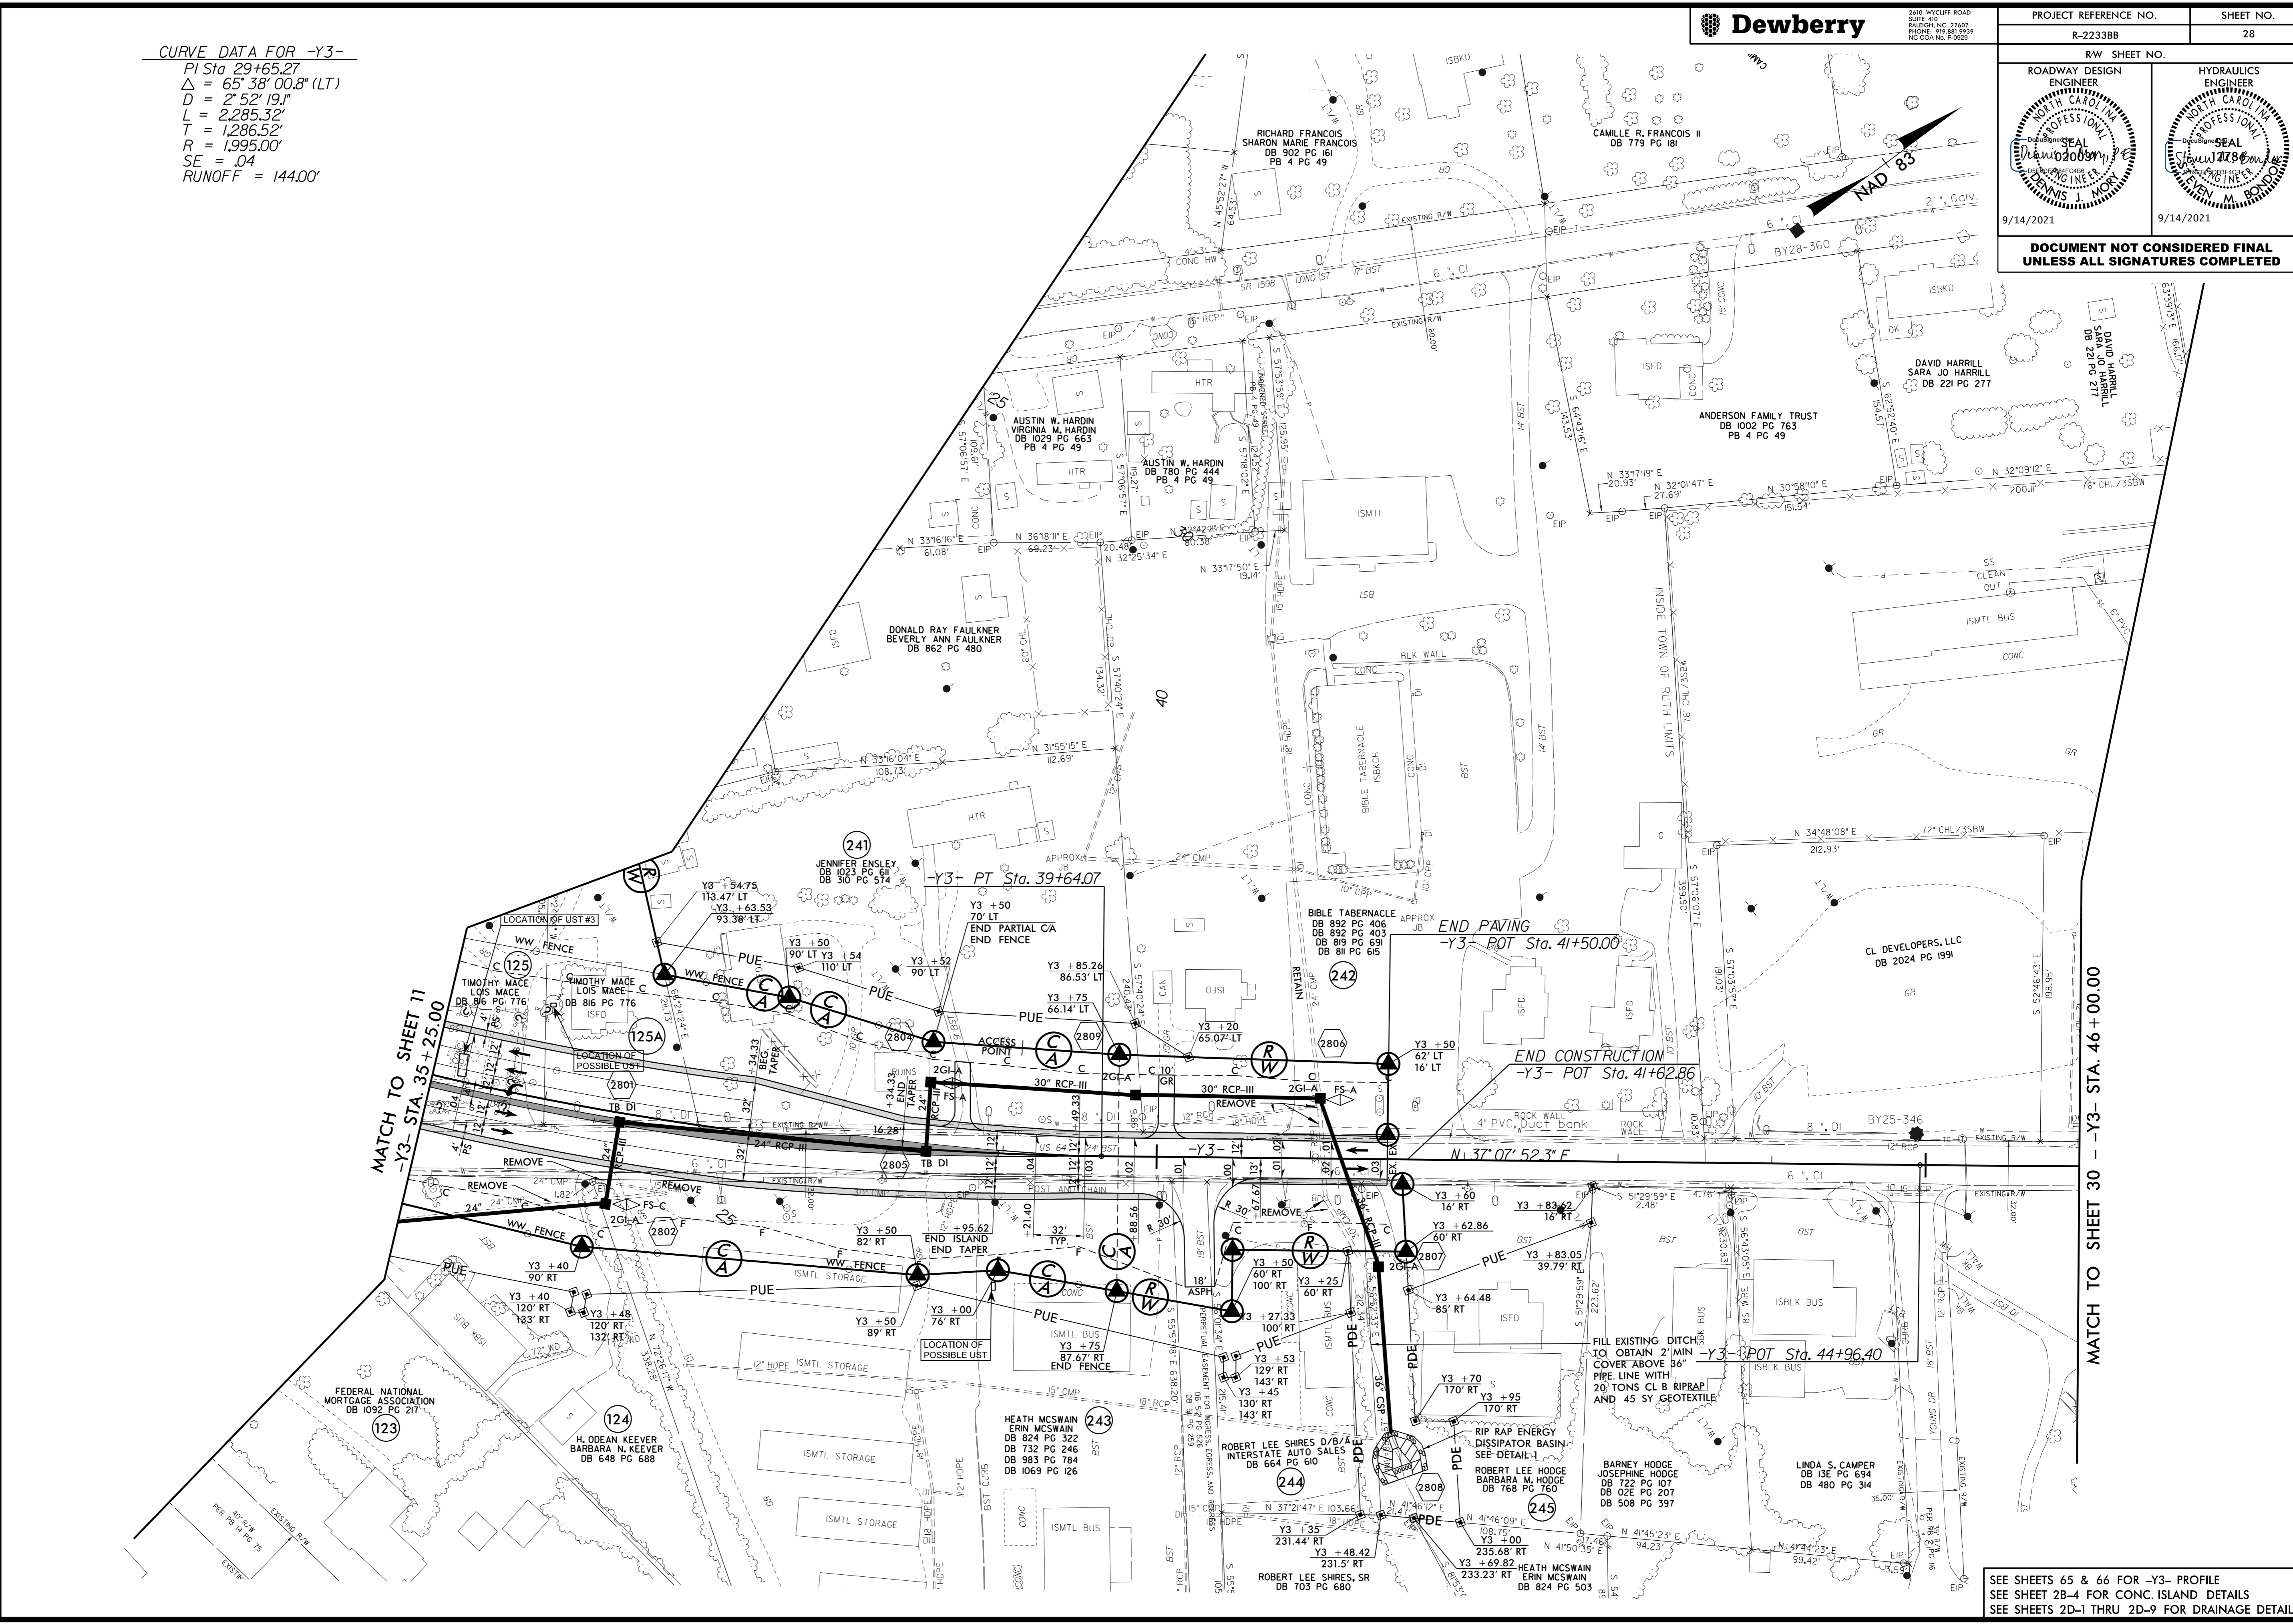

5/14/19
 9/13/2021 3:09:31 PM
 LISTEN TO: NR2233BB.RDY_PSH28.DGN

SEE SHEETS 65 & 66 FOR -Y3- PROFILE
 SEE SHEET 2B-4 FOR CONC. ISLAND DETAILS
 SEE SHEETS 2D-1 THRU 2D-9 FOR DRAINAGE DETAILS