


PROJECT REFERENCE NO. R-2233BB		SHEET NO. 31
RW SHEET NO.		
ROADWAY DESIGN ENGINEER SEAL DENNIS J. MOYER 9/14/2021	HYDRAULICS ENGINEER SEAL STEVEN M. BOYD 9/14/2021	
DOCUMENT NOT CONSIDERED FINAL UNLESS ALL SIGNATURES COMPLETED		

CURVE DATA FOR -Y8-

PI Sta 16+37.55 Δ = 5° 49' 31.0" (RT) D = 2' 17' 30.6" L = 254.18' T = 127.20' R = 2,500.00'	PI Sta 22+89.77 Δ = 18° 14' 44.9" (RT) D = 11' 27' 33.0" L = 159.22' T = 80.29' R = 500.00'	PI Sta 24+86.43 Δ = 0° 26' 26.8" (LT) D = 0' 11' 14.0" L = 235.44' T = 117.72' R = 30,605.00'	PI Sta 28+64.40 Δ = 3° 01' 15.1" (LT) D = 0' 34' 49.8" L = 520.39' T = 260.25' R = 9,870.00'
---	--	--	---

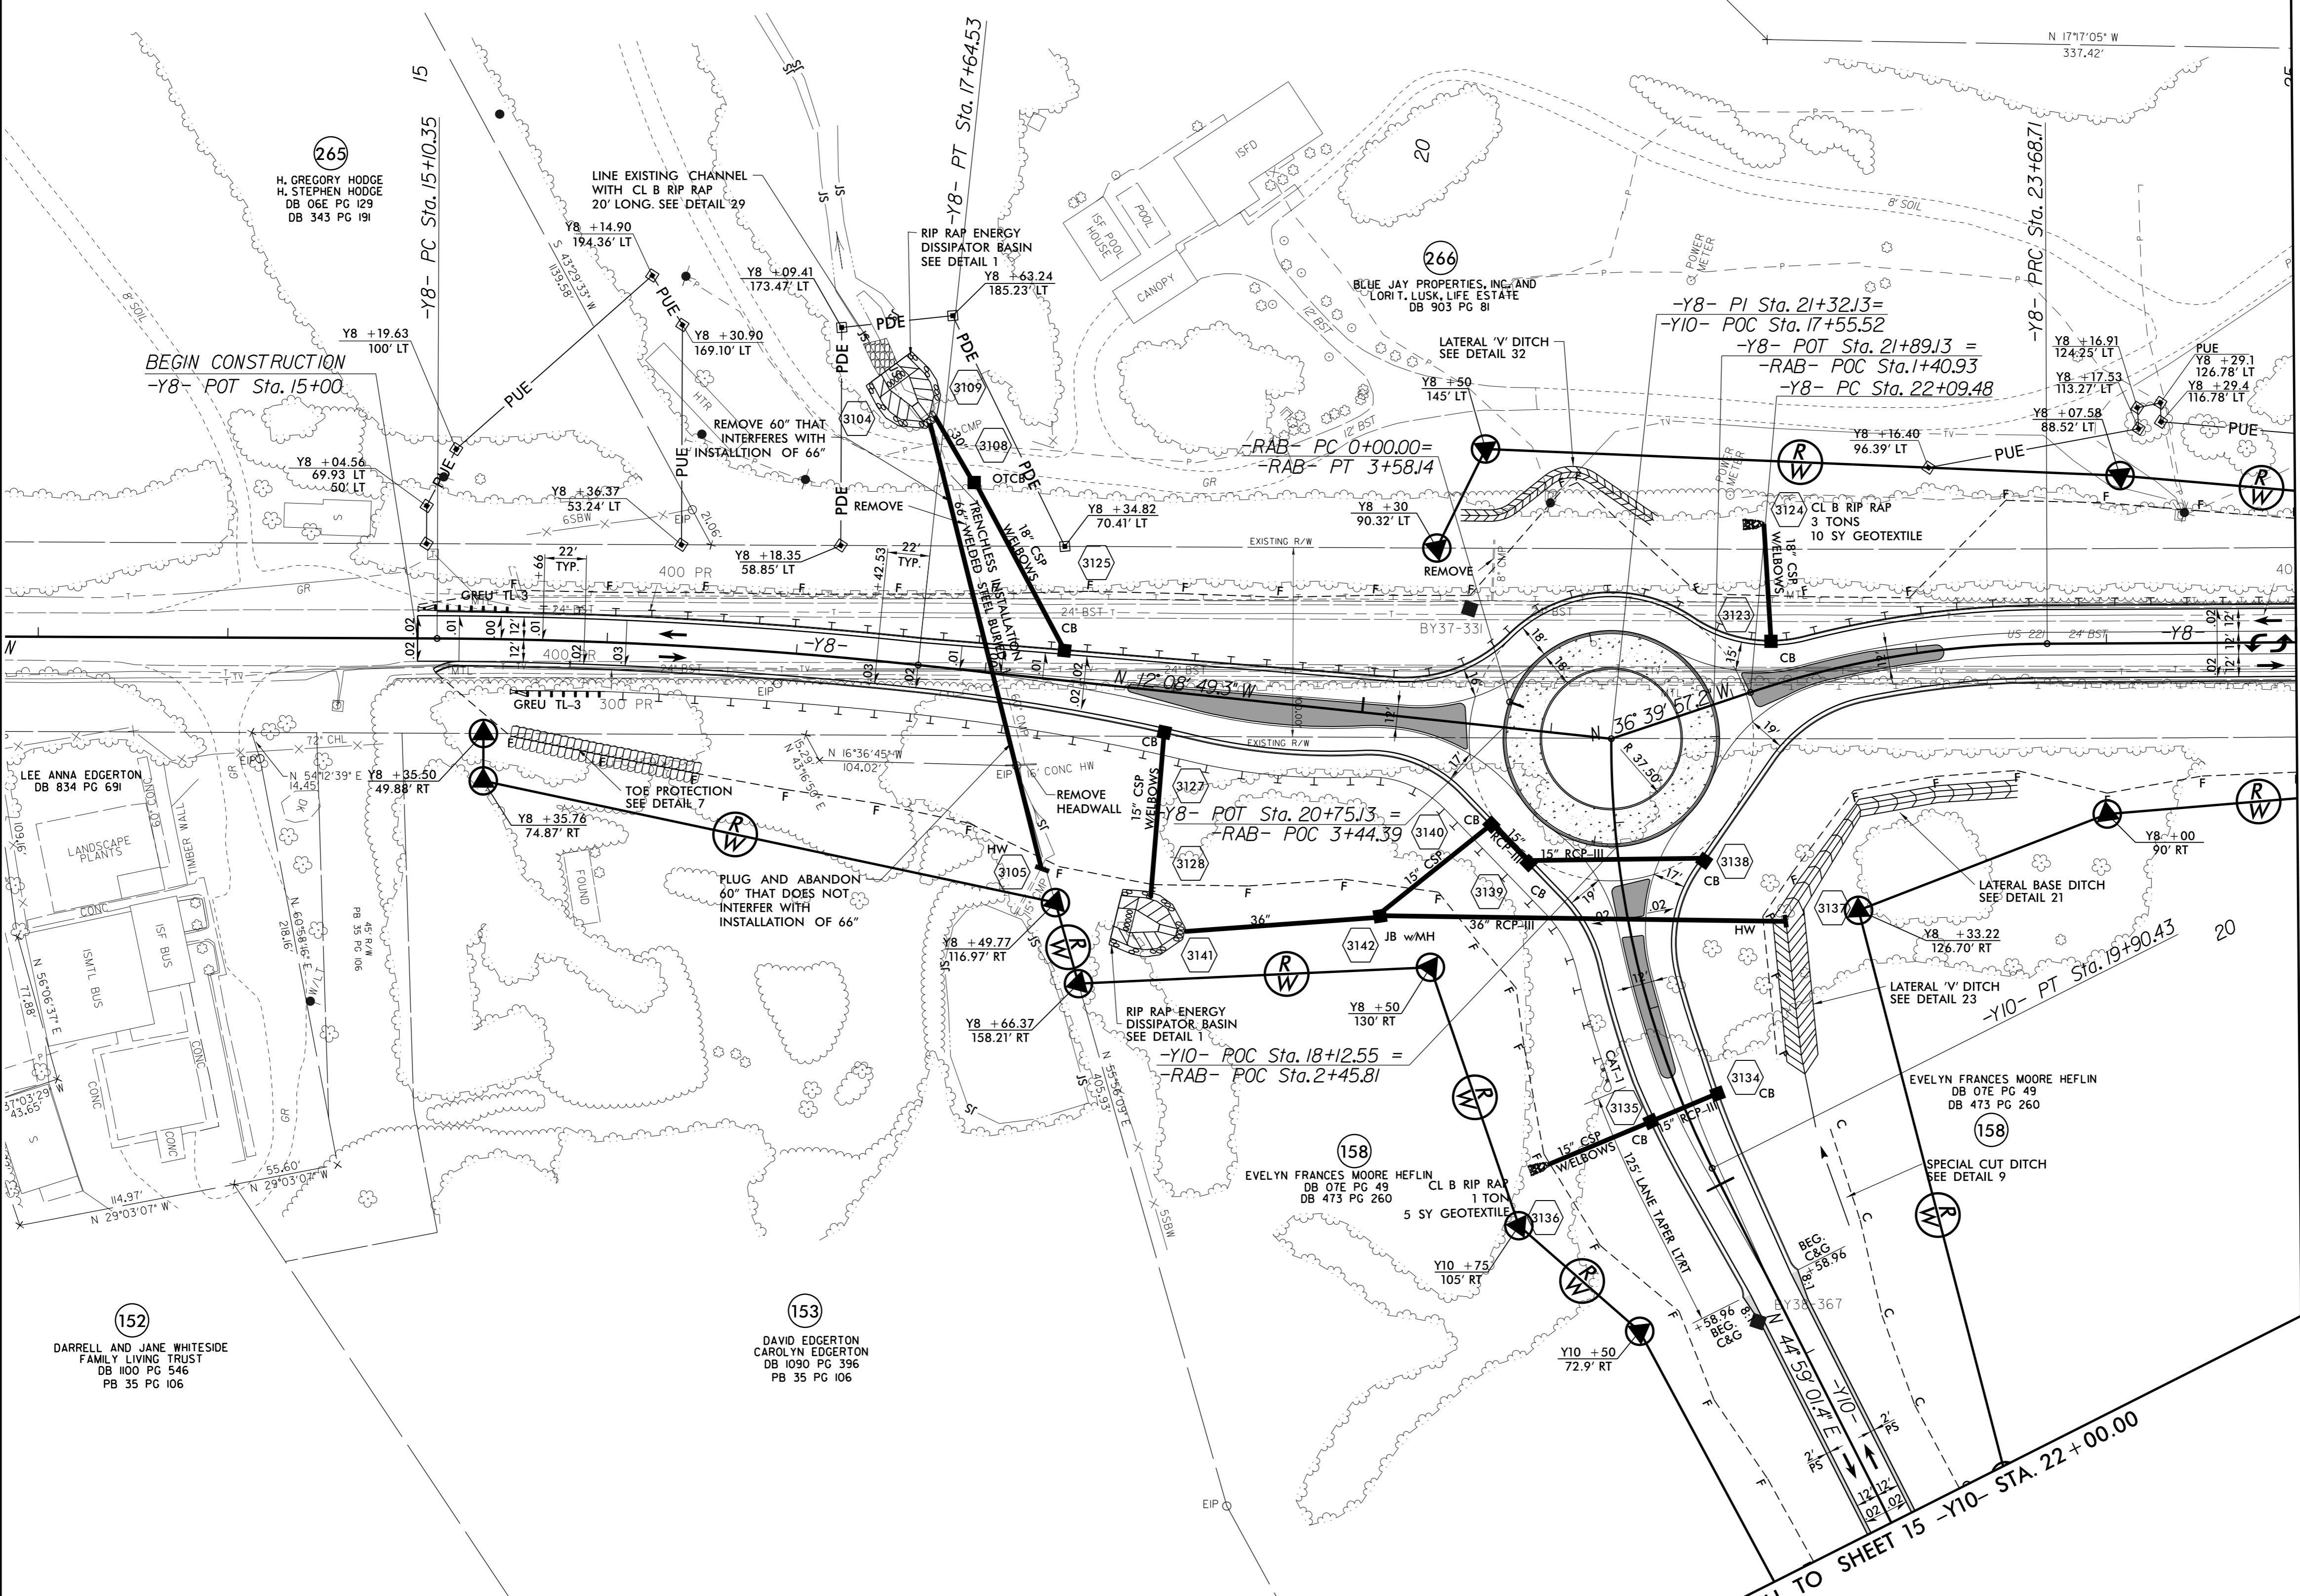

CURVE DATA FOR -Y10-

PI Sta 18+75.18 Δ = 26° 55' 04.1" (LT) D = 11' 27' 32.9" L = 234.90' T = 119.66' R = 500.00'

CURVE DATA FOR -RAB-

PI Sta 1+63.96 Δ = 141° 39' 34.3" (RT) D = 100' 31' 08.1" L = 140.93' T = 163.96' R = 57.00'	PI Sta 3+04.88 Δ = 218° 20' 25.7" (RT) D = 100' 31' 08.1" L = 217.21' T = 163.96' R = 57.00'
---	---

SEE SHEET 78 & 79 FOR -Y8- PROFILE
SEE SHEET 79 FOR -Y10- PROFILE
SEE SHEET 79 FOR -RAB- PROFILE
SEE SHEETS 2D-1 THRU 2D-9 FOR DRAINAGE DETAILS

9/13/2021 12:32:32 PM
LISTENING TO THE VOICES OF THE PEOPLE
R-2233BB-RDY_PSH13.DGN