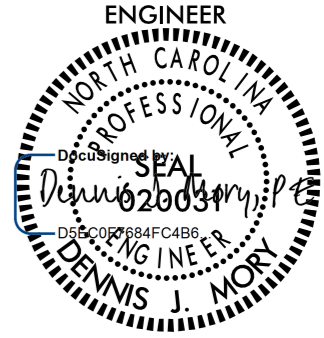
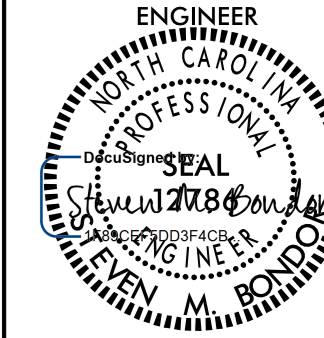




R/W SHEET NO.

ROADWAY DESIGN ENGINEER	HYDRAULICS ENGINEER
	
9/14/2021	9/14/2021

**DOCUMENT NOT CONSIDERED FINAL
UNLESS ALL SIGNATURES COMPLETED**

CURVE DATA FOR -Y8-

PI Sta 33+03.18 Δ = 1° 26' 30.8" (LT) D = 0° 49' 53.7" L = 173.39' T = 86.70' R = 6,890.00'	PI Sta 34+94.23 Δ = 0° 59' 23.9" (LT) D = 0° 28' 27.5" L = 208.72' T = 104.36' R = 12,080.00'	PI Sta 38+76.36 Δ = 0° 31' 48.4" (LT) D = 0° 05' 43.5" L = 555.54' T = 277.77' R = 60,045.00'
--	--	--

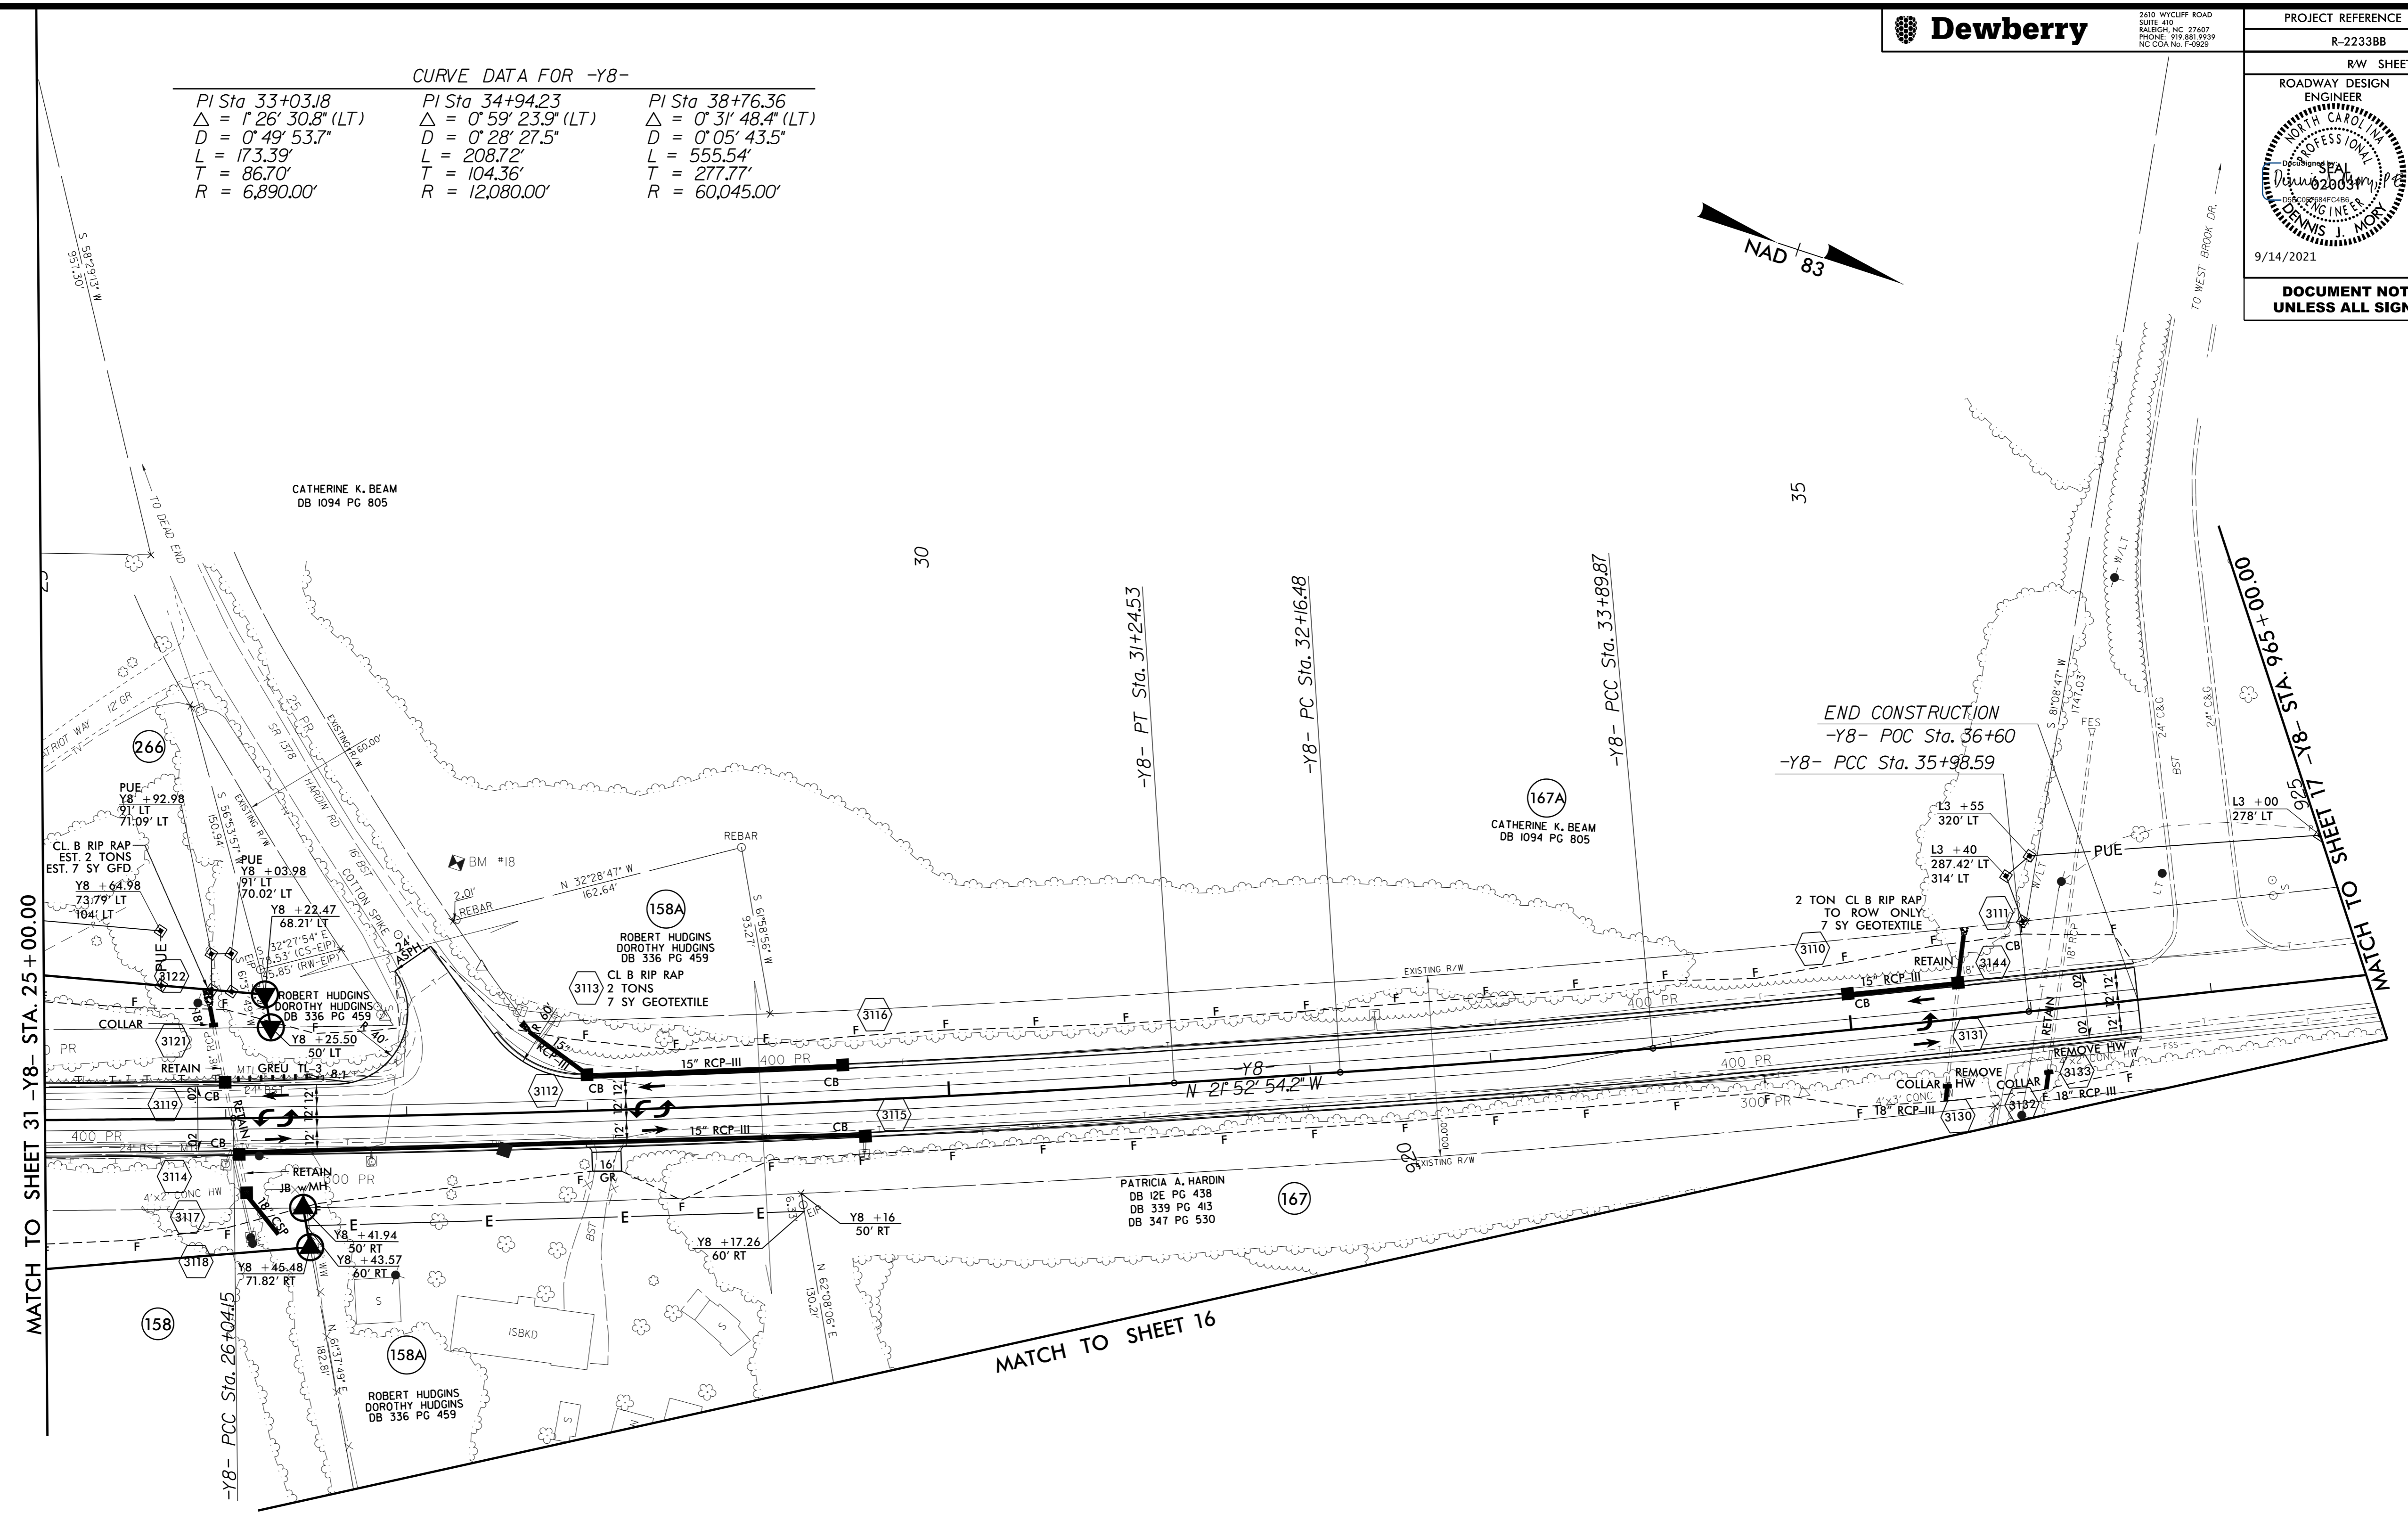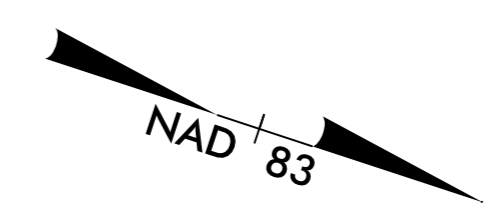

MATCH TO SHEET 31 - Y8 - STA. 25+00.00

MATCH TO SHEET 16

END CONSTRUCTION
-Y8- POC Sta. 36+60
-Y8- PCC Sta. 35+98.59

MATCH TO SHEET 17