


5/14/99

DITCH LEGEND
RIGHT DITCH - - - - -

ROADWAY DESIGN ENGINEER 	HYDRAULICS ENGINEER
-----------------------------	-------------------------

DOCUMENT NOT CONSIDERED FINAL
UNLESS ALL SIGNATURES COMPLETED

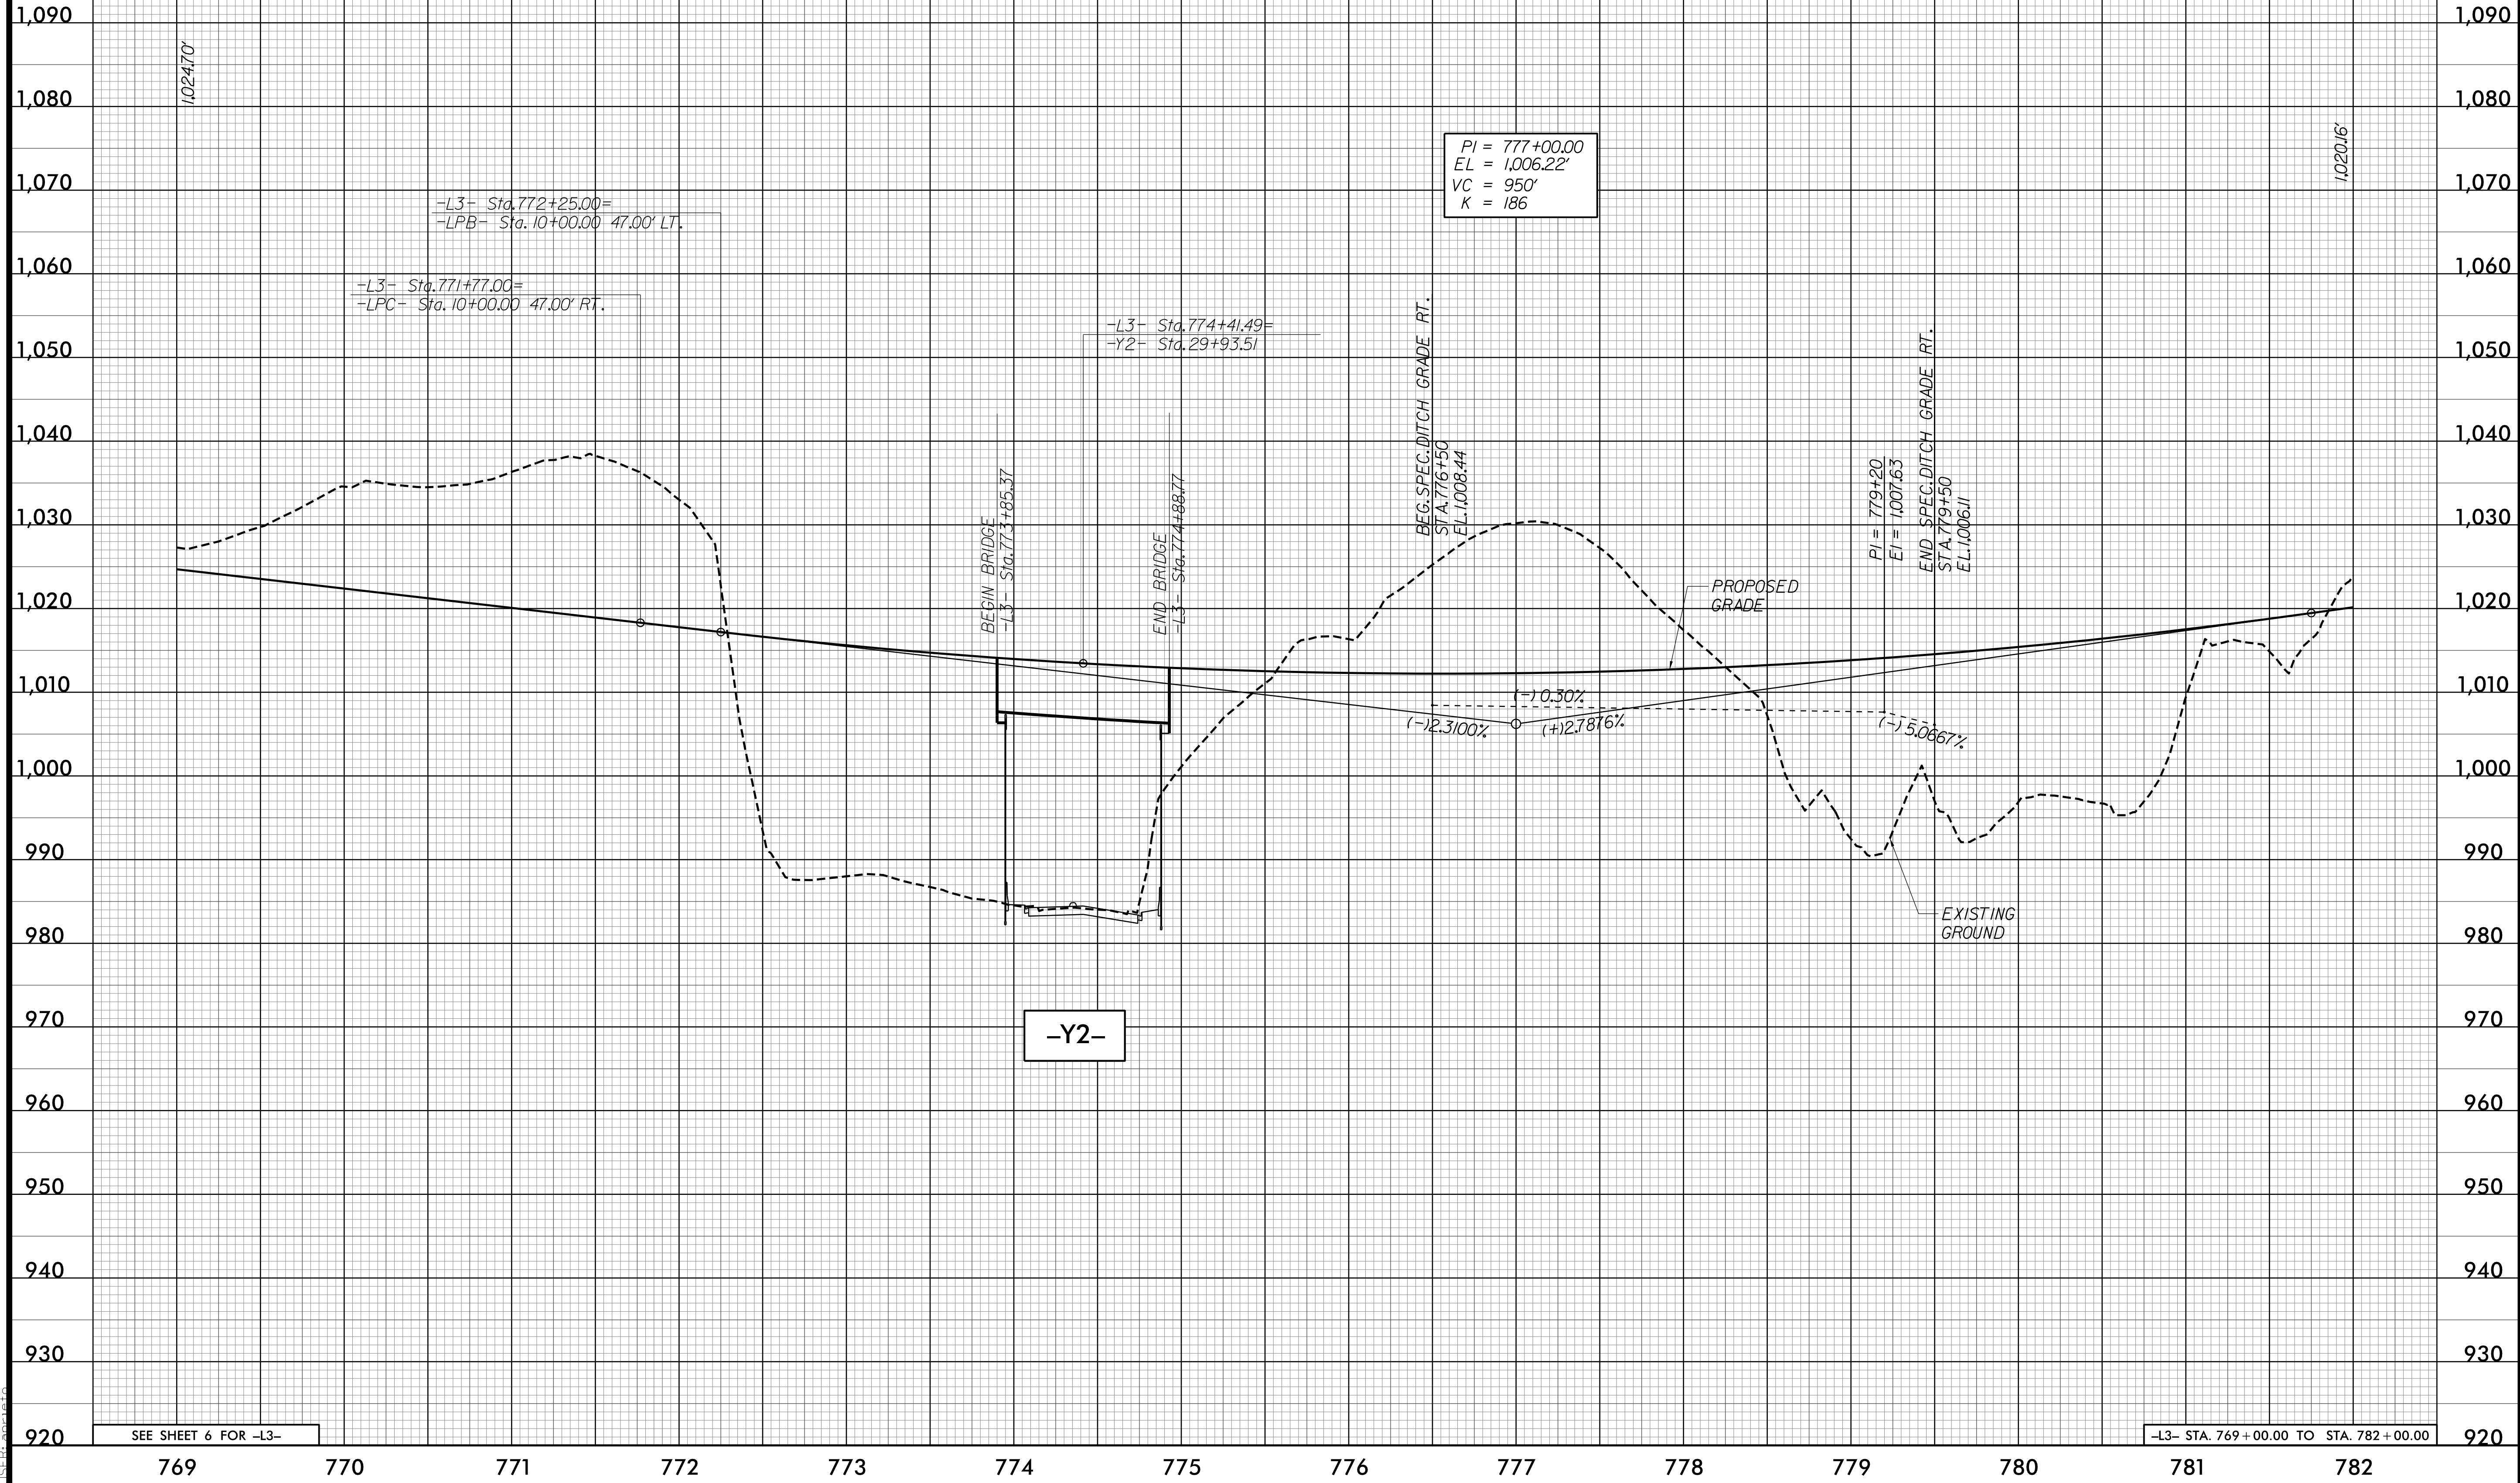

4/24/2020 4:45:33 PM
R-2233BB_P01_PFL36.DGN
11:59:50