

5/14/99


-L3-



2610 WYCLIFF ROAD
SUITE 410
RALEIGH, NC 27607
PHONE: 919.881.9299
NC COA No. F-09251

PROJECT REFERENCE NO. R-2233BB		SHEET NO. 37
ROADWAY DESIGN ENGINEER	HYDRAULICS ENGINEER	

DOCUMENT NOT CONSIDERED FINAL
UNLESS ALL SIGNATURES COMPLETED

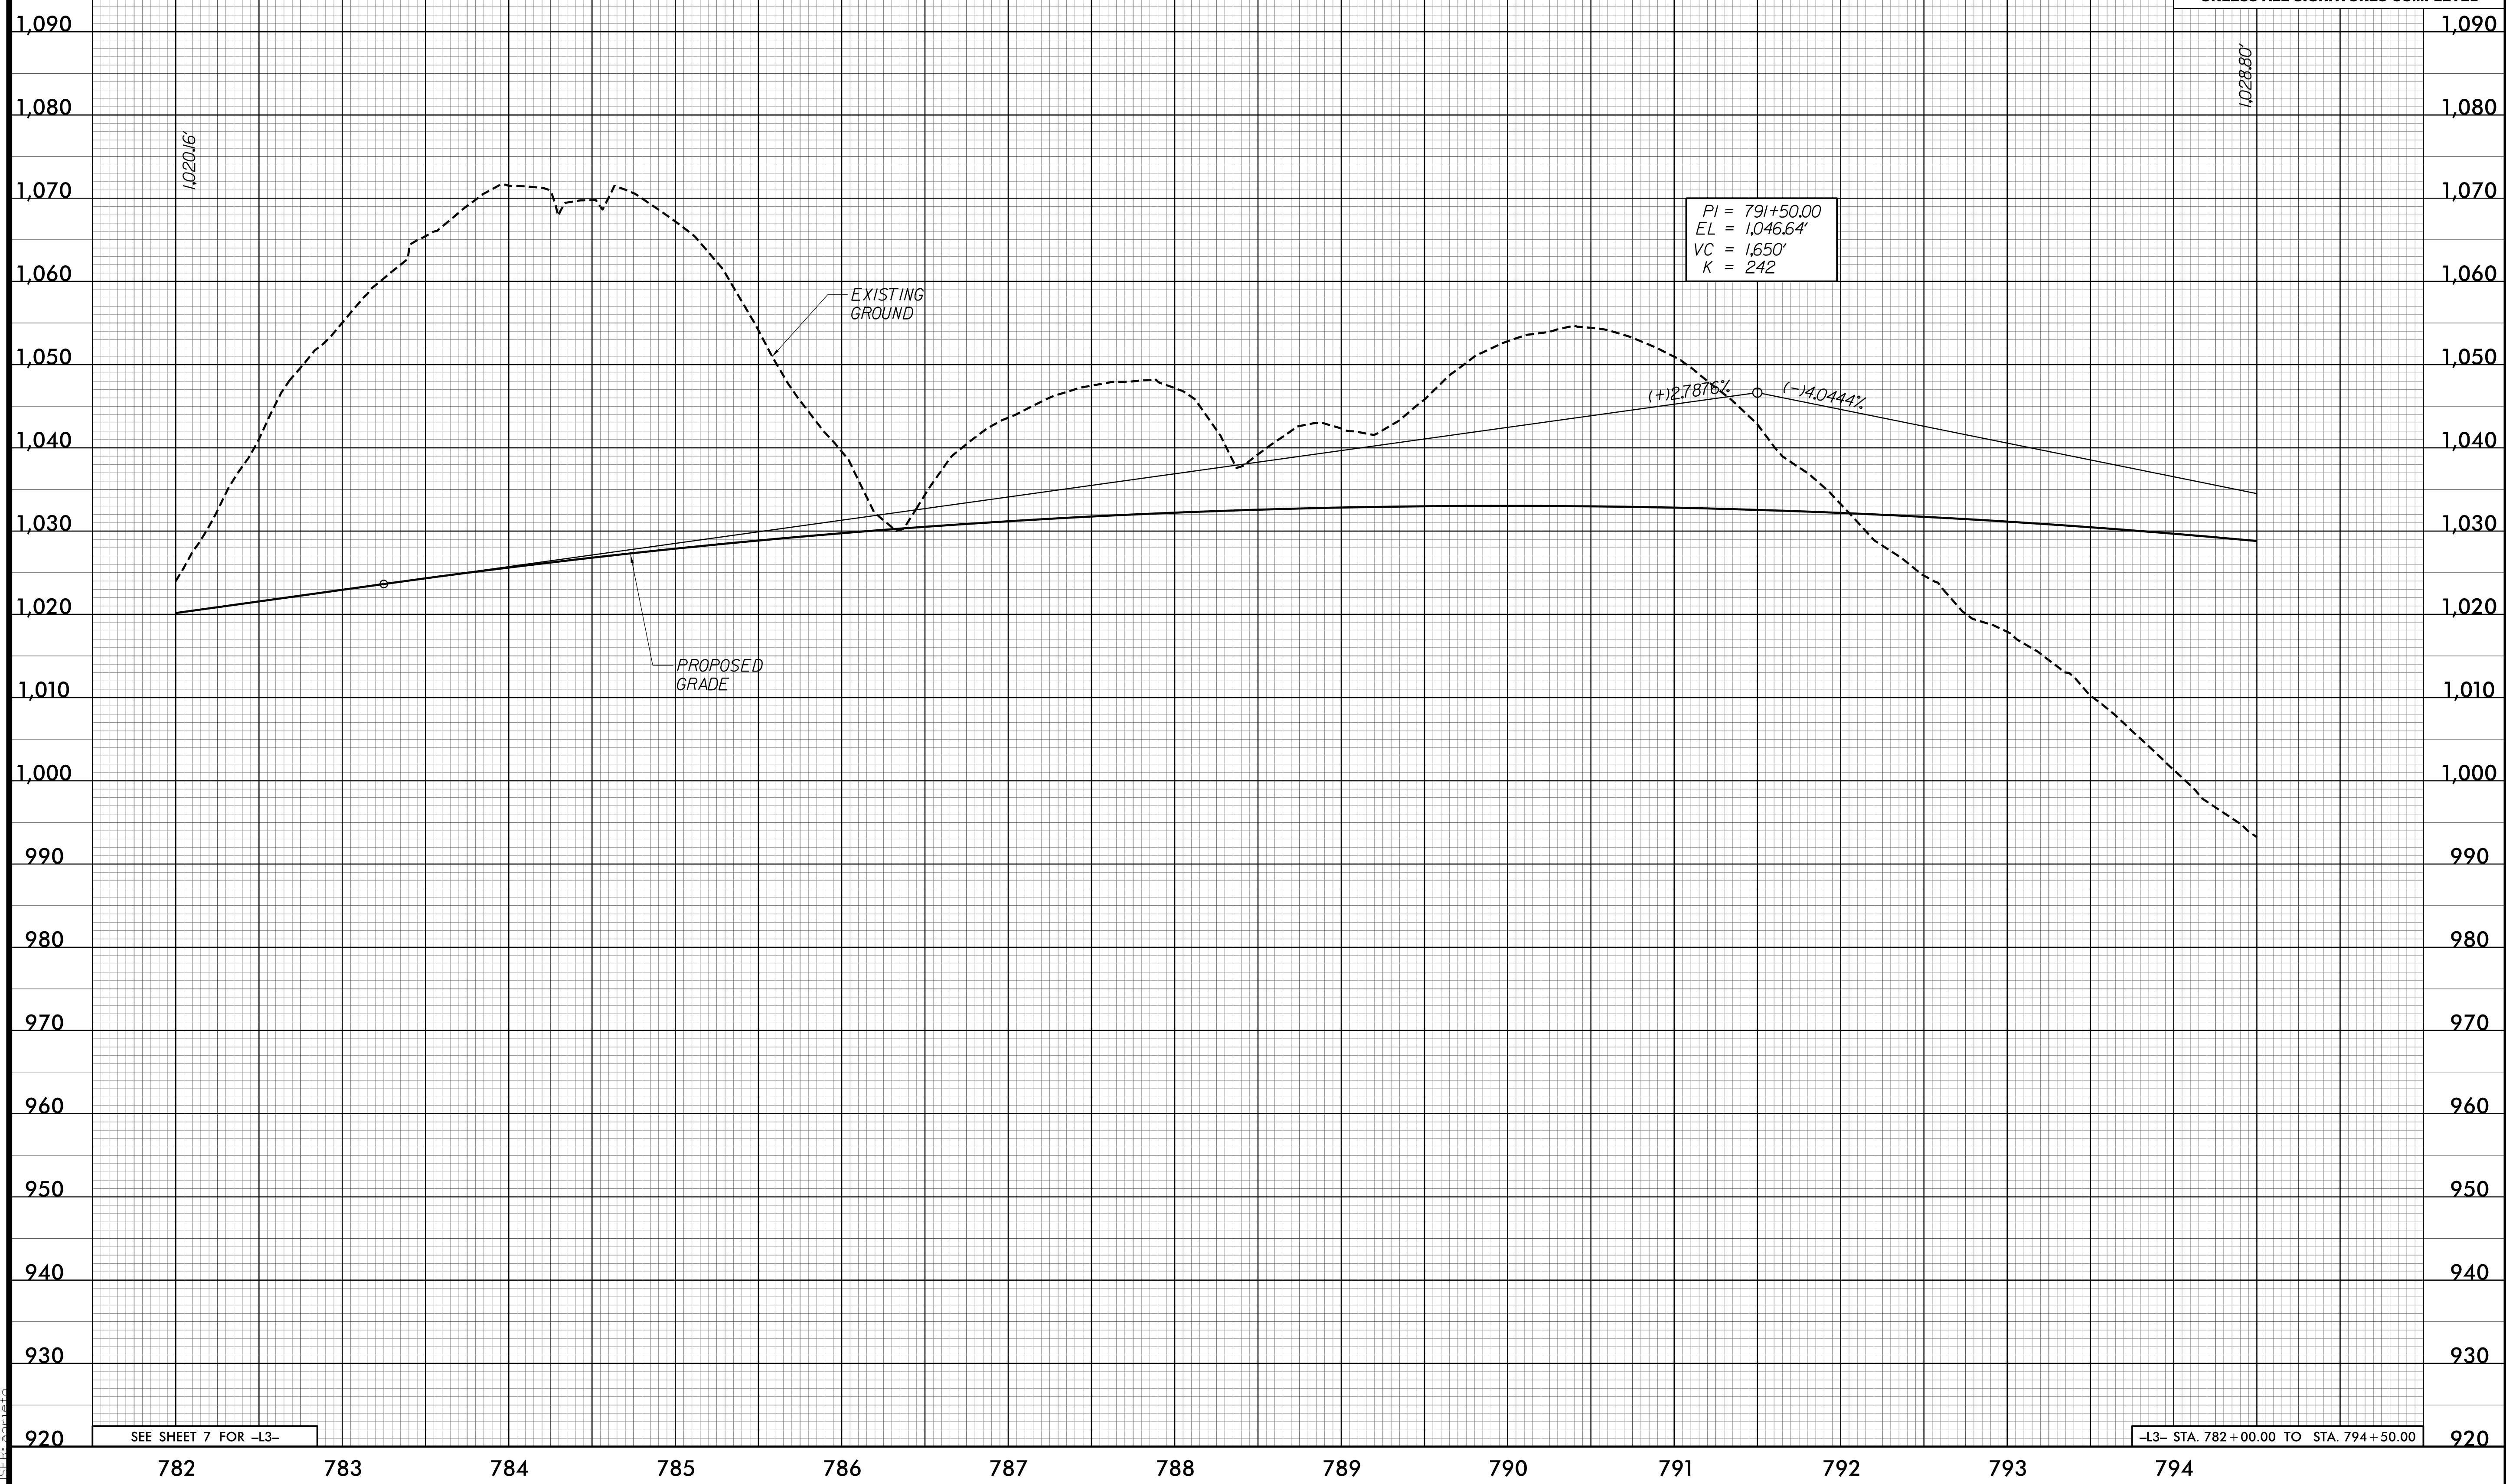

SEE SHEET 7 FOR -L3-

-L3- STA. 782+00.00 TO STA. 794+50.00

4/24/2020 4:55:38 PM
R:\2233BB\RDY_PFL37.DGN
USER: dmorin