
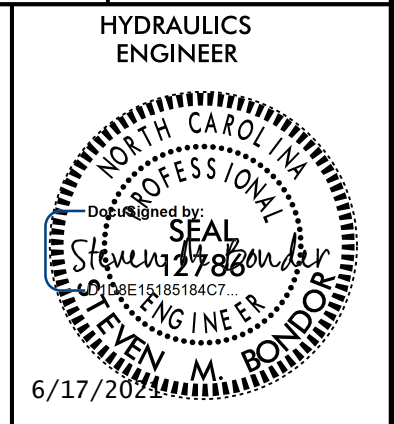



5/14/99

**DITCH LEGEND**

RIGHT DITCH - - - - -

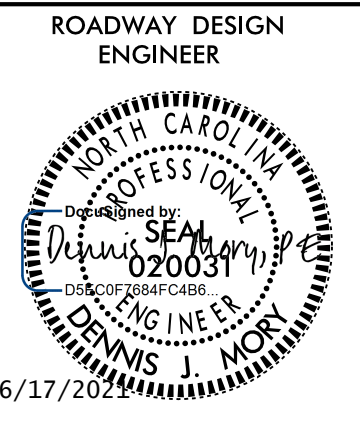

**DOCUMENT NOT CONSIDERED FINAL  
UNLESS ALL SIGNATURES COMPLETED**

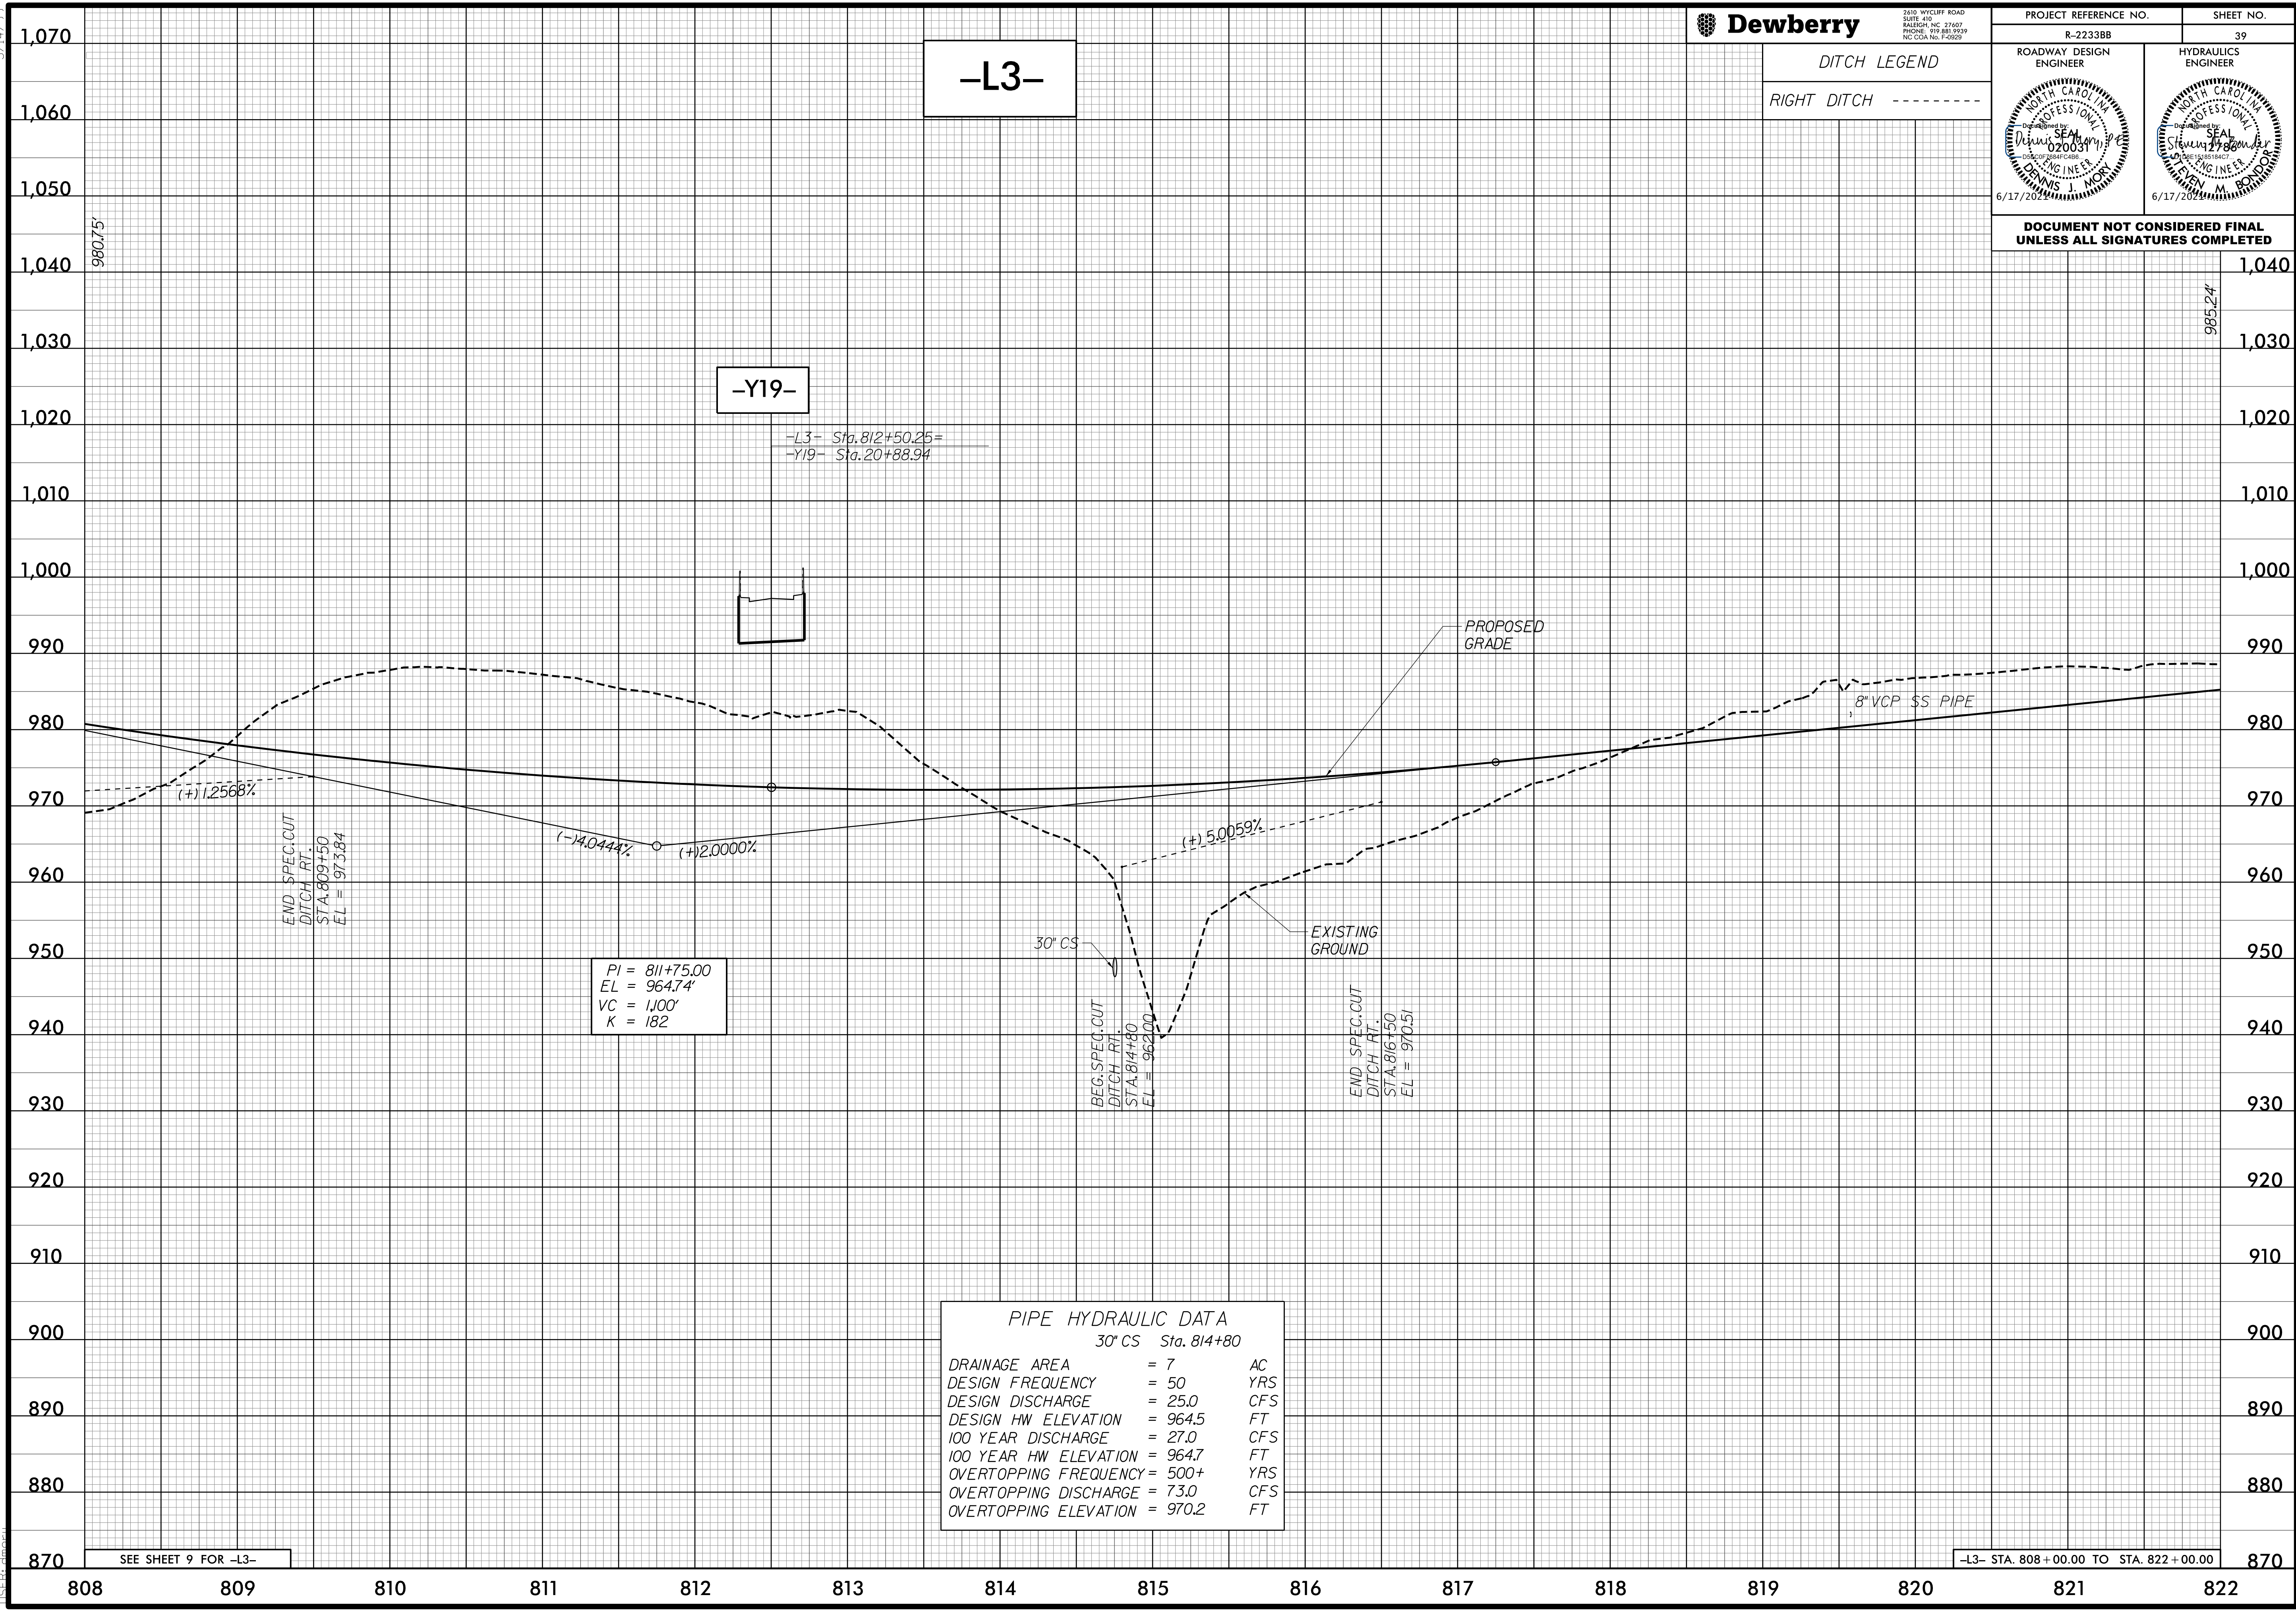

**PIPE HYDRAULIC DATA**  
30" CS Sta. 814+80

DRAINAGE AREA	= 7	AC
DESIGN FREQUENCY	= 50	YRS
DESIGN DISCHARGE	= 25.0	CFS
DESIGN HW ELEVATION	= 964.5	FT
100 YEAR DISCHARGE	= 27.0	CFS
100 YEAR HW ELEVATION	= 964.7	FT
OVERTOPPING FREQUENCY	= 500+	YRS
OVERTOPPING DISCHARGE	= 73.0	CFS
OVERTOPPING ELEVATION	= 970.2	FT

SEE SHEET 9 FOR -L3-

-L3- STA. 808 +00.00 TO STA. 822 +00.00

6/16/2023 9:46:21 AM  
R:\2023\3333\3333\RDY\_PFL39.DGN