



5/14/19


Dewberry
 2610 WYCLIFF ROAD
 SUITE 410
 RALEIGH, NC 27607
 PHONE: 919.881.9299
 NC COA No. F-09251

PROJECT REFERENCE NO. R-2233BB	SHEET NO. 41
ROADWAY DESIGN ENGINEER 	HYDRAULICS ENGINEER 
6/17/2021	

DOCUMENT NOT CONSIDERED FINAL UNLESS ALL SIGNATURES COMPLETED

-L3-

-Y3-

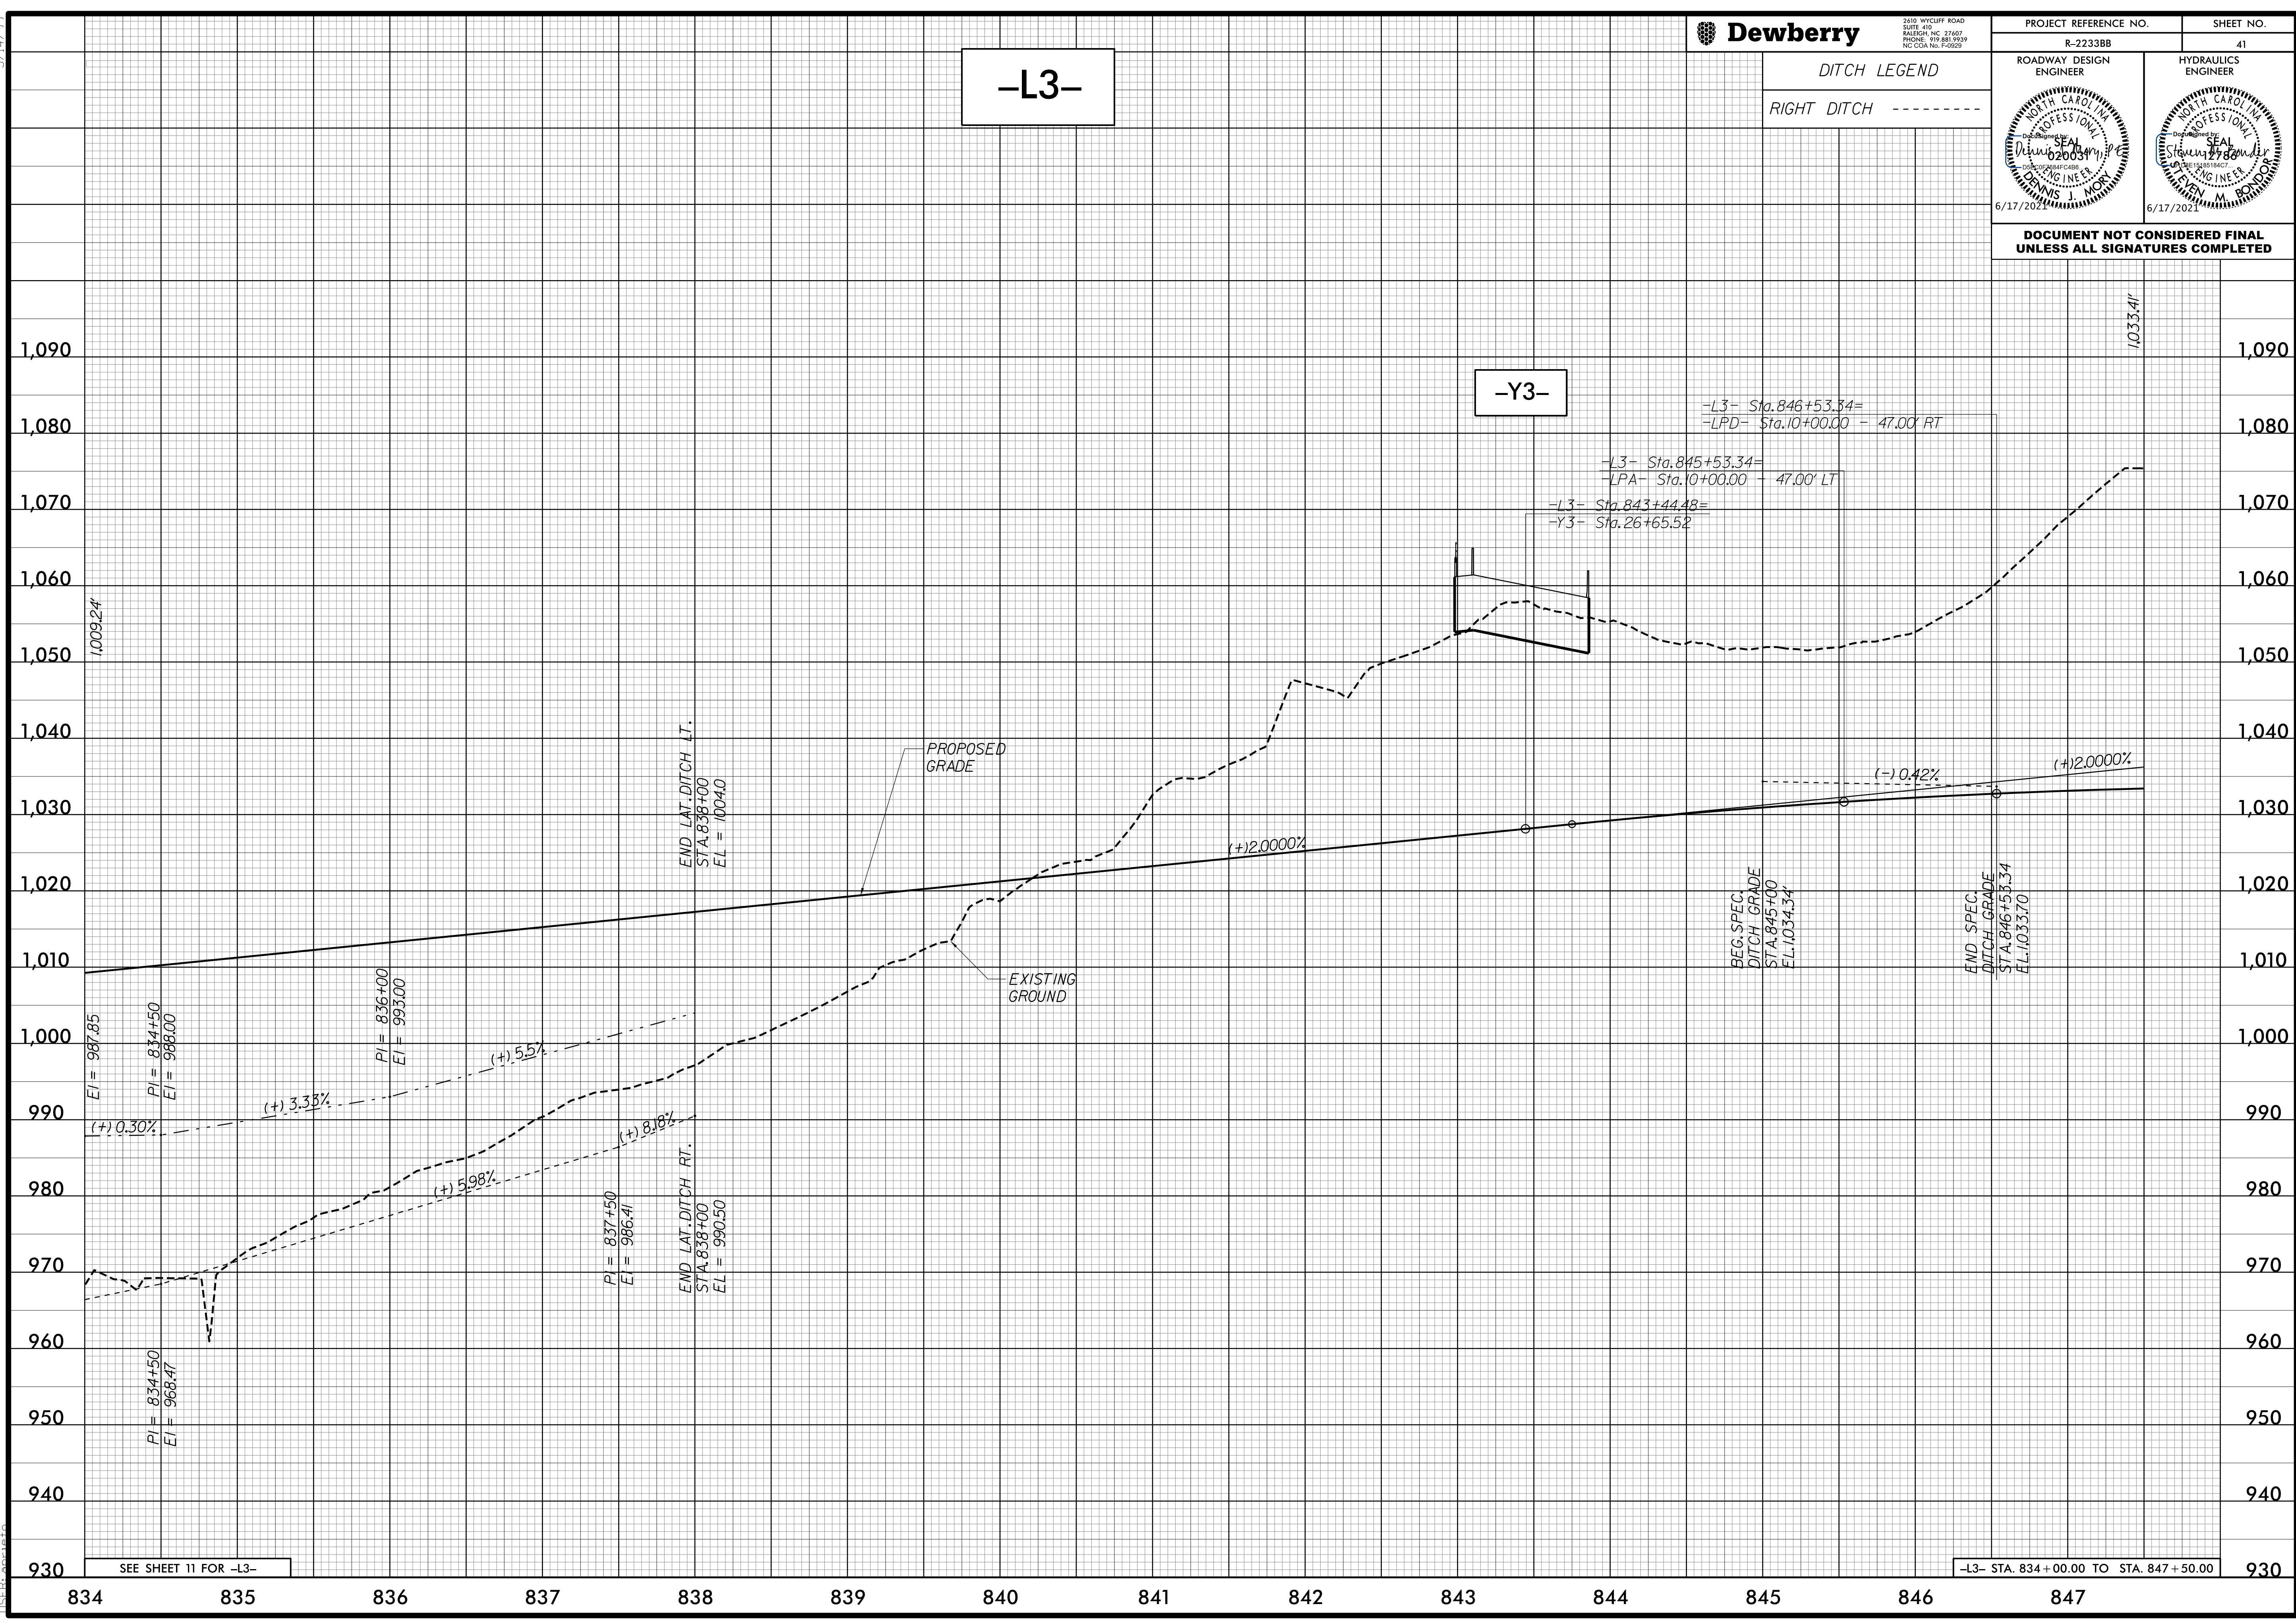

4/24/2020 4:55:00 PM
R-2233BB-RD1_PFL_41.DGN
USER: dmorris