

5/14/99


-L3-



2610 WYCLIFF ROAD
SUITE 410
RALEIGH, NC 27607
PHONE: 919.881.9299
NC COA No. F-09251

PROJECT REFERENCE NO. R-2233BB		SHEET NO. 42
ROADWAY DESIGN ENGINEER	HYDRAULICS ENGINEER	

DOCUMENT NOT CONSIDERED FINAL
UNLESS ALL SIGNATURES COMPLETED

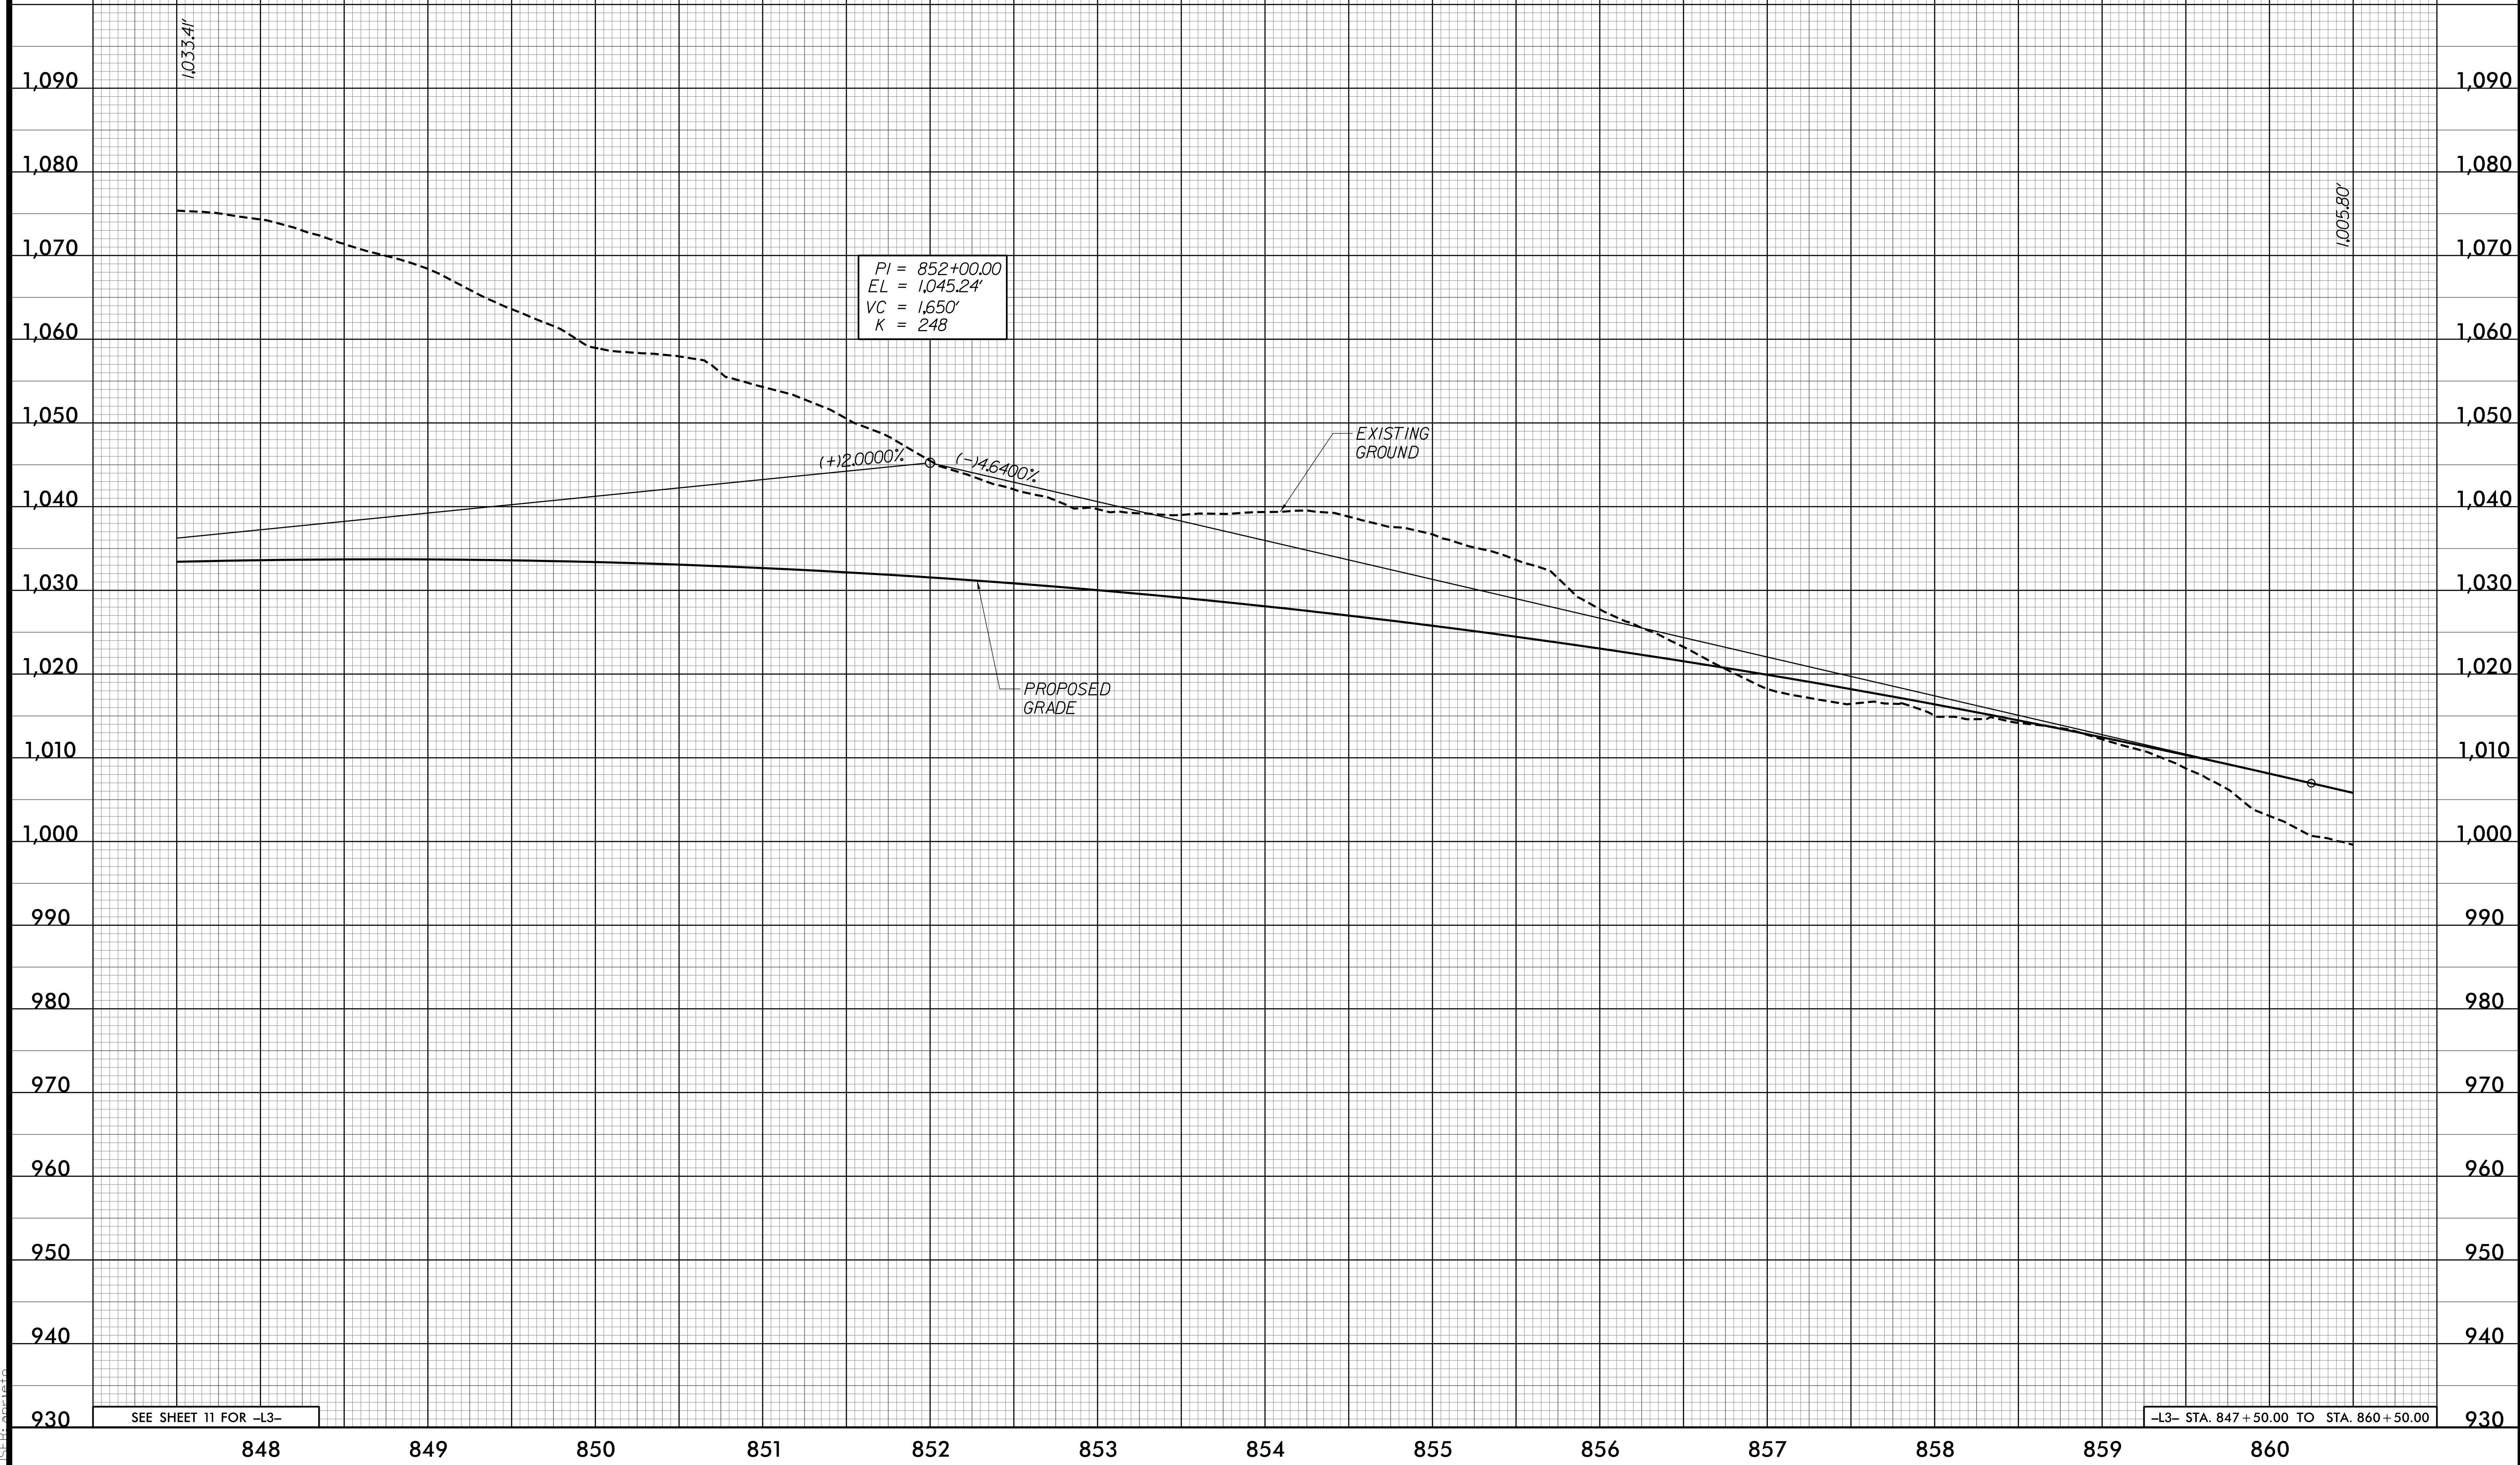

SEE SHEET 11 FOR -L3-

-L3- STA. 847 +50.00 TO STA. 860 +50.00

4/24/2020 4:45:05 PM
R:\2233BB\RDY_PFL42.DGN
USER: dmoran