



5/14/99

DITCH LEGEND  
LEFT DITCH - - - - -  
RIGHT DITCH - - - - -

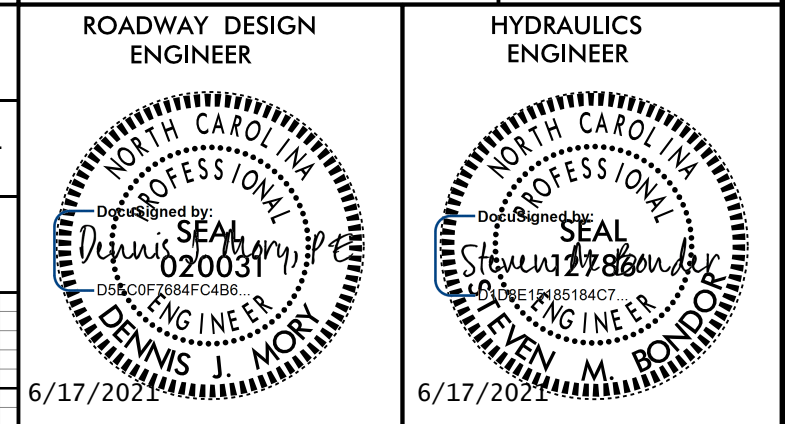

DOCUMENT NOT CONSIDERED FINAL  
UNLESS ALL SIGNATURES COMPLETED

-L3-

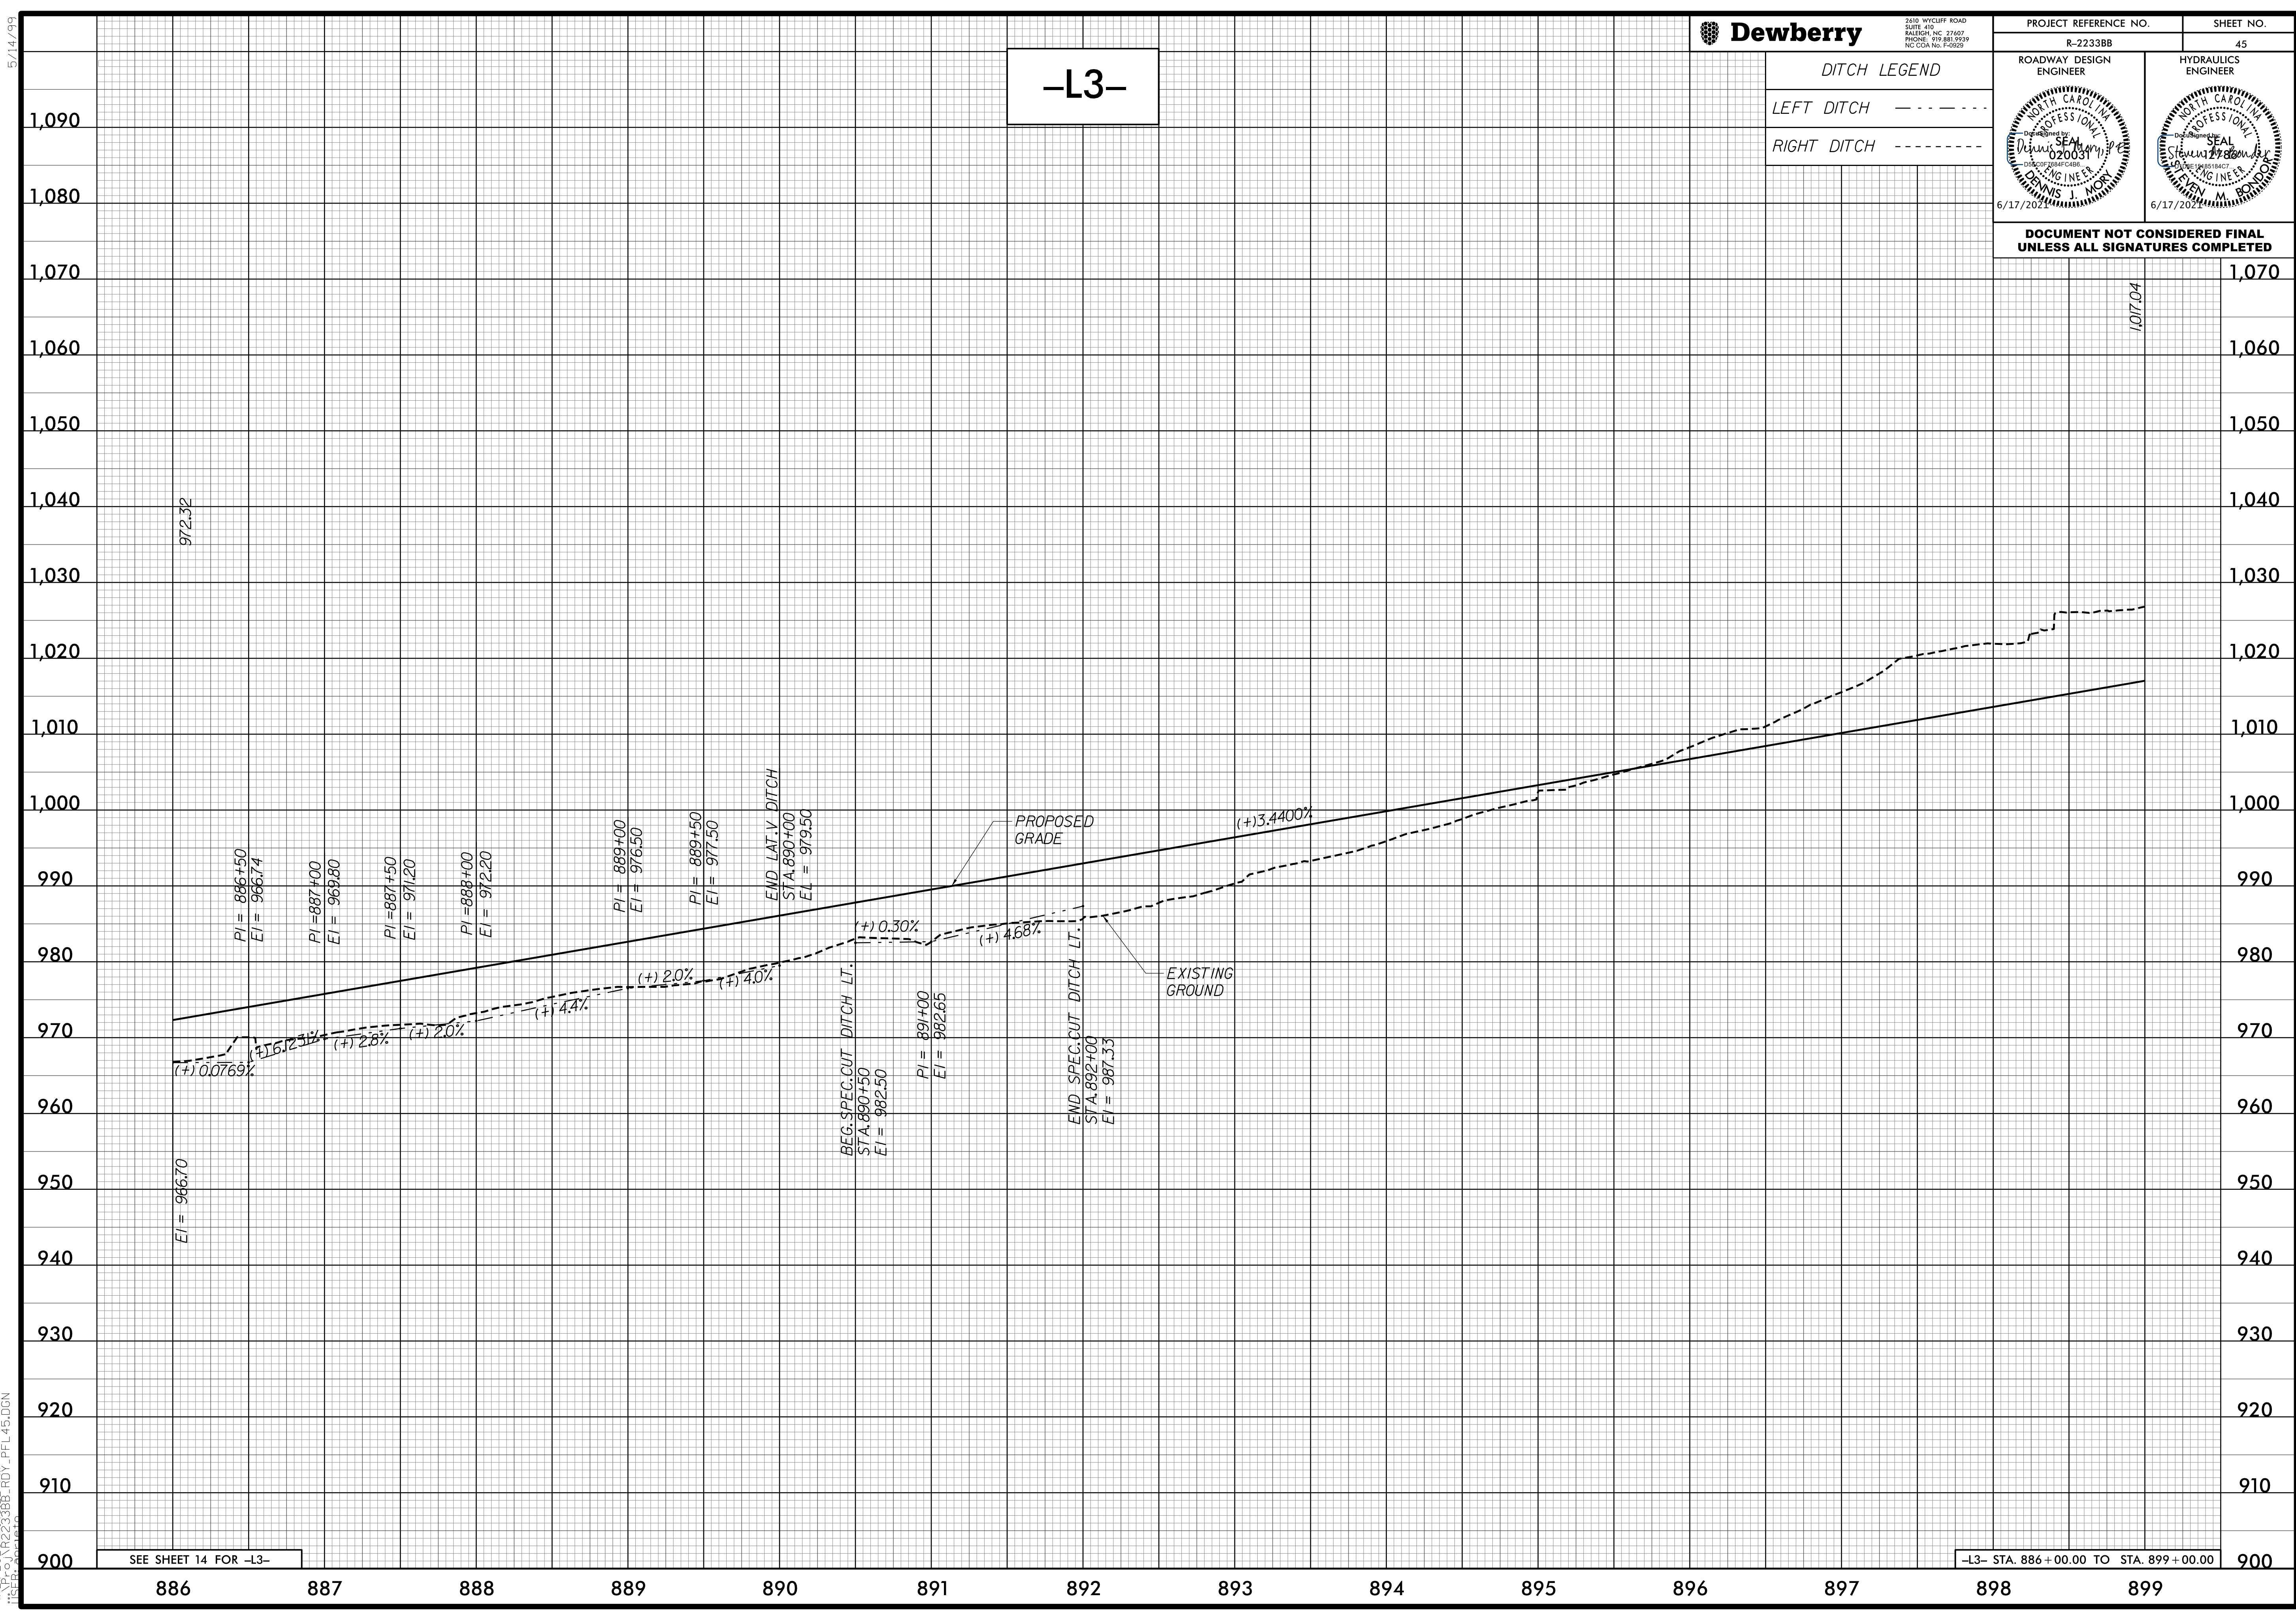

SEE SHEET 14 FOR -L3-

-L3- STA. 886 + 00.00 TO STA. 899 + 00.00

4/24/2020 4:55:22 PM  
R-2233BB\_F01\_PFL45.DGN  
USER: dsmith