

5/14/99


-L3-

DITCH LEGEND
LEFT DITCH - - - - -

ROADWAY DESIGN ENGINEER 	HYDRAULICS ENGINEER
-----------------------------	-------------------------

BM #19
-L3- STA 932 + 95.61
350.11' LEFT
ELEV. 1050.02'

PI = 927+00.00
EL = 1,065.98'
VC = 300'
K = 191

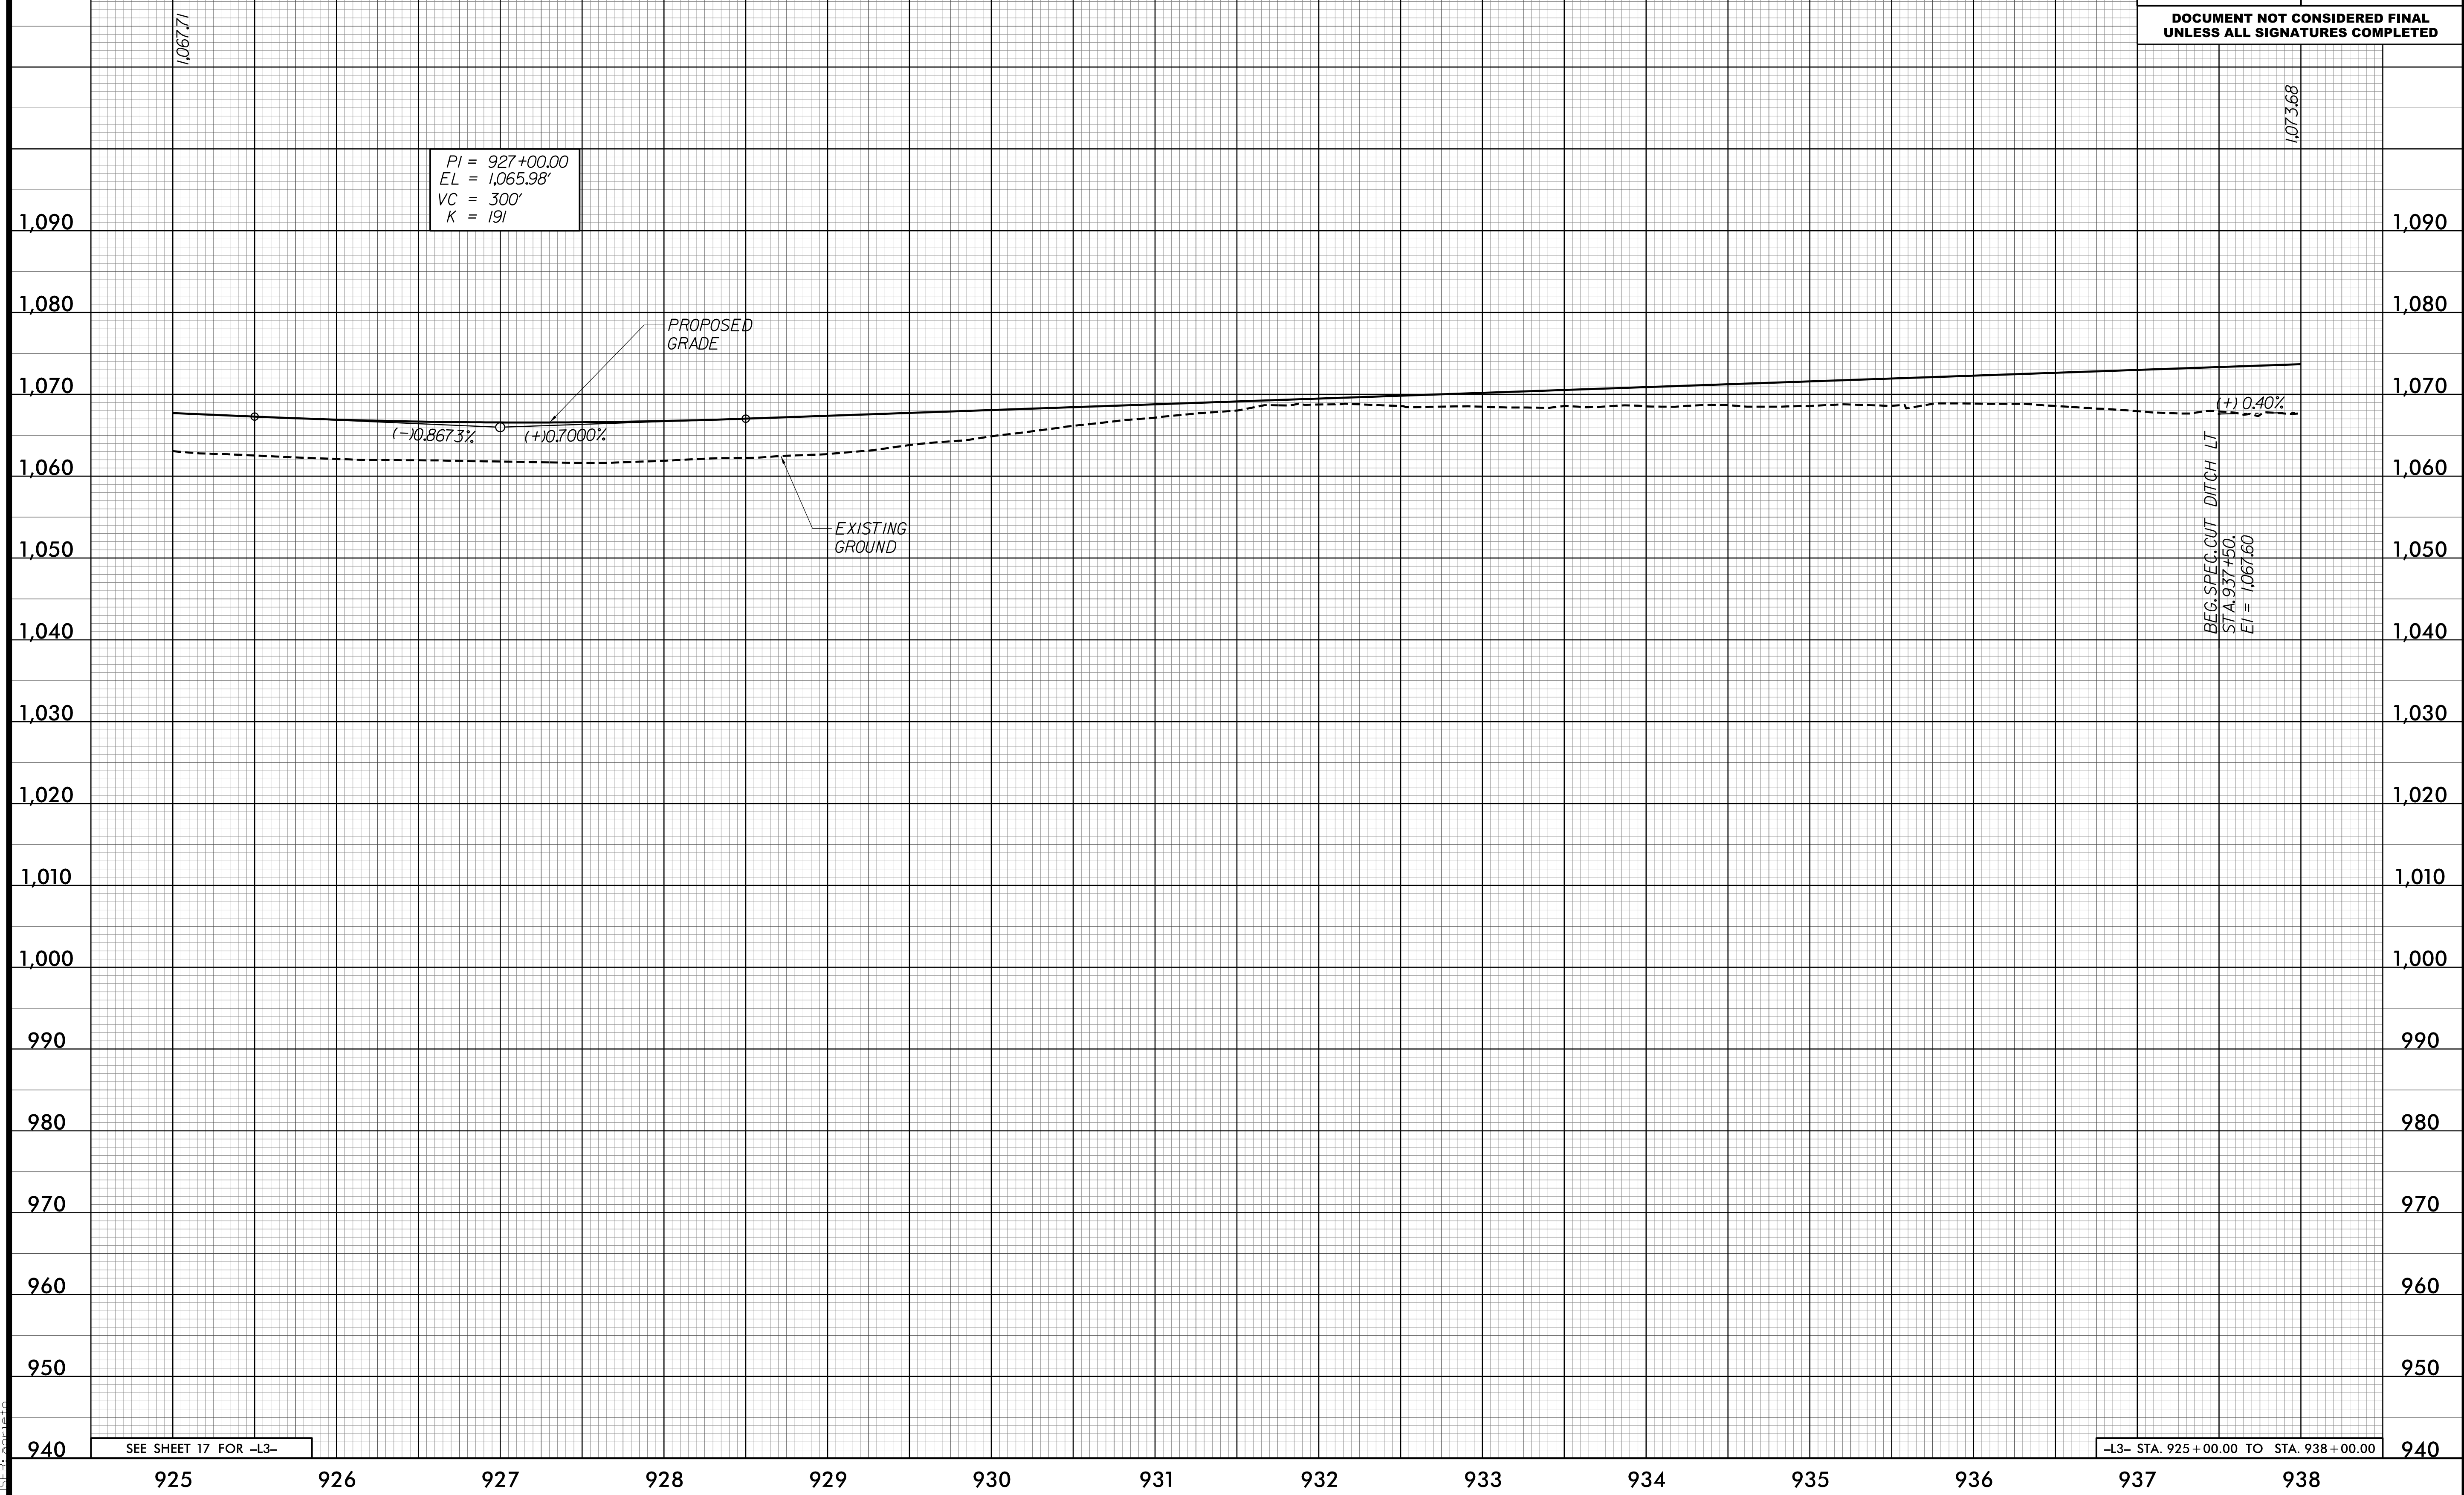

**DOCUMENT NOT CONSIDERED FINAL
UNLESS ALL SIGNATURES COMPLETED**

4/24/2020 4:45:36 PM
R:\22333\22333_P01_PFL_48.DGN
USER: dmorin

SEE SHEET 17 FOR -L3-

-L3- STA. 925 + 00.00 TO STA. 938 + 00.00