

5/14/19



2610 WYCLIFF ROAD  
SUITE 410  
RALEIGH, NC 27607  
PHONE: 919.881.9939  
NC COA No. F-09251


PROJECT REFERENCE NO. R-2233BB  
SHEET NO. 53

ROADWAY DESIGN ENGINEER  
  
 6/17/2024

HYDRAULICS ENGINEER  
  
 6/17/2024

DOCUMENT NOT CONSIDERED FINAL  
UNLESS ALL SIGNATURES COMPLETED

# -L3-

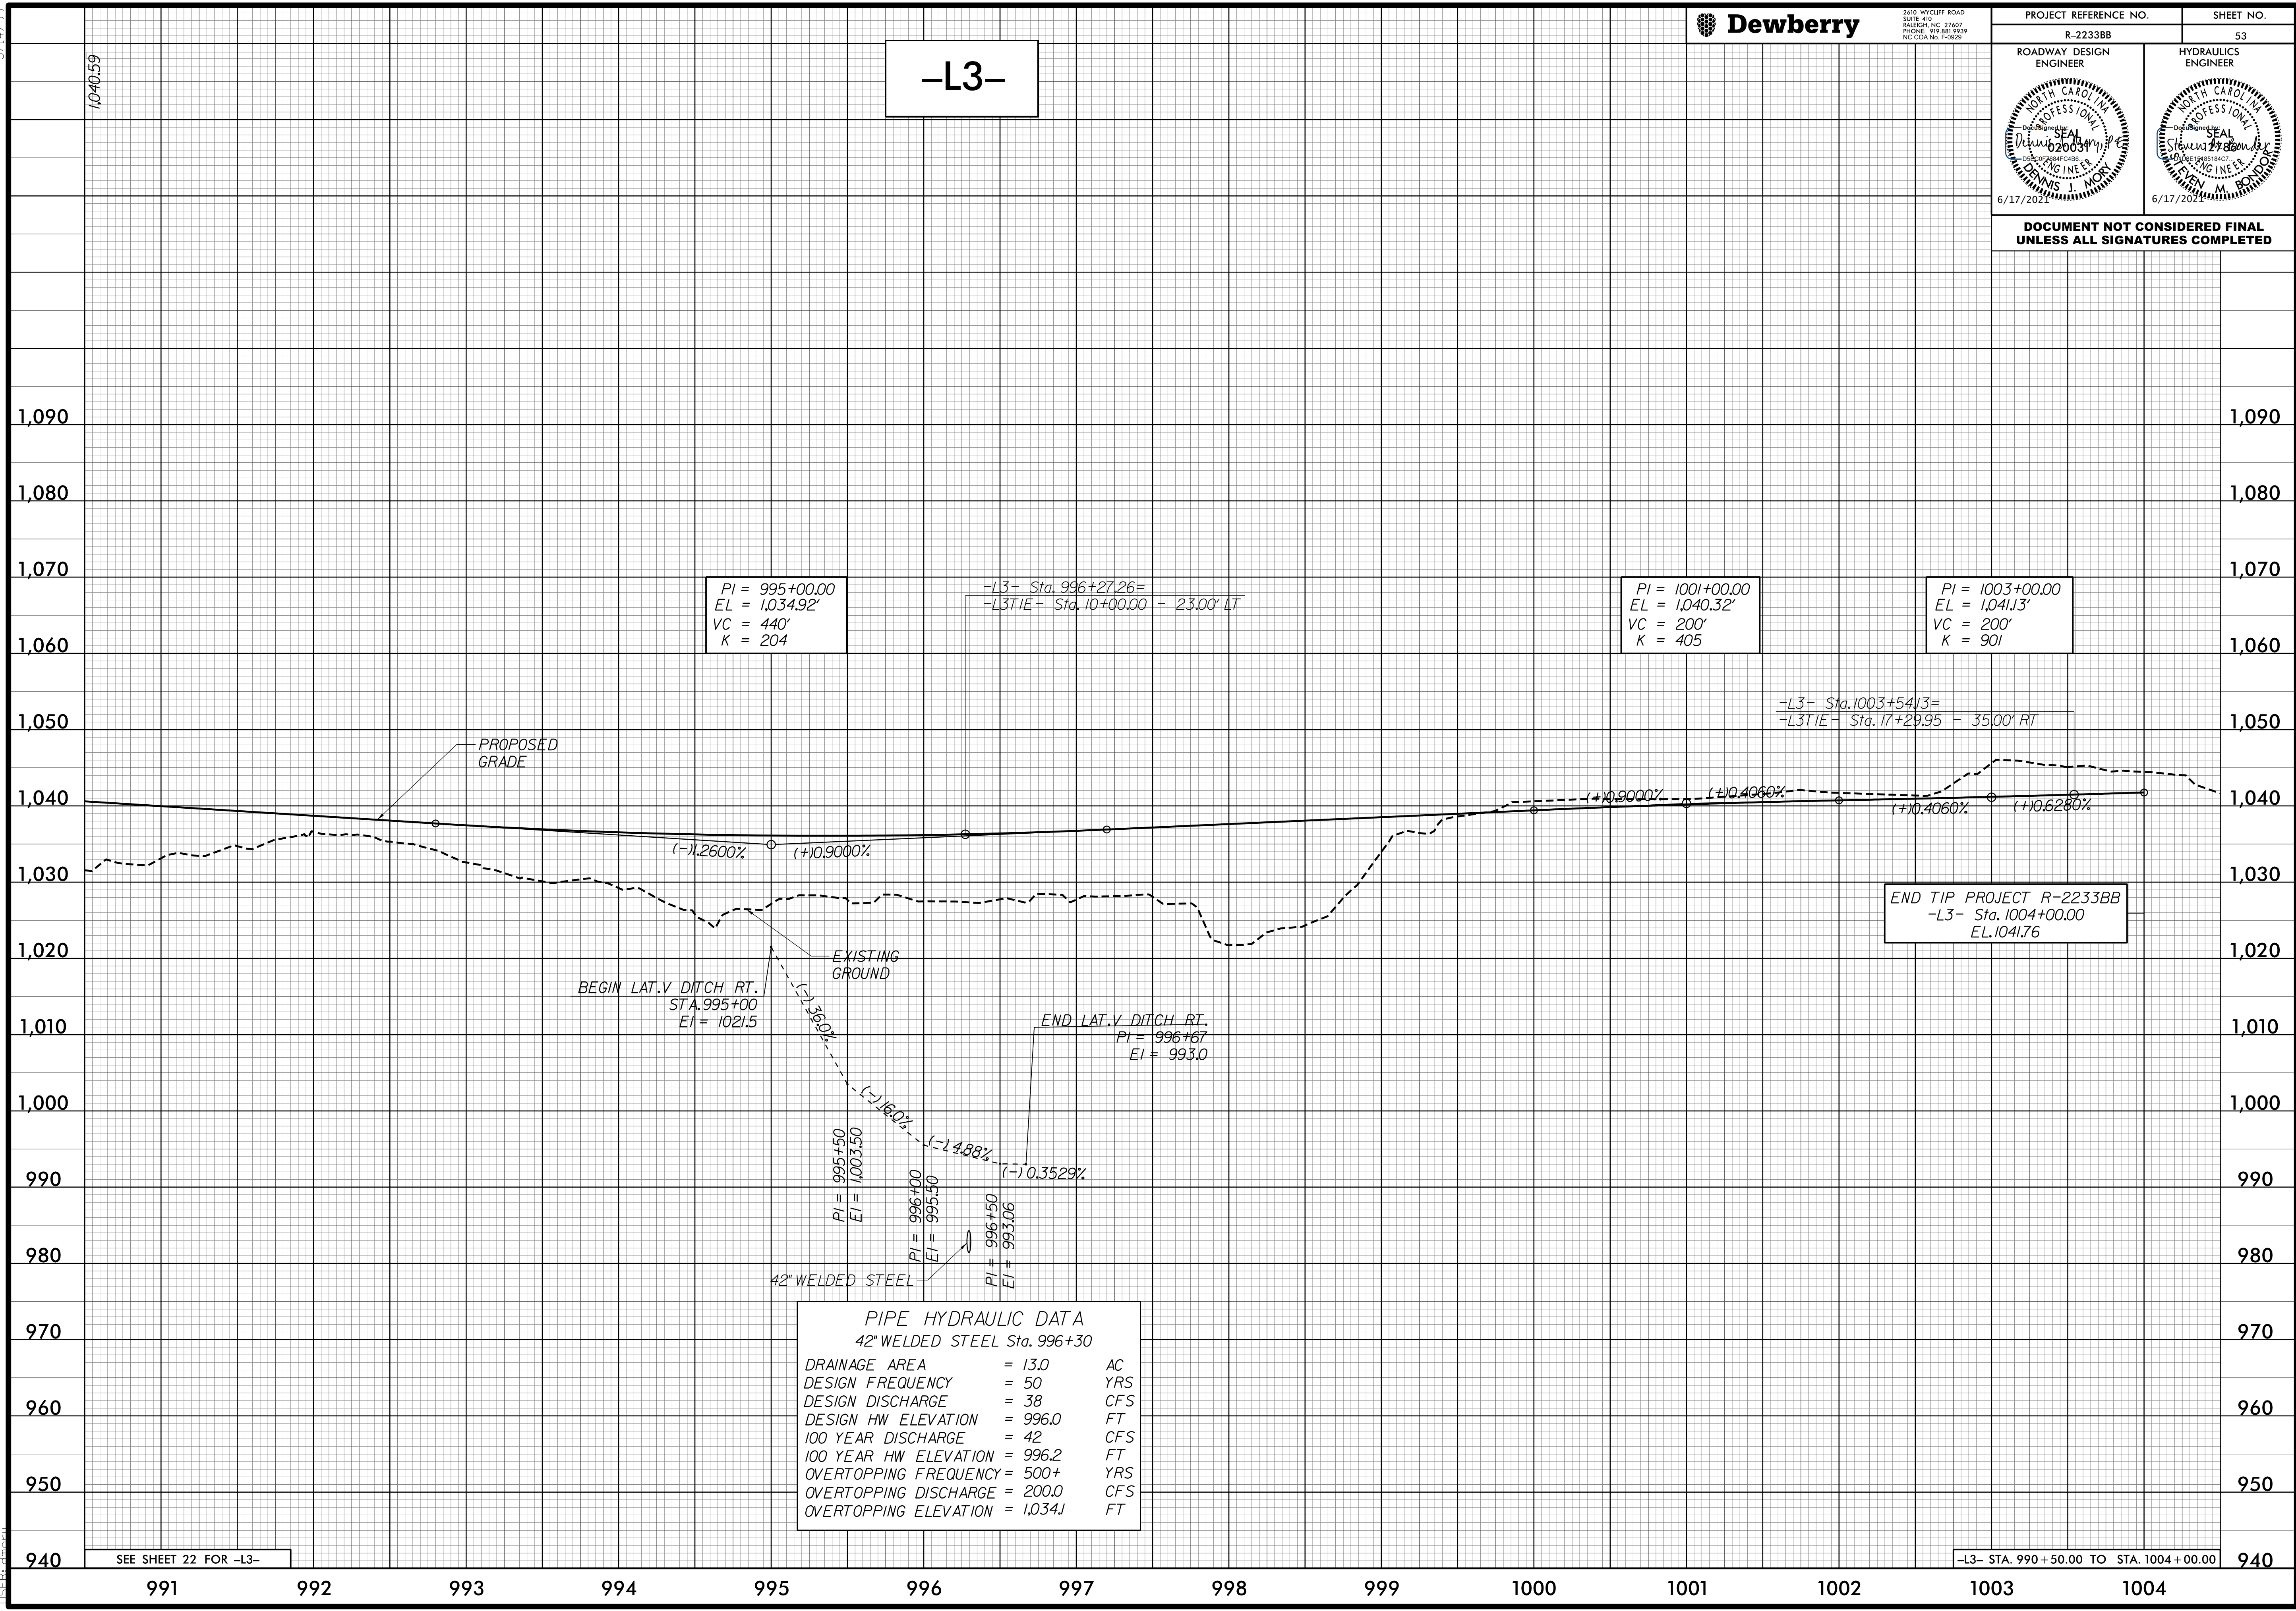

6/16/2019 9:55:38 AM  
R-2233BB\_R01\_PFL53.DGN  
Dennis Morin