


5/14/19

DITCH LEGEND

RIGHT DITCH - - - - -


ROADWAY DESIGN ENGINEER

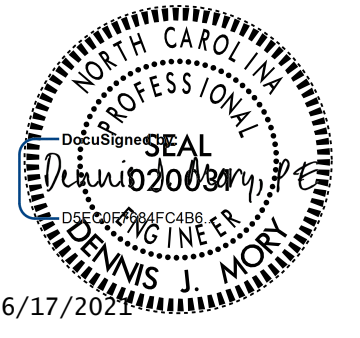

HYDRAULICS ENGINEER



**DOCUMENT NOT CONSIDERED FINAL
UNLESS ALL SIGNATURES COMPLETED**

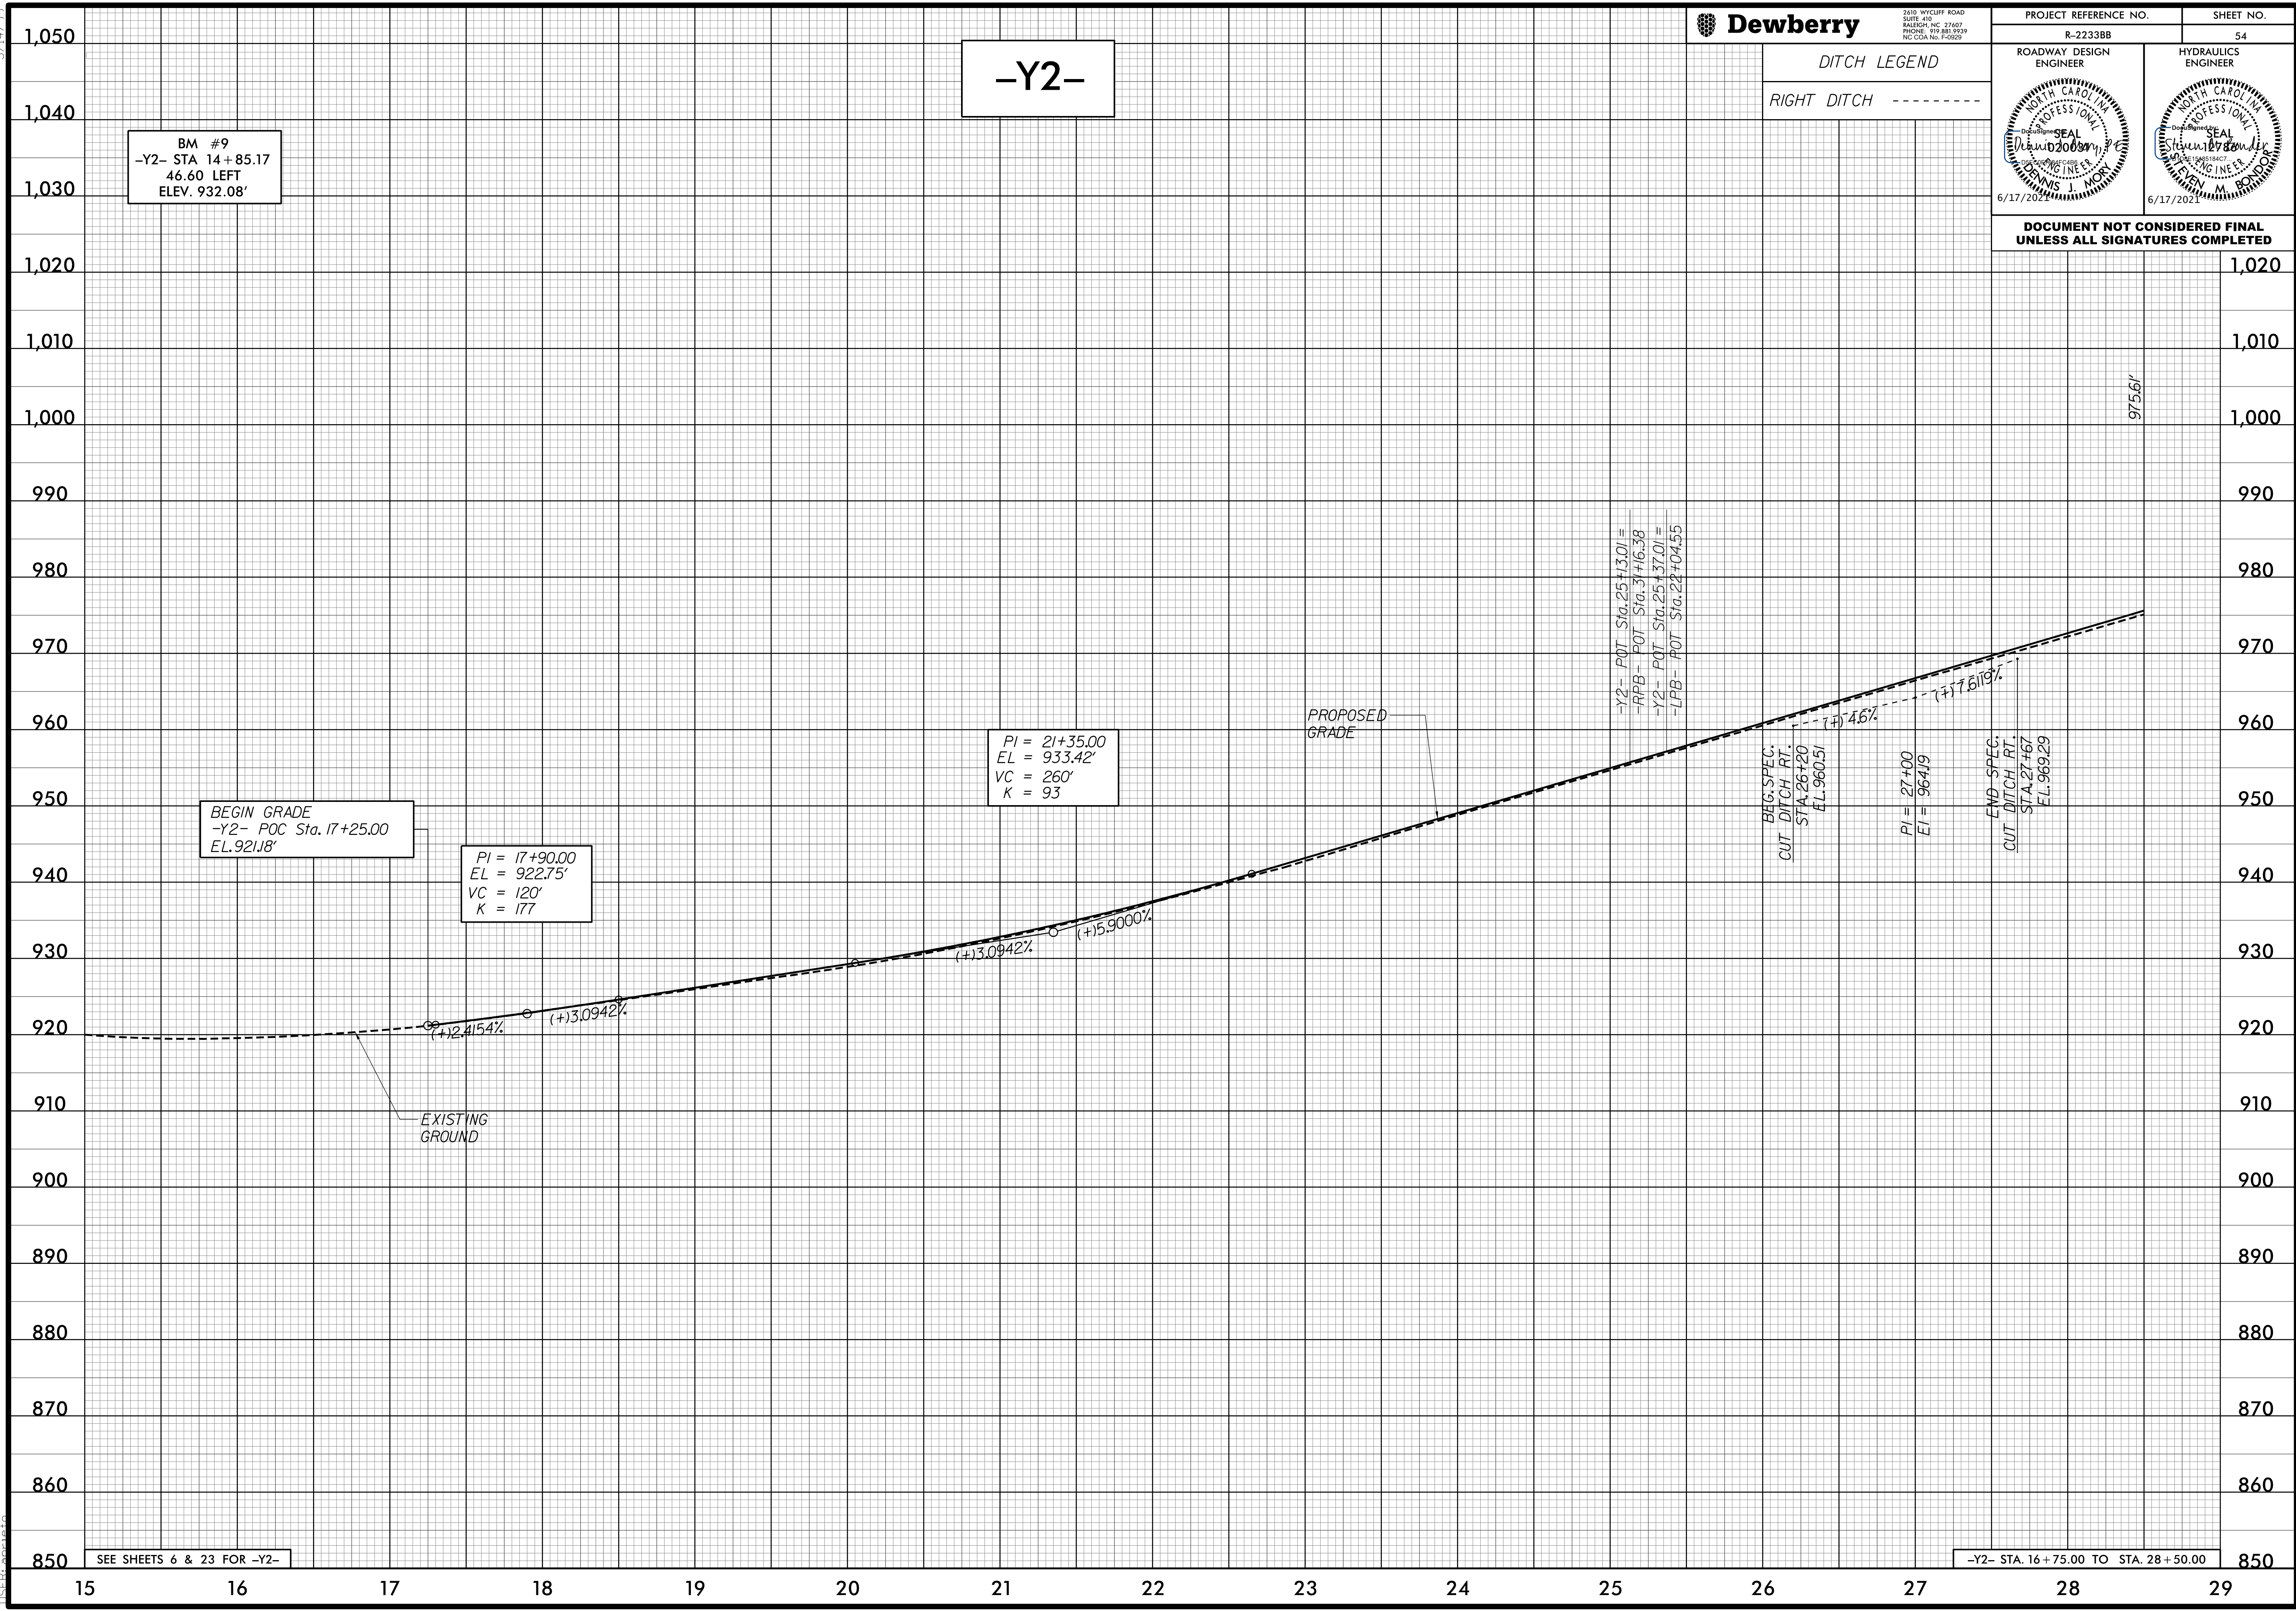

4/24/2020 4:17:18 PM
R:\233368_P01_PFL54.DGN
USER: dmorris