

5/14/99




2610 WYCLIFF ROAD  
SUITE 410  
RALEIGH, NC 27607  
PHONE: 919.881.9239  
NC COA No. F-09251

PROJECT REFERENCE NO. R-2233BB SHEET NO. 59

ROADWAY DESIGN ENGINEER 	HYDRAULICS ENGINEER 
-----------------------------	-------------------------

DOCUMENT NOT CONSIDERED FINAL UNLESS ALL SIGNATURES COMPLETED

# -LPC-

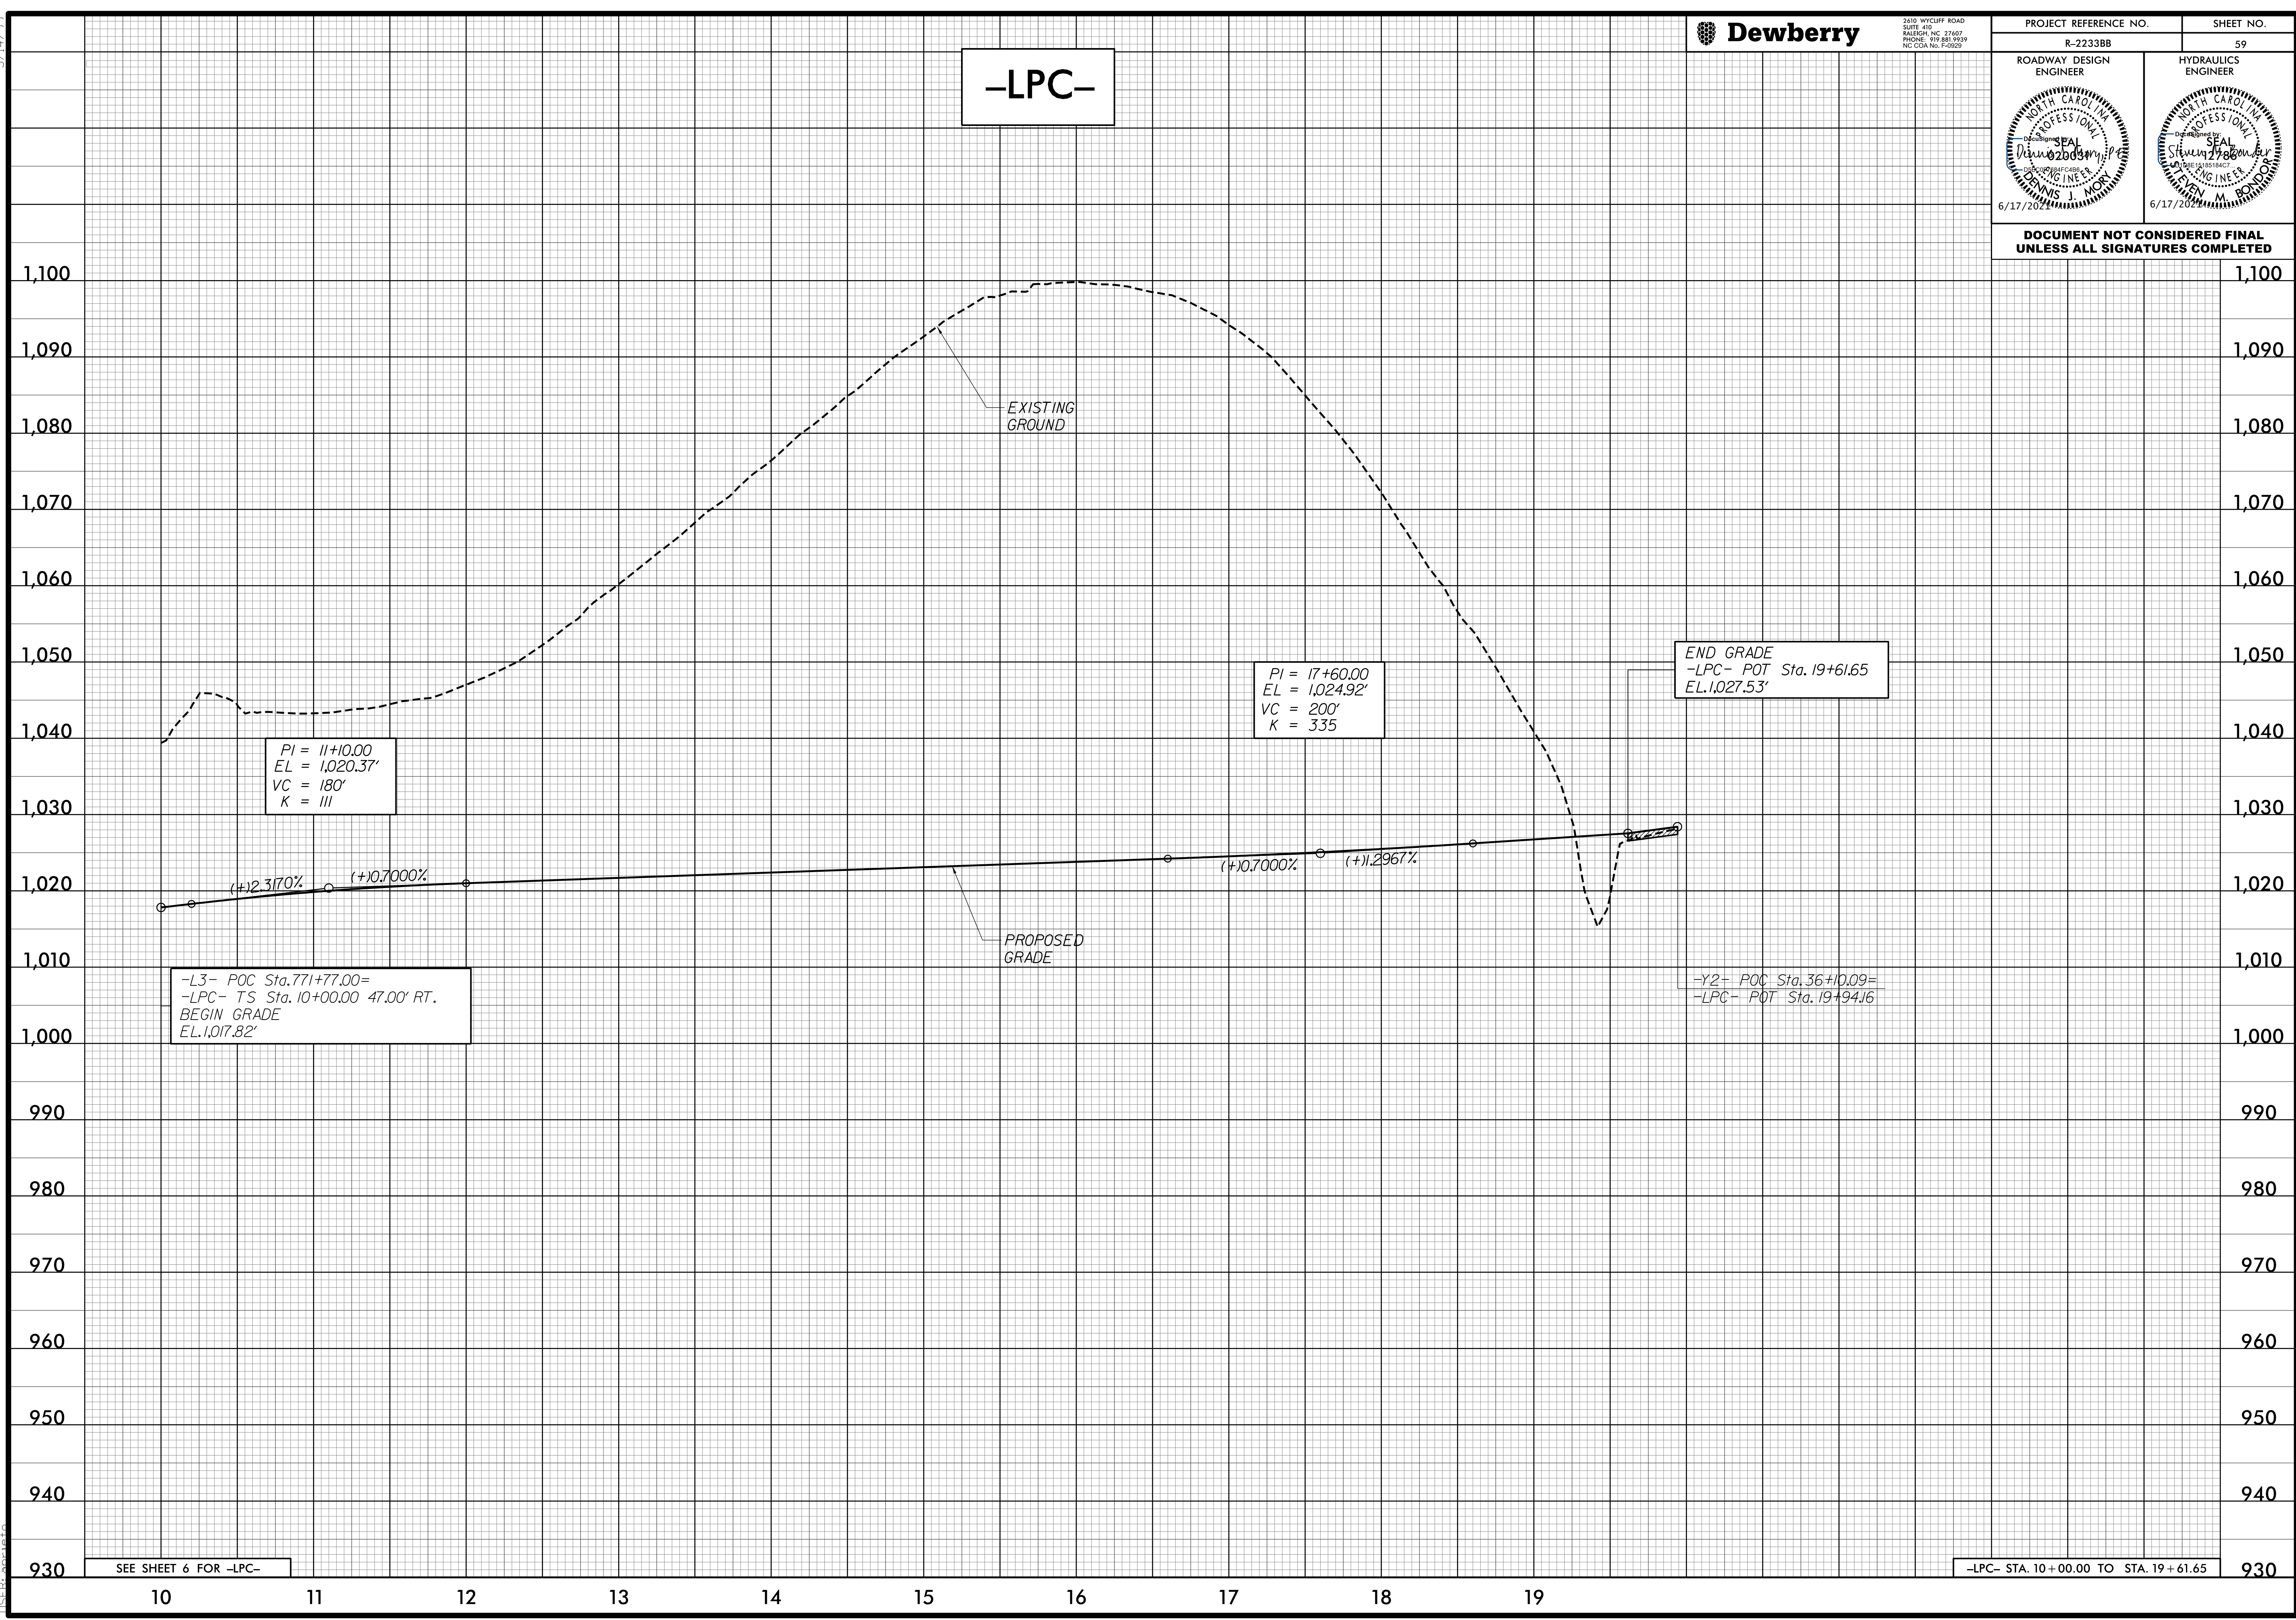

4/24/2020 4:17:34 PM  
R-2233BB\_P01\_PFL59.DGN  
USER: dmoran

SEE SHEET 6 FOR -LPC-

-LPC- STA. 10+00.00 TO STA. 19+61.65