

5/14/19




2610 WYCLIFF ROAD
SUITE 410
RALEIGH, NC 27607
PHONE: 919.881.9299
NC COA No. F-09251

PROJECT REFERENCE NO. R-2233BB		SHEET NO. 60
ROADWAY DESIGN ENGINEER	HYDRAULICS ENGINEER	

DOCUMENT NOT CONSIDERED FINAL
UNLESS ALL SIGNATURES COMPLETED

-RPC-

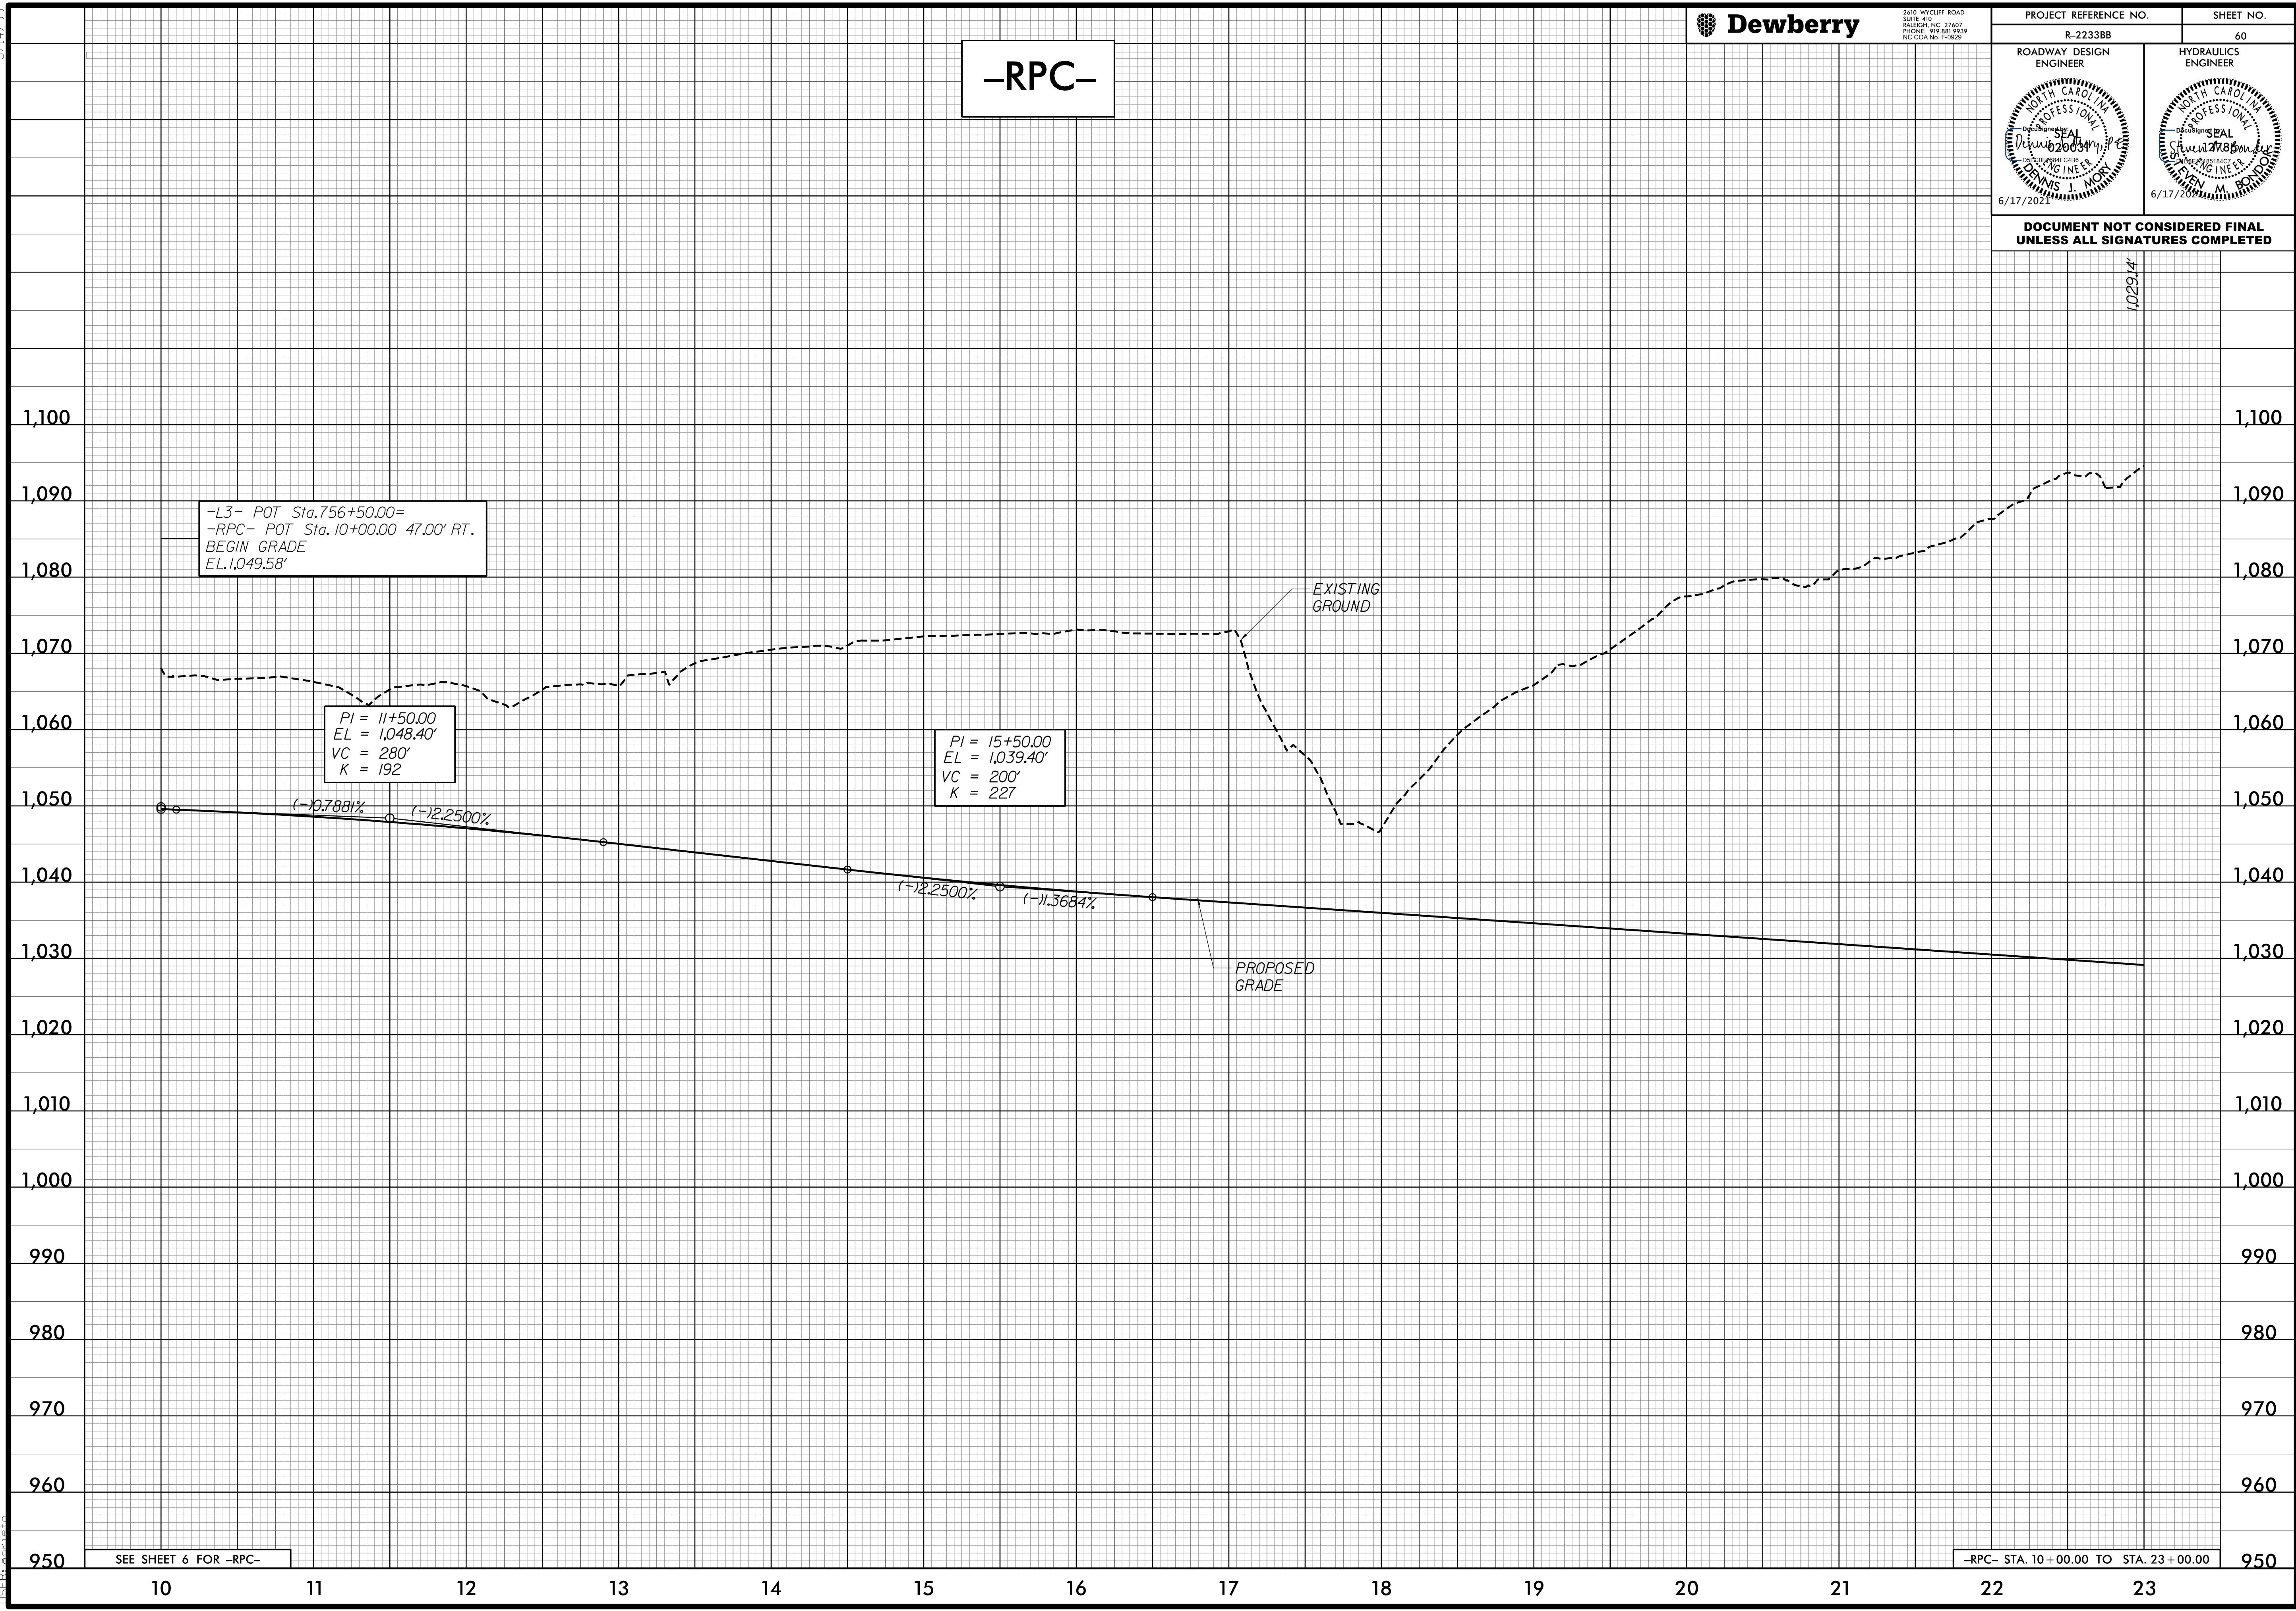

SEE SHEET 6 FOR -RPC-

-RPC- STA. 10+00.00 TO STA. 23+00.00

4/24/2020 4:17:38 PM
R-2233BB_P01_PFL60.DGN
15:55:00