

5/14/19



2610 WYCLIFF ROAD
SUITE 410
RALEIGH, NC 27607
PHONE: 919.881.9299
NC COA No. F-09251

PROJECT REFERENCE NO. R-2233BB
SHEET NO. 61


ROADWAY DESIGN ENGINEER

HYDRAULICS ENGINEER



DOCUMENT NOT CONSIDERED FINAL
UNLESS ALL SIGNATURES COMPLETED

-RPC-

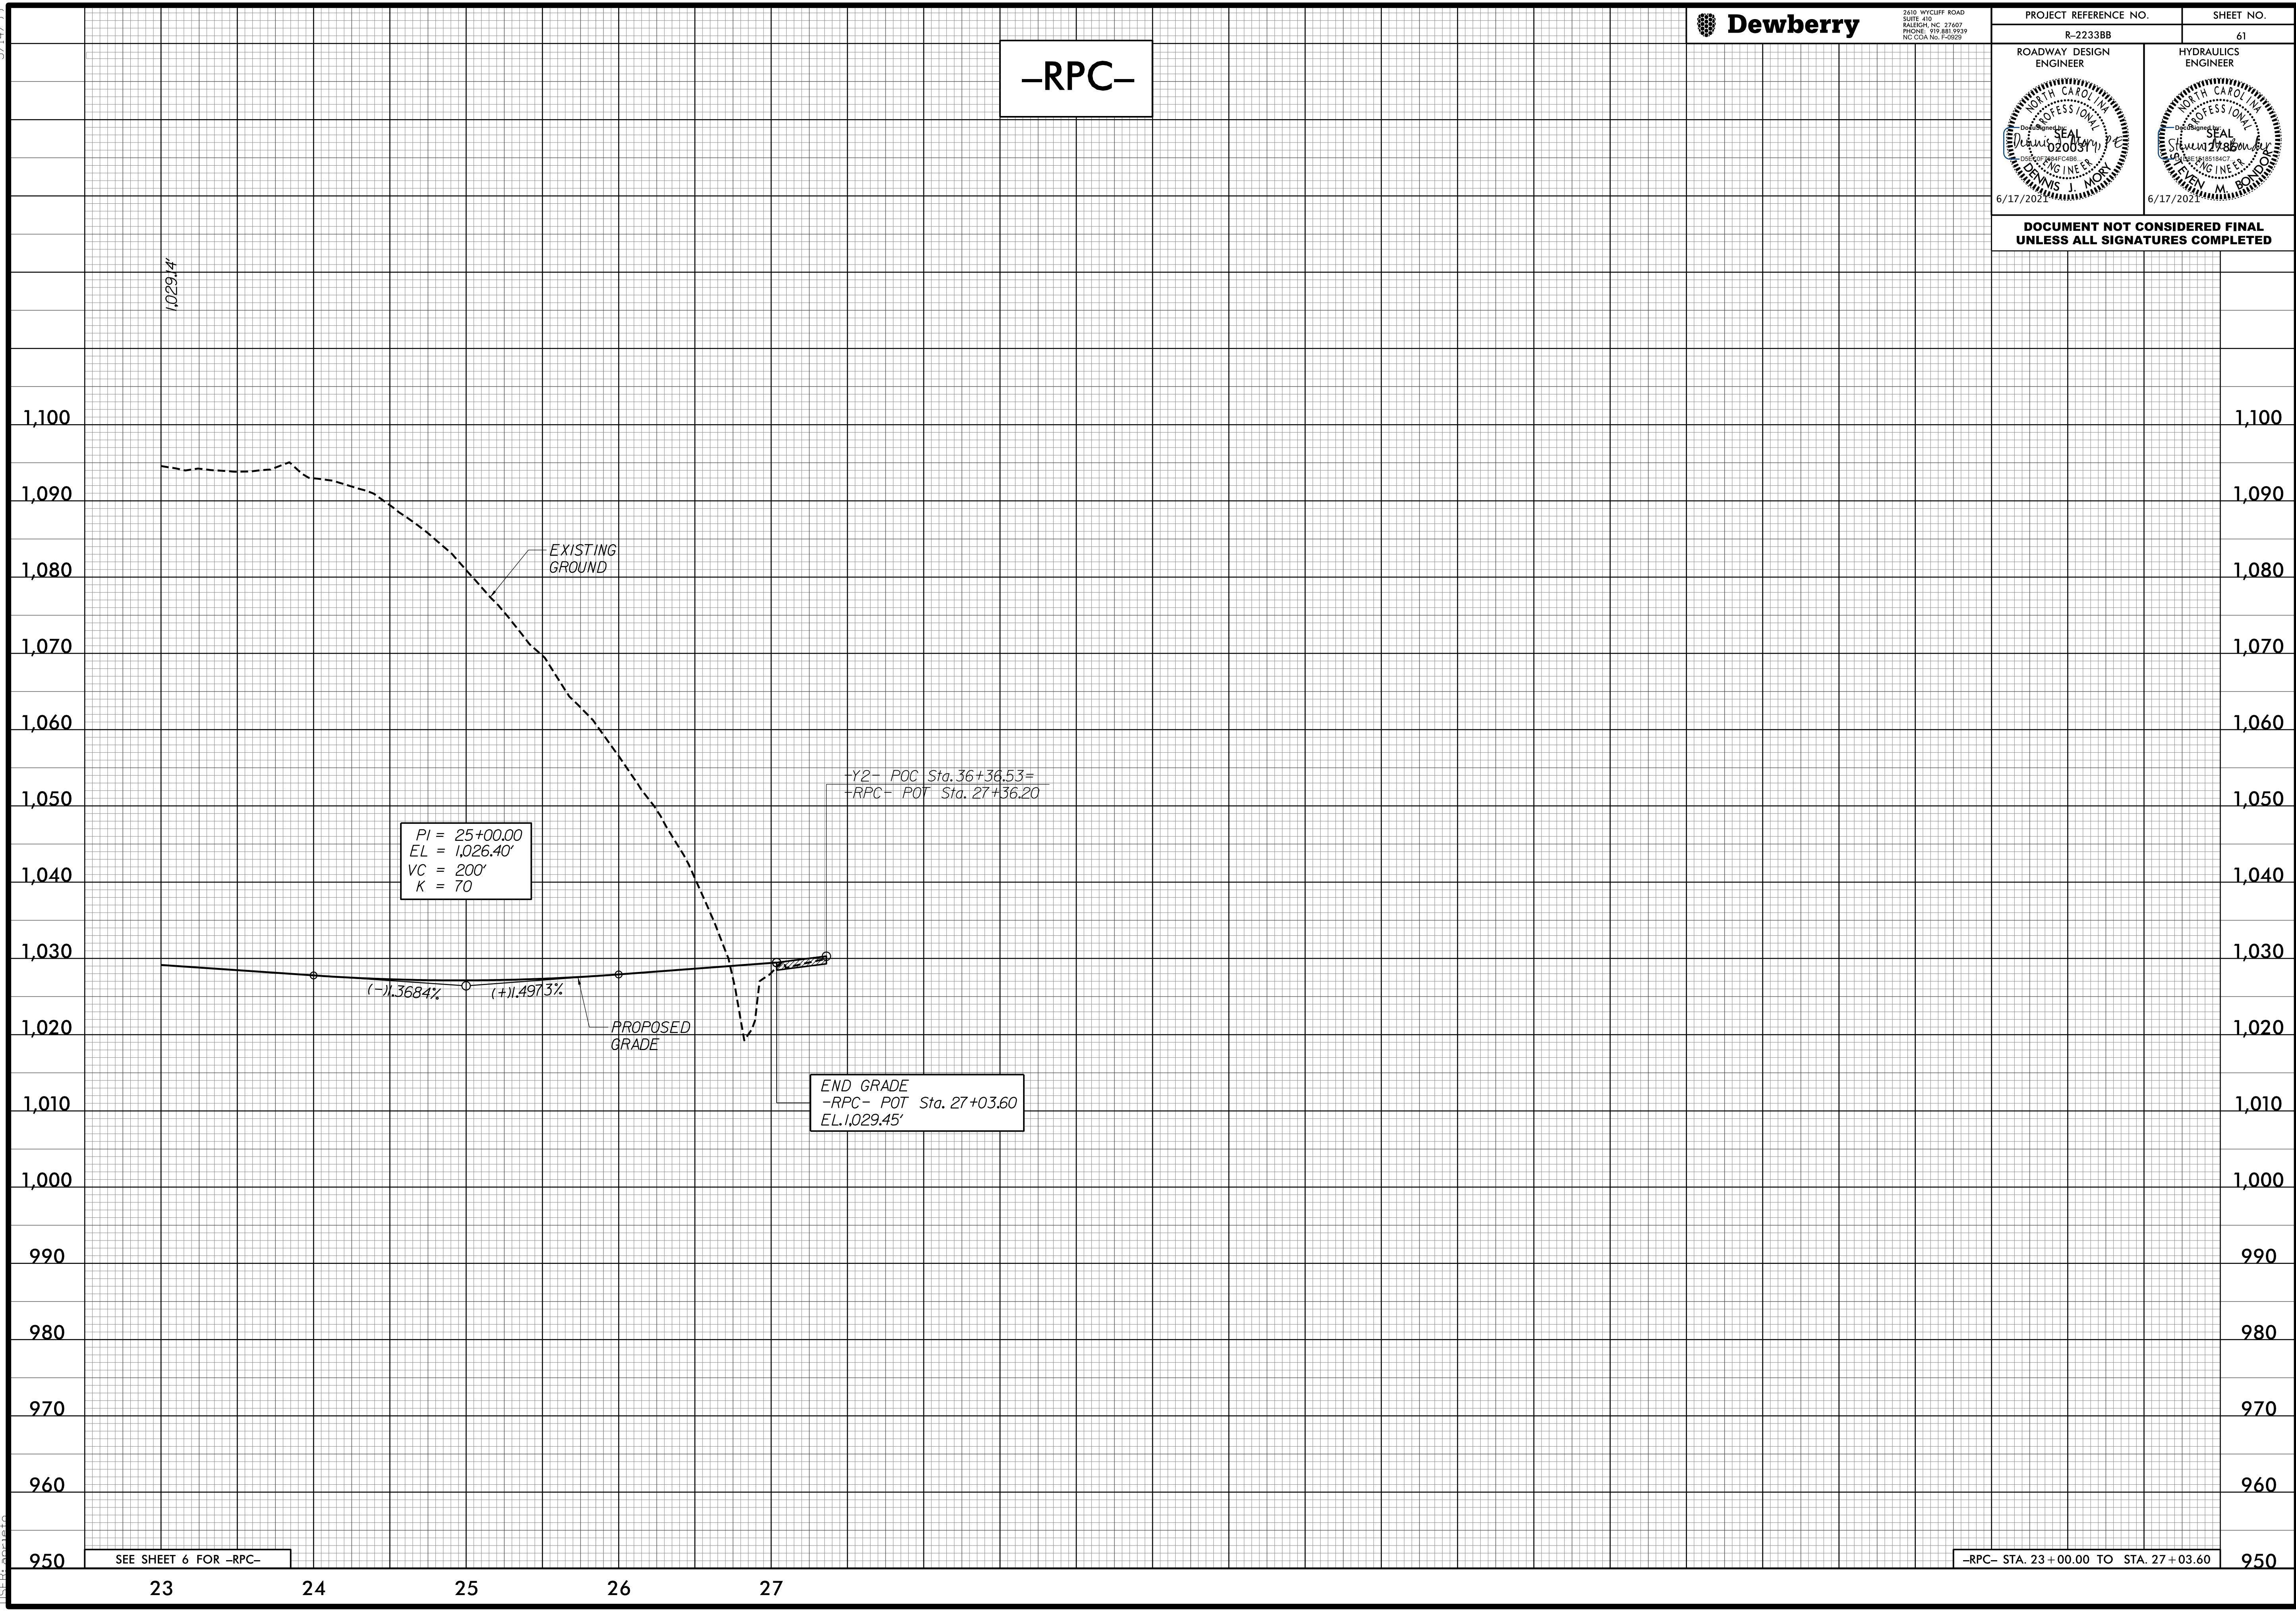

4/24/2020 4:47:42 PM
R-2233BB-RDY_PFL61.DGN
USER: dmoran