


5/14/99

DITCH LEGEND  
RIGHT DITCH - - - - -

ROADWAY DESIGN ENGINEER 	HYDRAULICS ENGINEER 
-----------------------------	-------------------------

DOCUMENT NOT CONSIDERED FINAL  
UNLESS ALL SIGNATURES COMPLETED

**-Y19-**

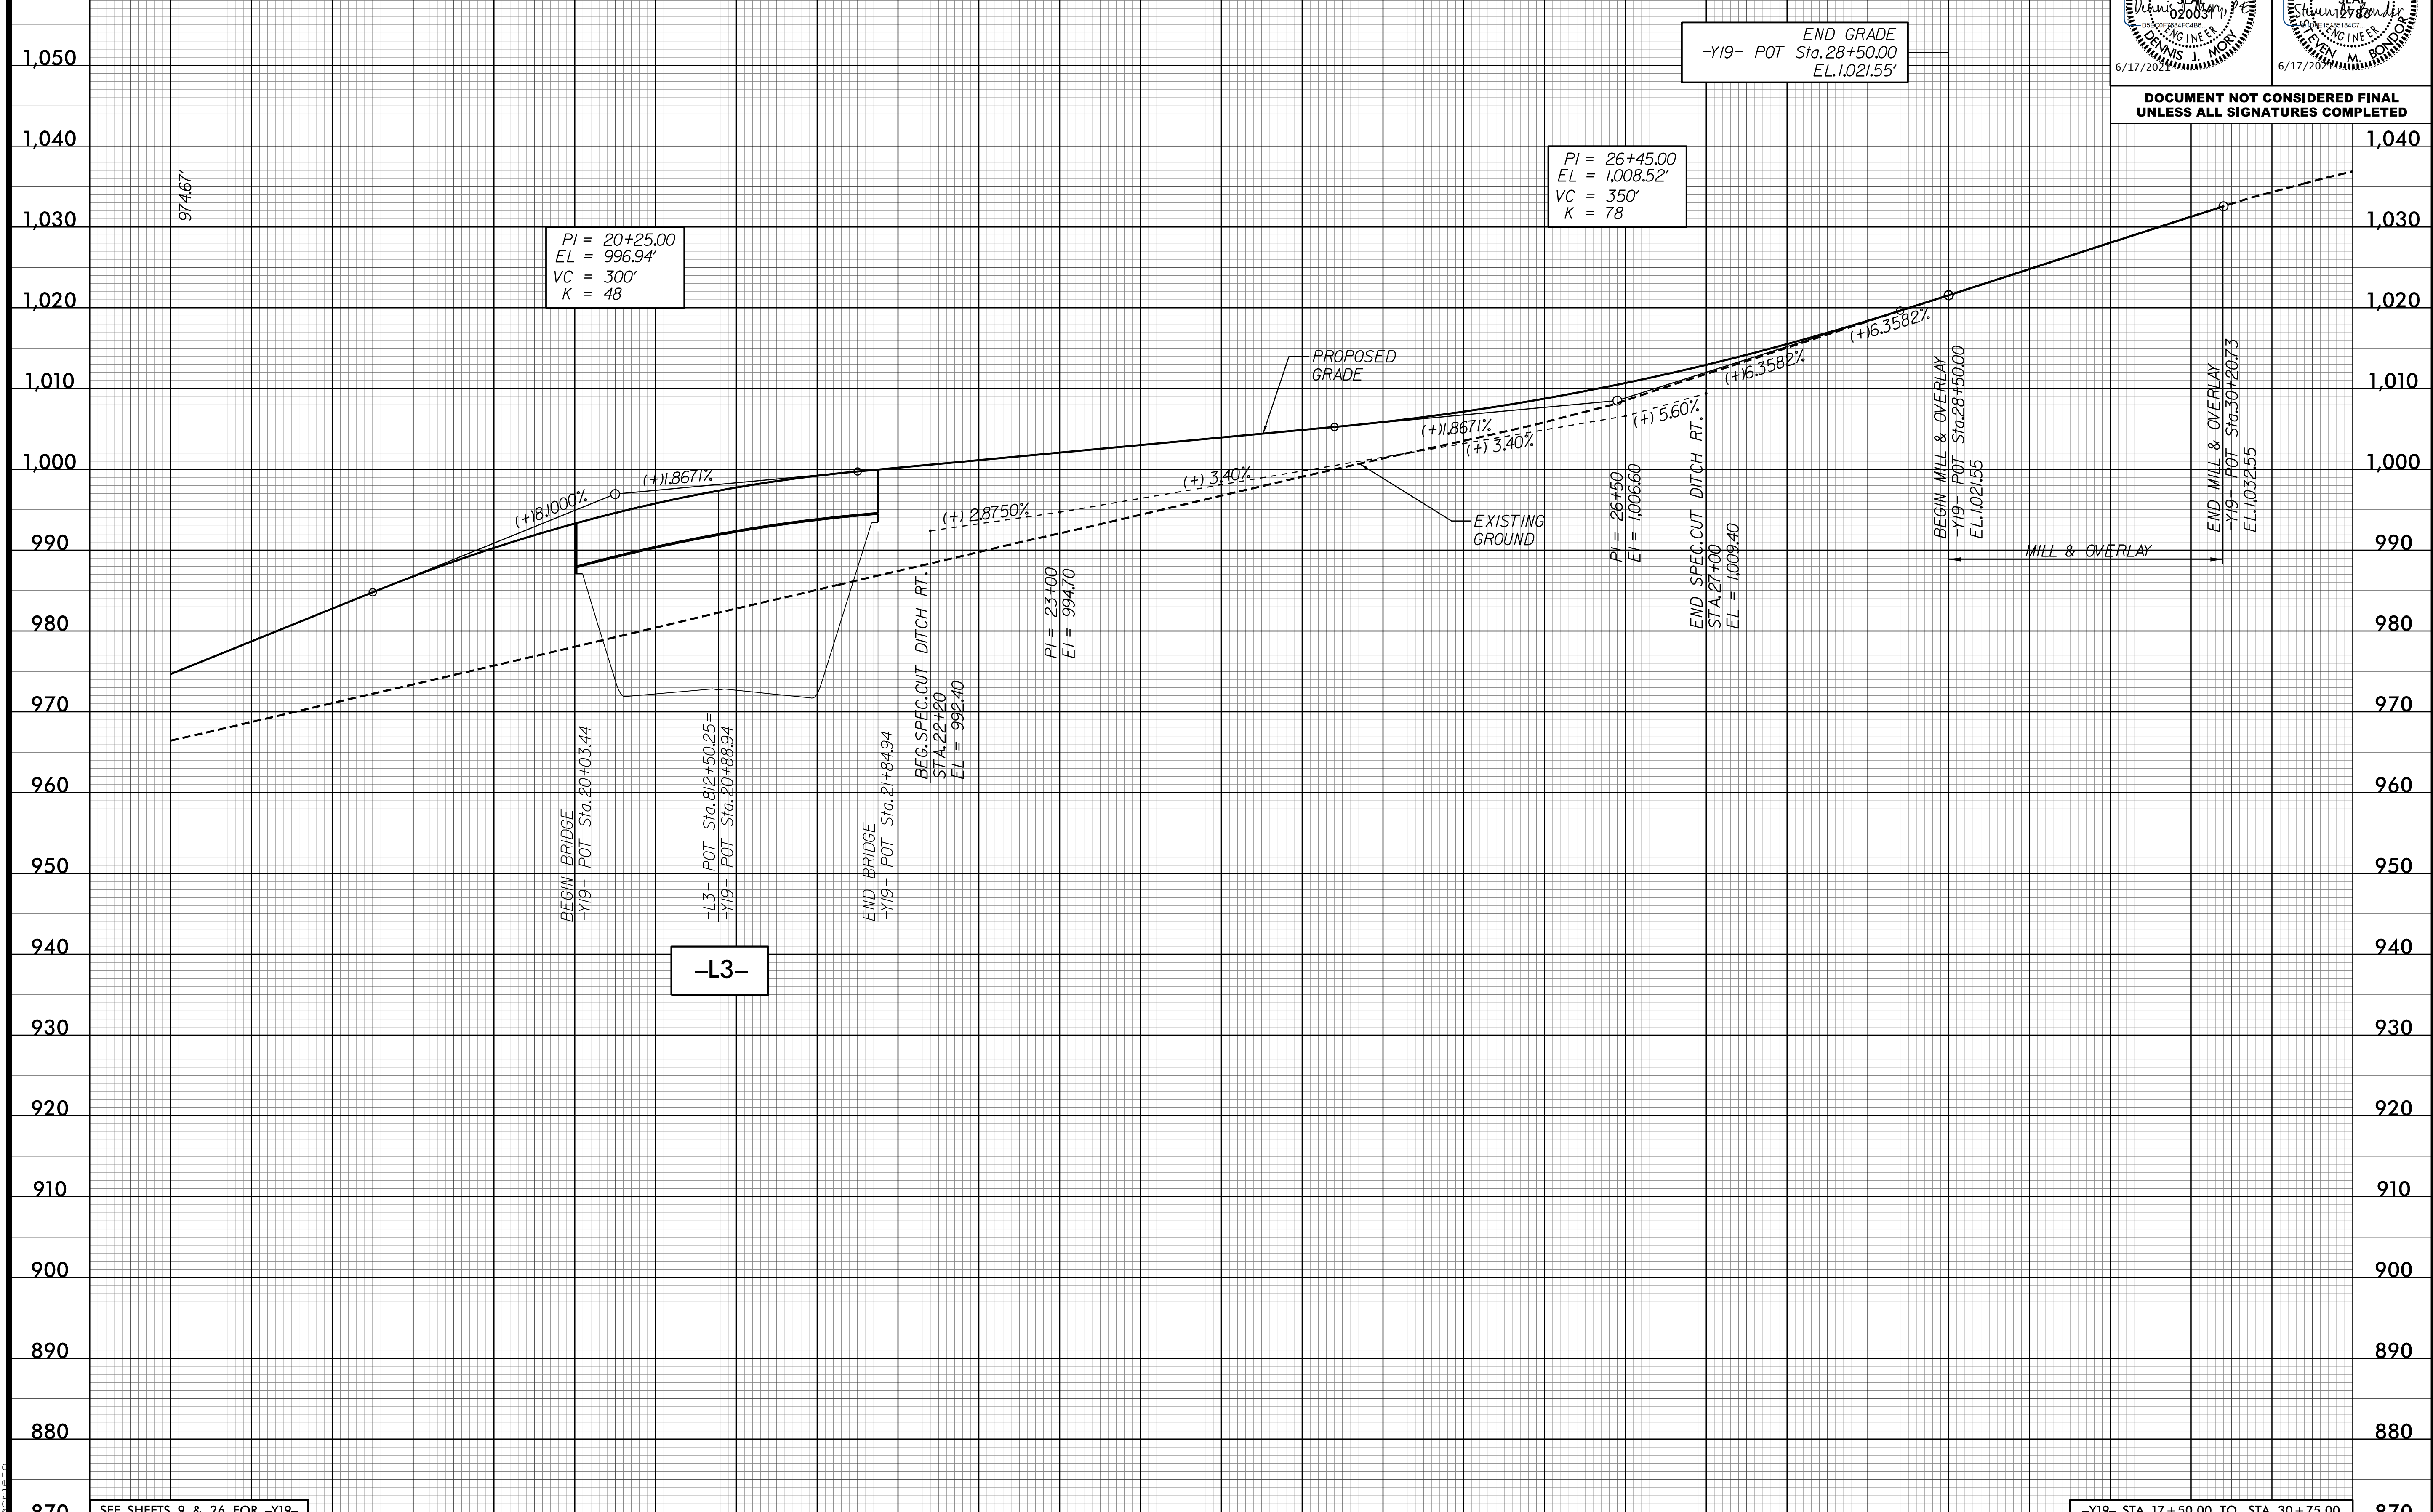

**-L3-**

SEE SHEETS 9 & 26 FOR -Y19-

-Y19- STA. 17+50.00 TO STA. 30+75.00

4/24/2020 4:17:54 PM  
R-2233BB\_P01\_PFL63.DGN  
USER: dmoran