


5/14/99



2610 WYCLIFF ROAD  
SUITE 410  
RALEIGH, NC 27601  
PHONE: 919.881.9339  
NC COA No. F-0929

|  |                        |                 |
|--|------------------------|-----------------|
| PROJECT REFERENCE NO.<br>R-2233BB                                |                        | SHEET NO.<br>64 |
| ROADWAY DESIGN<br>ENGINEER                                       | HYDRAULICS<br>ENGINEER |                 |
|  |                        |                 |
| DOCUMENT NOT CONSIDERED FINAL<br>UNLESS ALL SIGNATURES COMPLETED |                        |                 |

# -Y3-

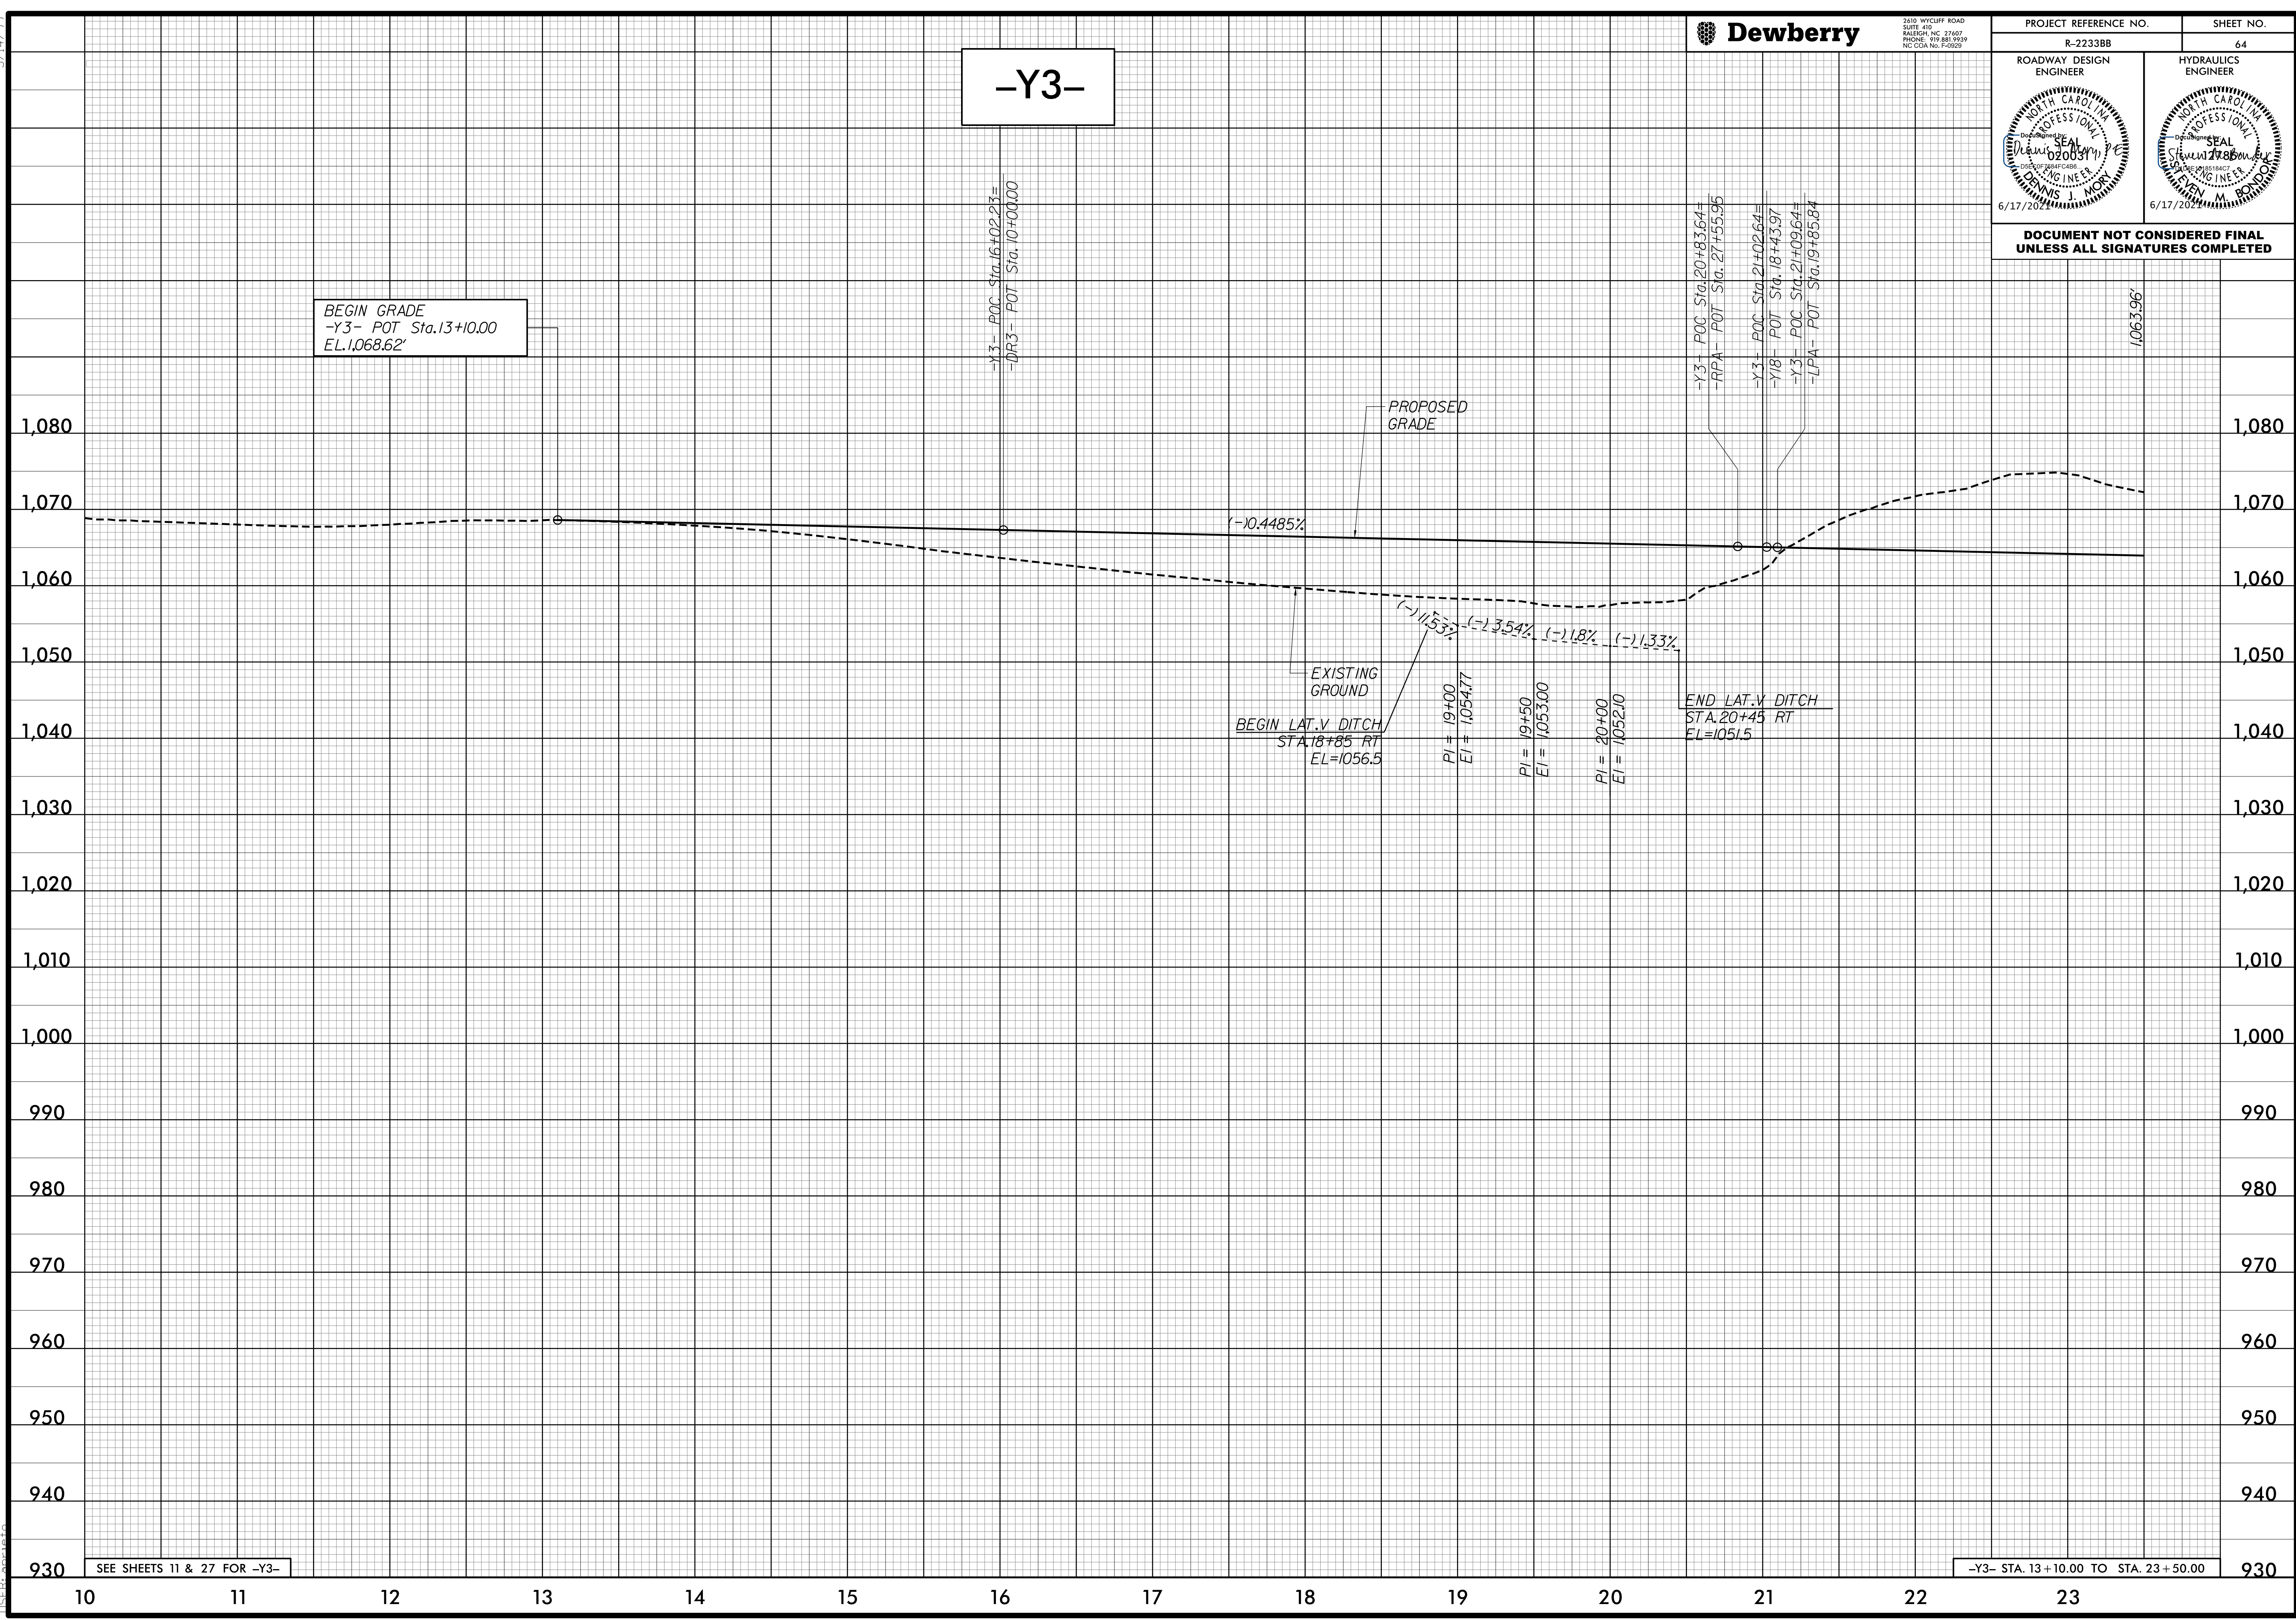

SEE SHEETS 11 & 27 FOR -Y3-

-Y3- STA. 13+10.00 TO STA. 23+50.00

4/24/2020 4:48:00 PM  
423333.P01\_PFL64.DGN  
11:55:20