



5/14/19



2610 WYCLIFF ROAD
SUITE 410
RALEIGH, NC 27607
PHONE: 919.881.9999
NC COA No. F-09251

PROJECT REFERENCE NO. R-2233BB	SHEET NO. 65
ROADWAY DESIGN ENGINEER Dennis J. Moran	HYDRAULICS ENGINEER Steven M. Bond
8/23/2021	8/20/2021

DOCUMENT NOT CONSIDERED FINAL
UNLESS ALL SIGNATURES COMPLETED

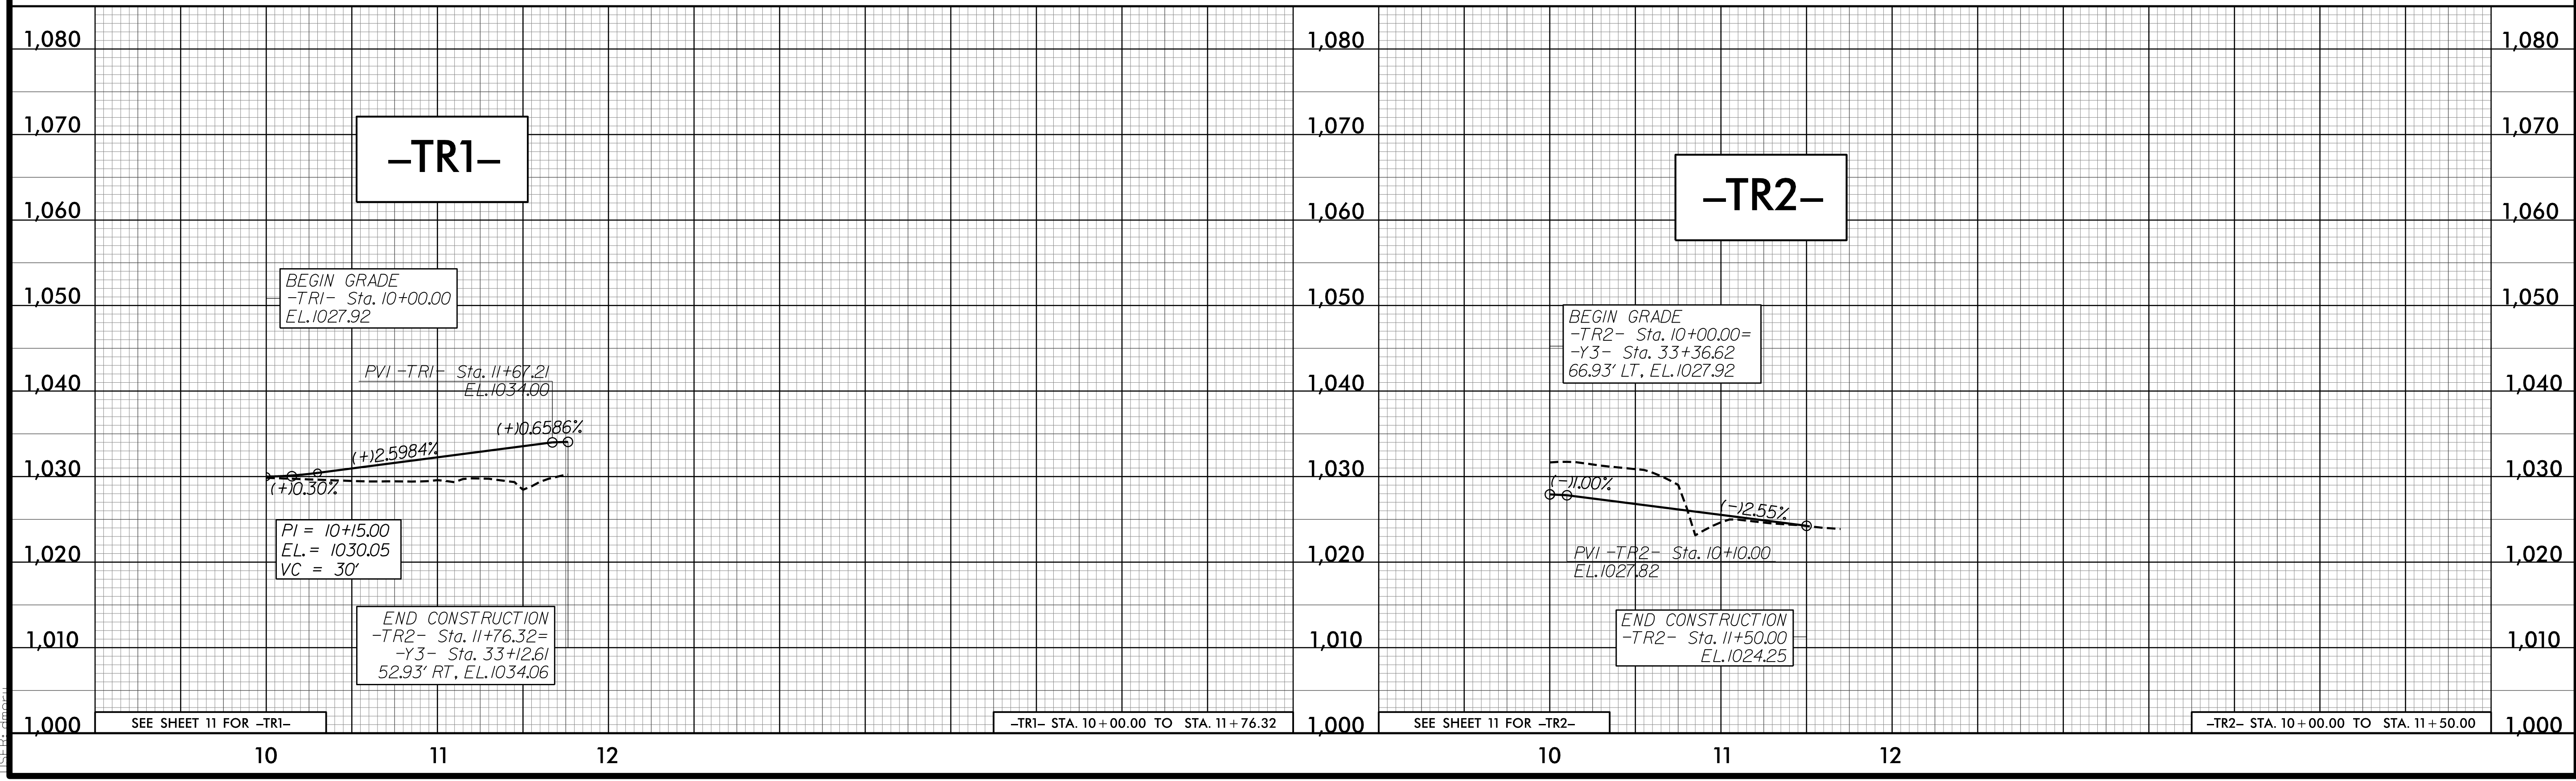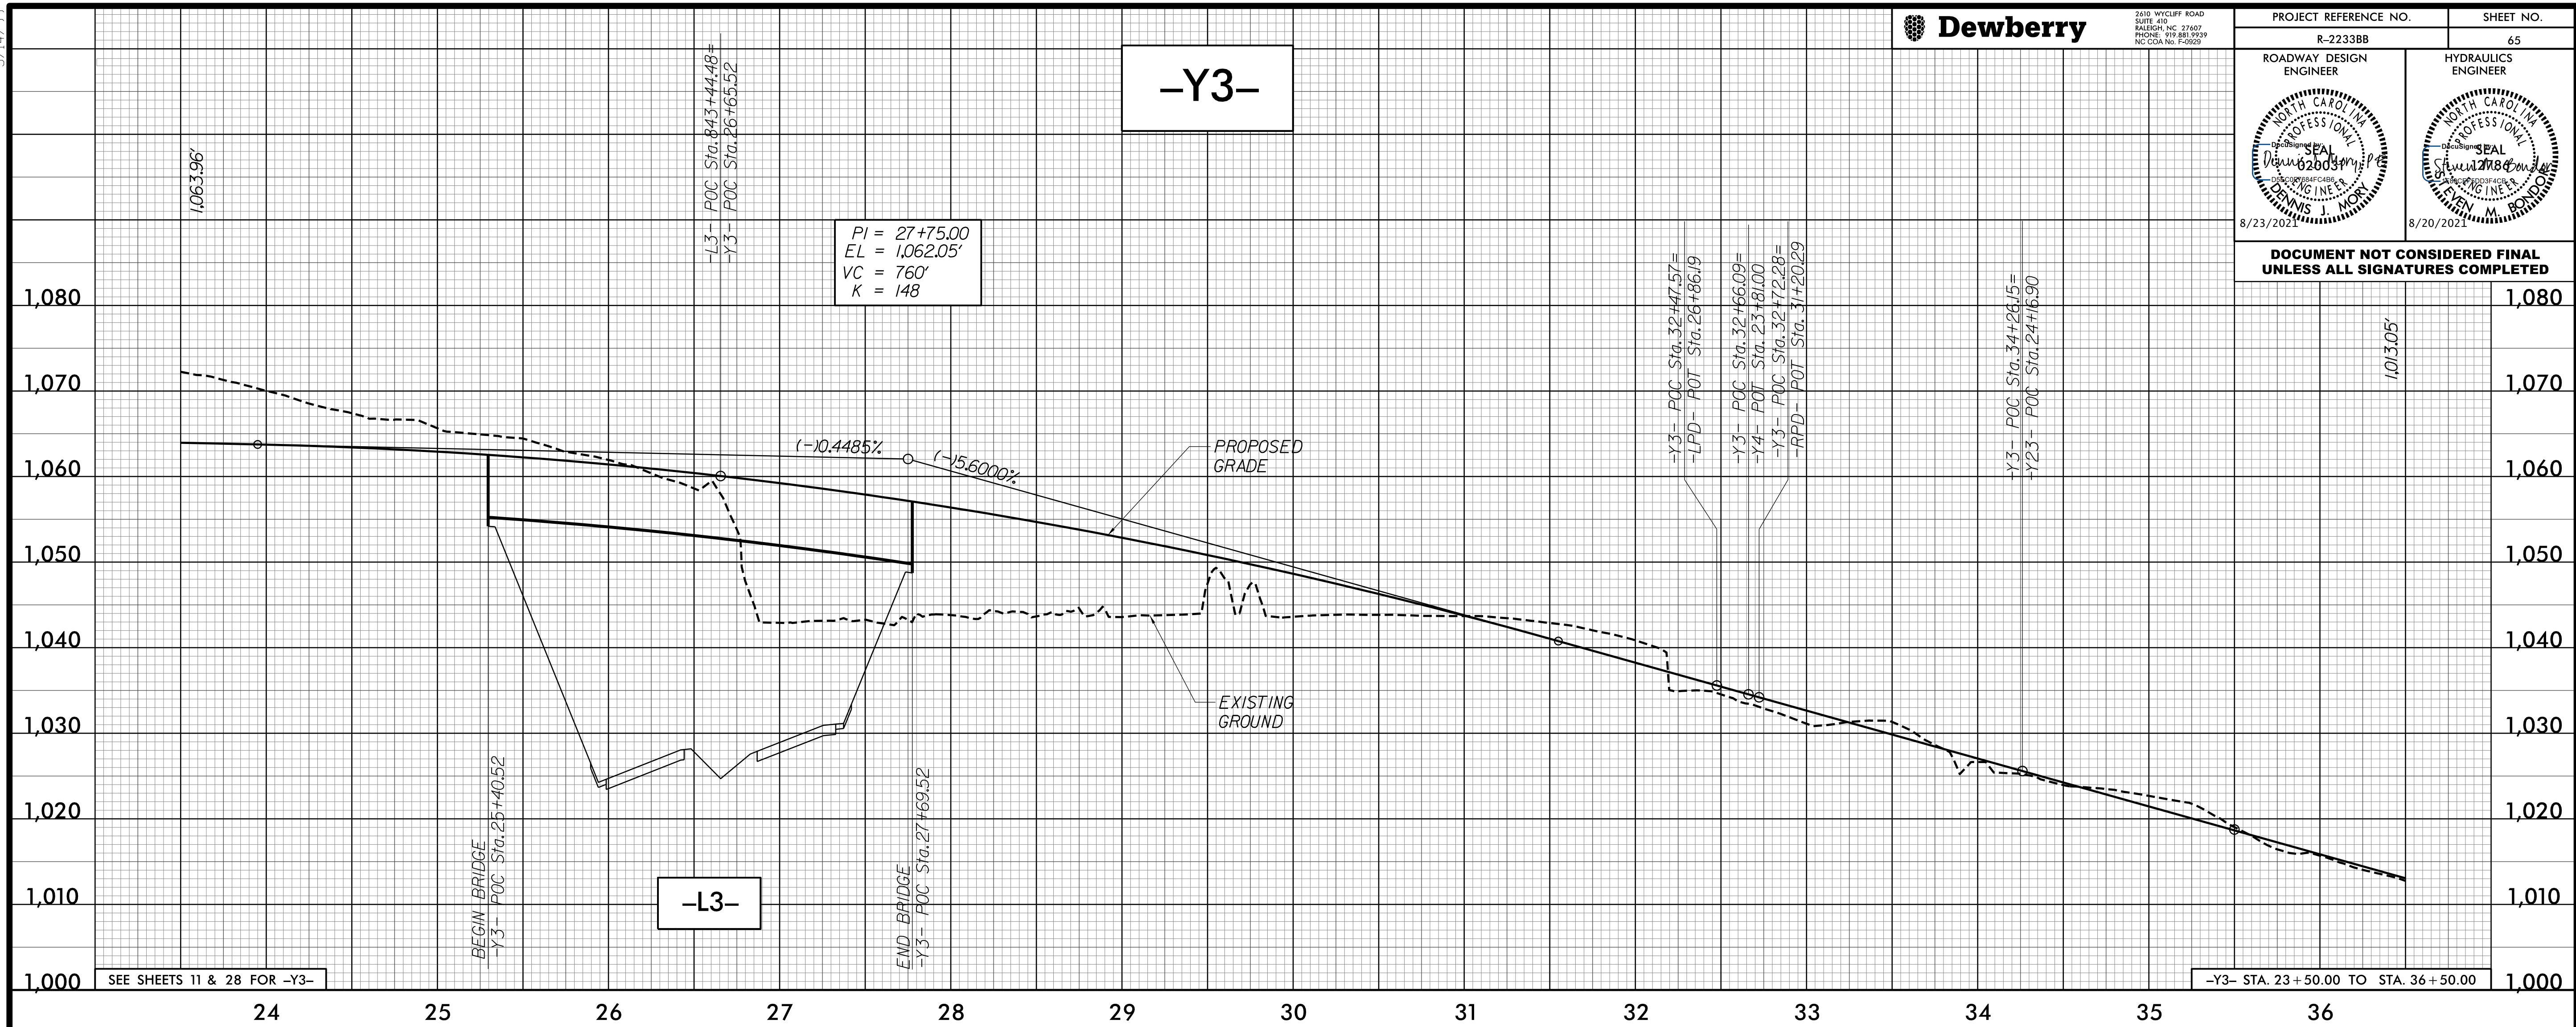

8/15/2021 10:33:45 AM
R-2233BB_P01_P1 65.DGN