

5/14/99




2610 WYCLIFF ROAD
SUITE 410
RALEIGH, NC 27607
PHONE: 919.881.9299
NC COA No. F-09251

PROJECT REFERENCE NO. R-2233BB
SHEET NO. 66

ROADWAY DESIGN ENGINEER 	HYDRAULICS ENGINEER
--------------------------------	----------------------------

DOCUMENT NOT CONSIDERED FINAL
UNLESS ALL SIGNATURES COMPLETED

-Y3-

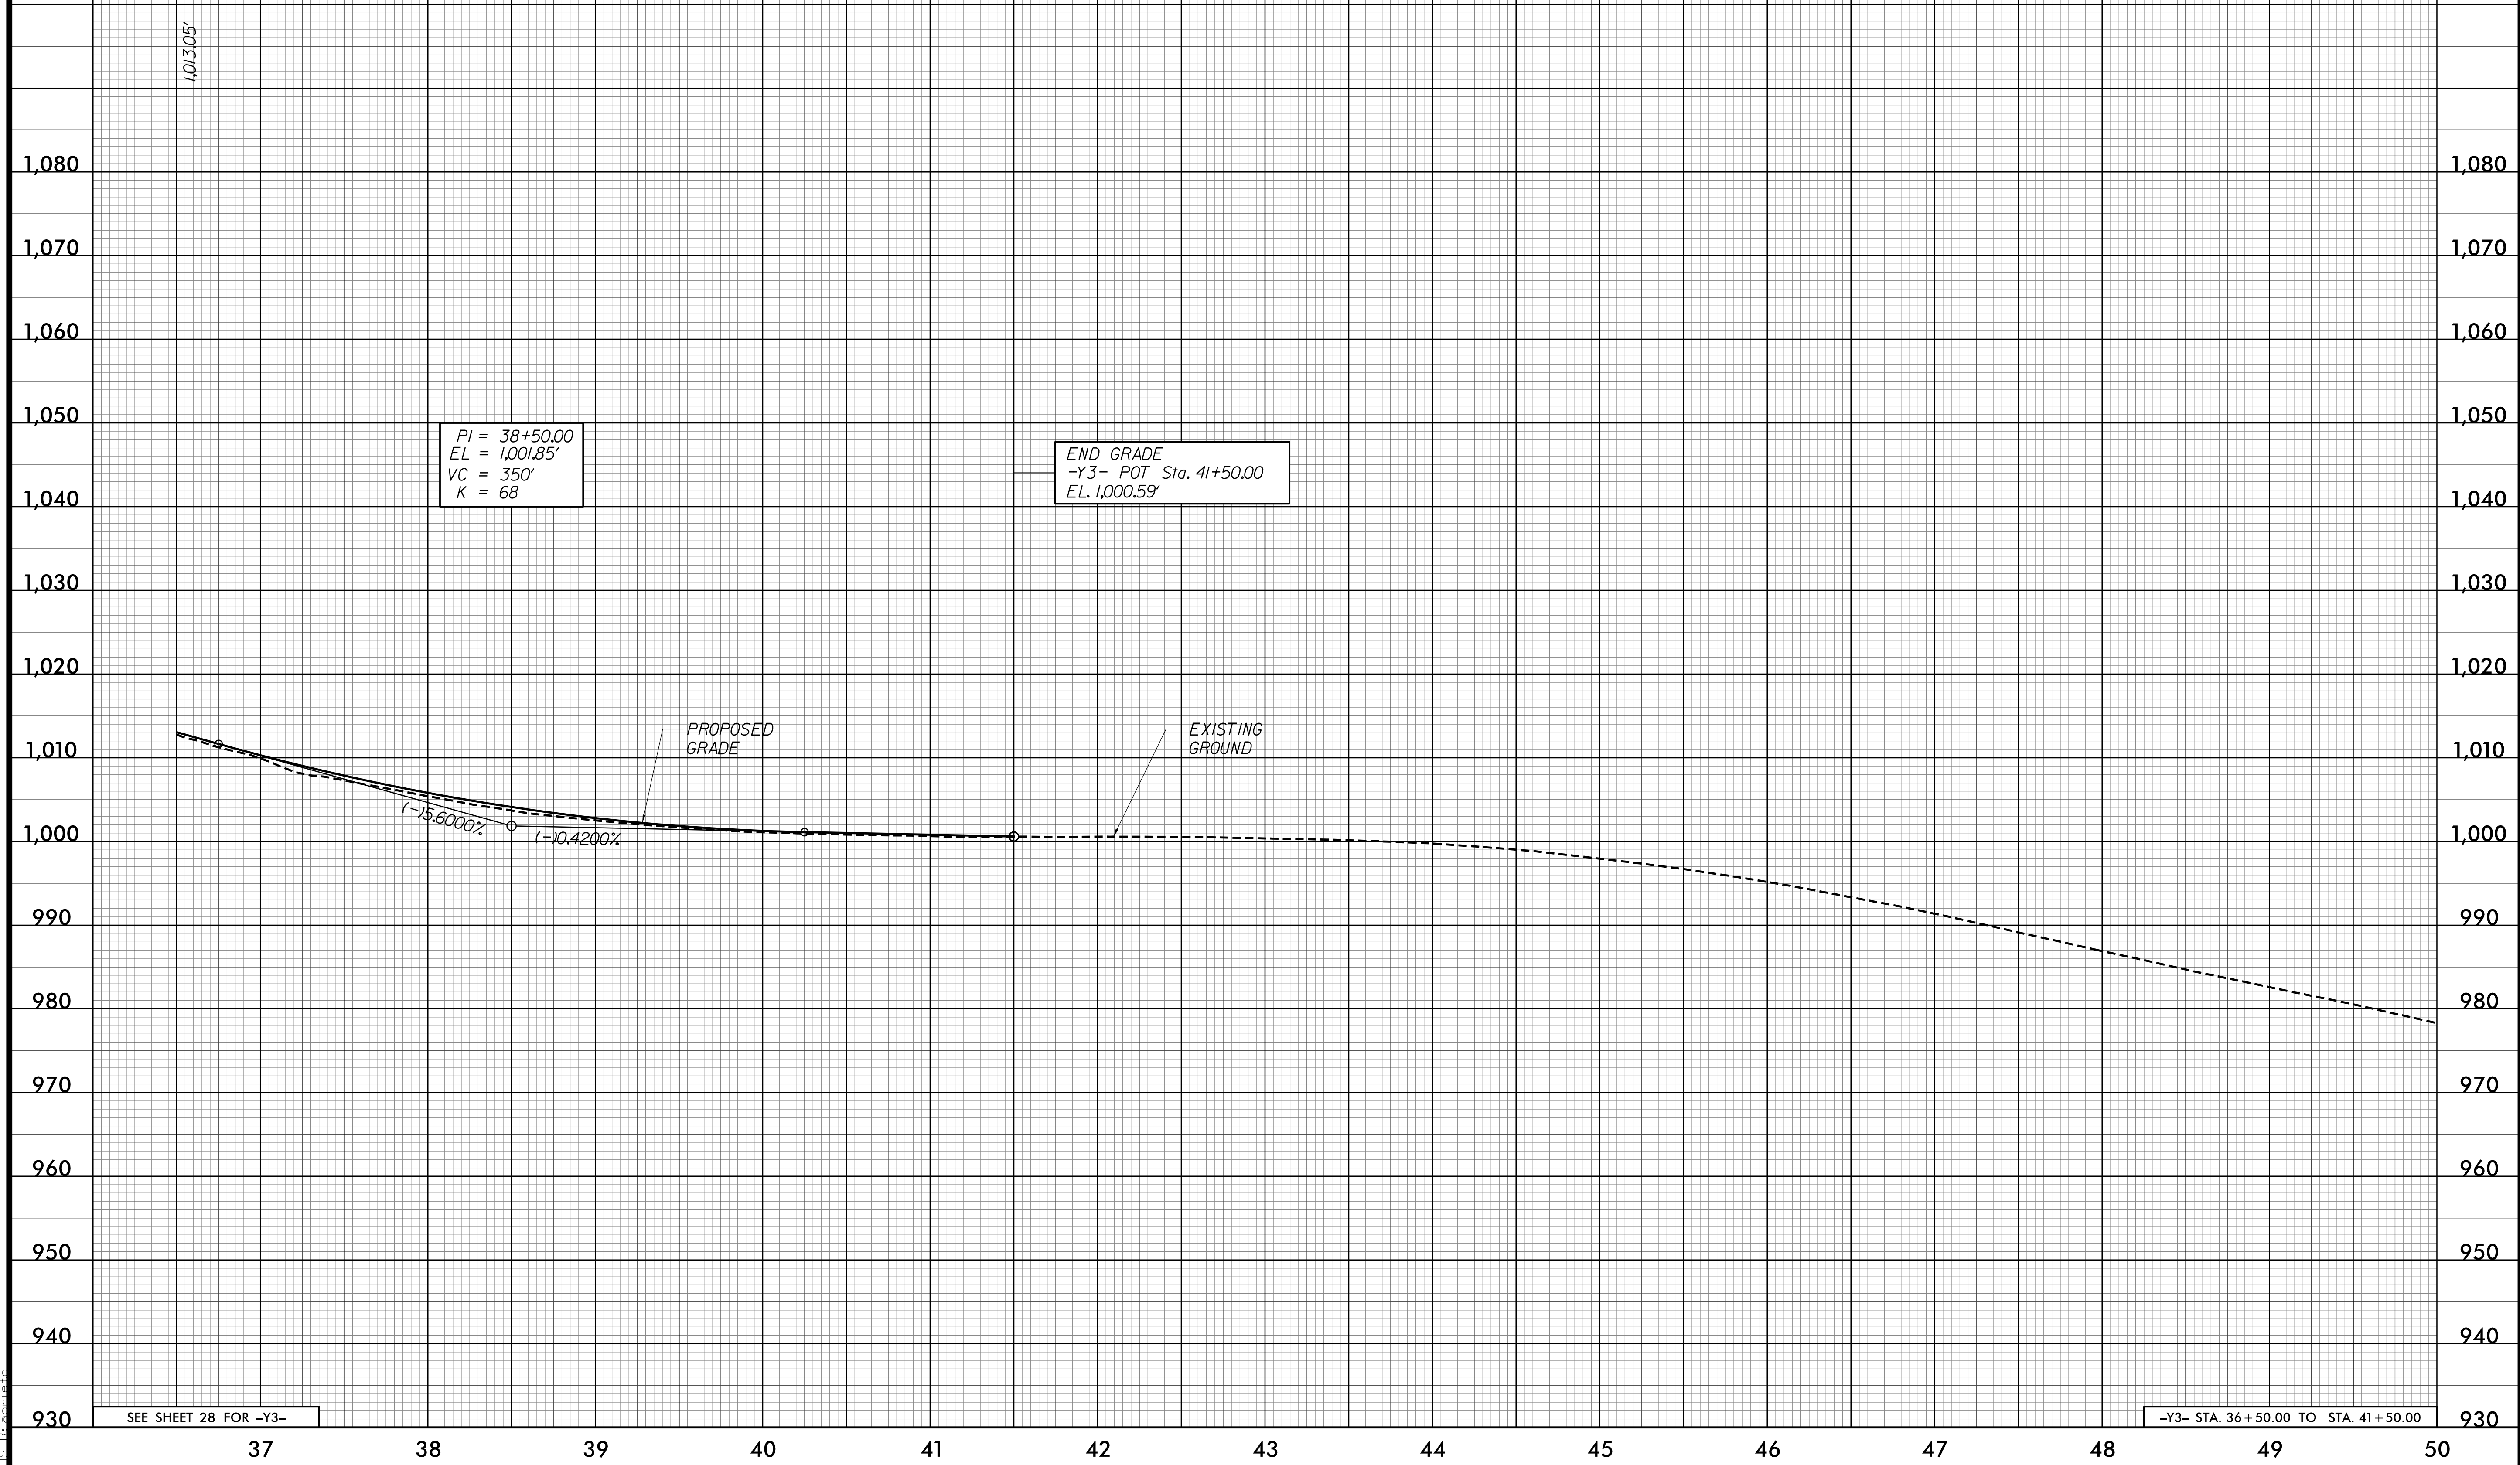

1,013.05'

SEE SHEET 28 FOR -Y3-

-Y3- STA. 36+50.00 TO STA. 41+50.00

4/24/2020 4:48:07 PM
R-2233BB_P01_PFL66.DGN
USER: dmoran