

5/14/99




2610 WYCLIFF ROAD
SUITE 410
RALEIGH, NC 27607
PHONE: 919.881.9239
NC COA No. F-09251

PROJECT REFERENCE NO. R-2233BB		SHEET NO. 67
ROADWAY DESIGN ENGINEER 	HYDRAULICS ENGINEER 	

DOCUMENT NOT CONSIDERED FINAL
UNLESS ALL SIGNATURES COMPLETED

-RPA-

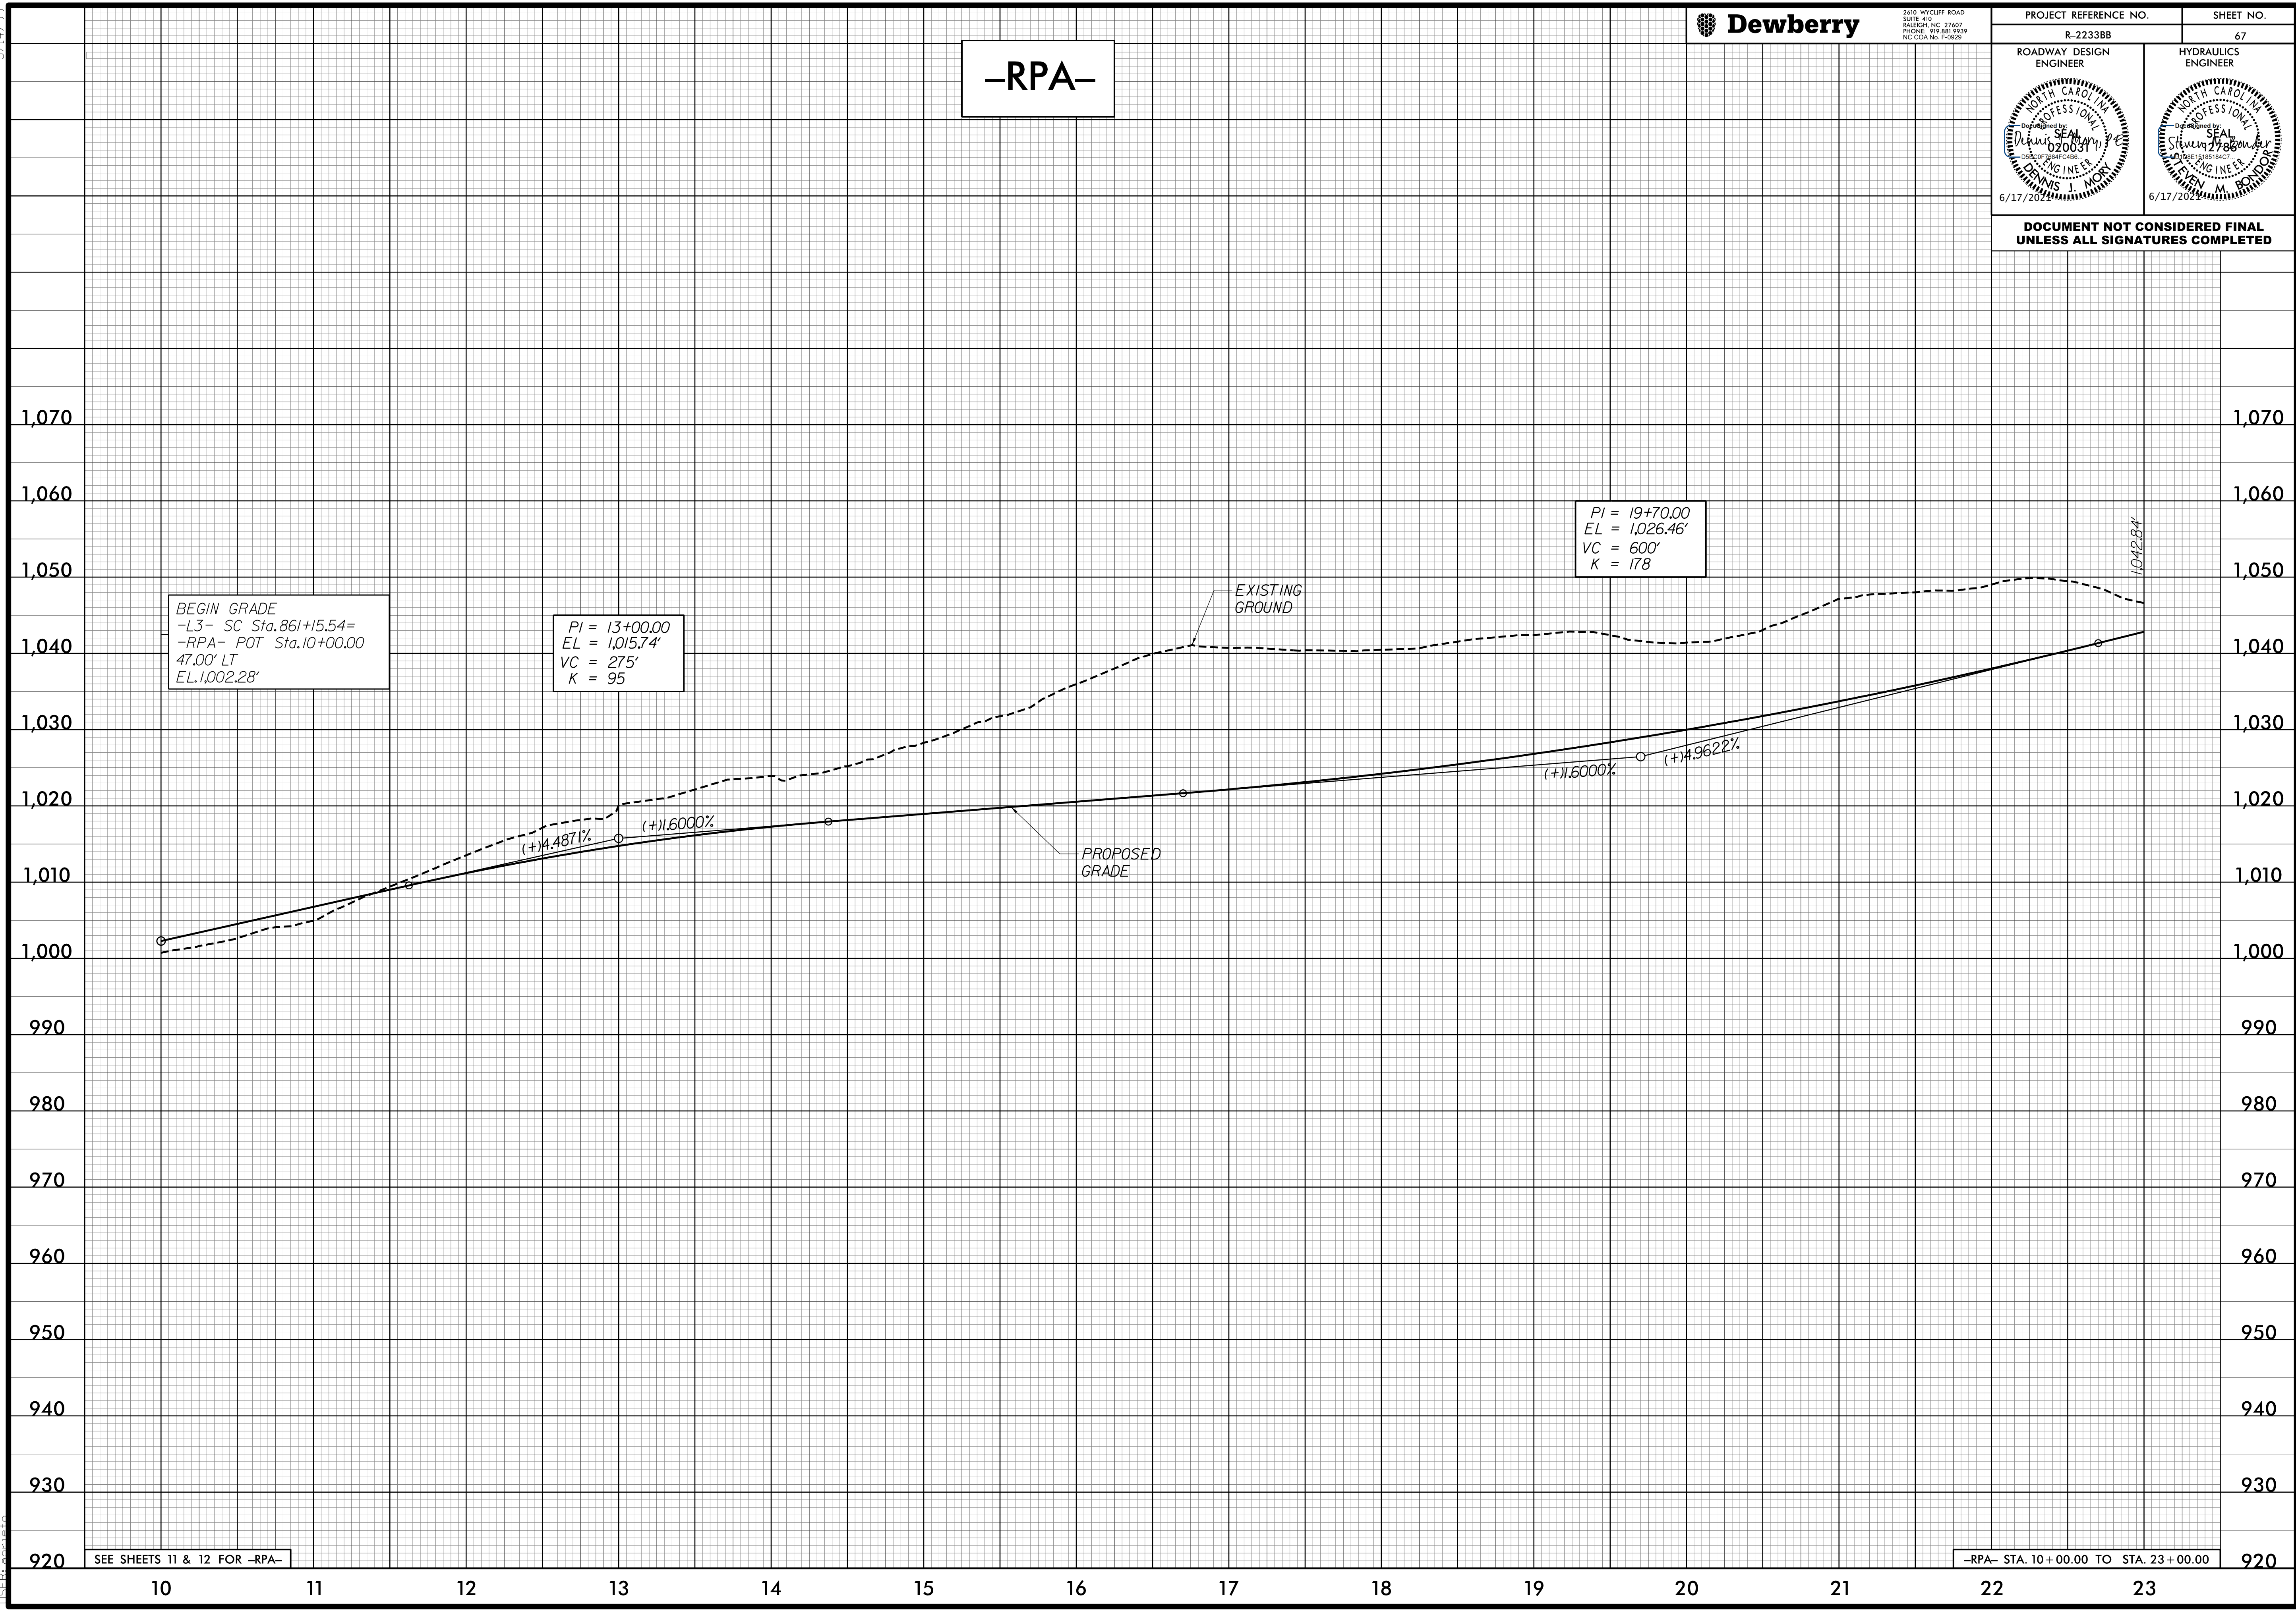

4/24/2020 4:48:16 PM
R-2233BB.RDY_PFL 67.DGN
11:55:00 AM

SEE SHEETS 11 & 12 FOR -RPA-

-RPA- STA. 10+00.00 TO STA. 23+00.00