

5/14/99




2610 WYCLIFF ROAD
SUITE 410
RALEIGH, NC 27607
PHONE: 919.881.3339
NC COA No. F-09251

PROJECT REFERENCE NO. R-2233BB		SHEET NO. 69
ROADWAY DESIGN ENGINEER	HYDRAULICS ENGINEER	

DOCUMENT NOT CONSIDERED FINAL
UNLESS ALL SIGNATURES COMPLETED

-LPA-

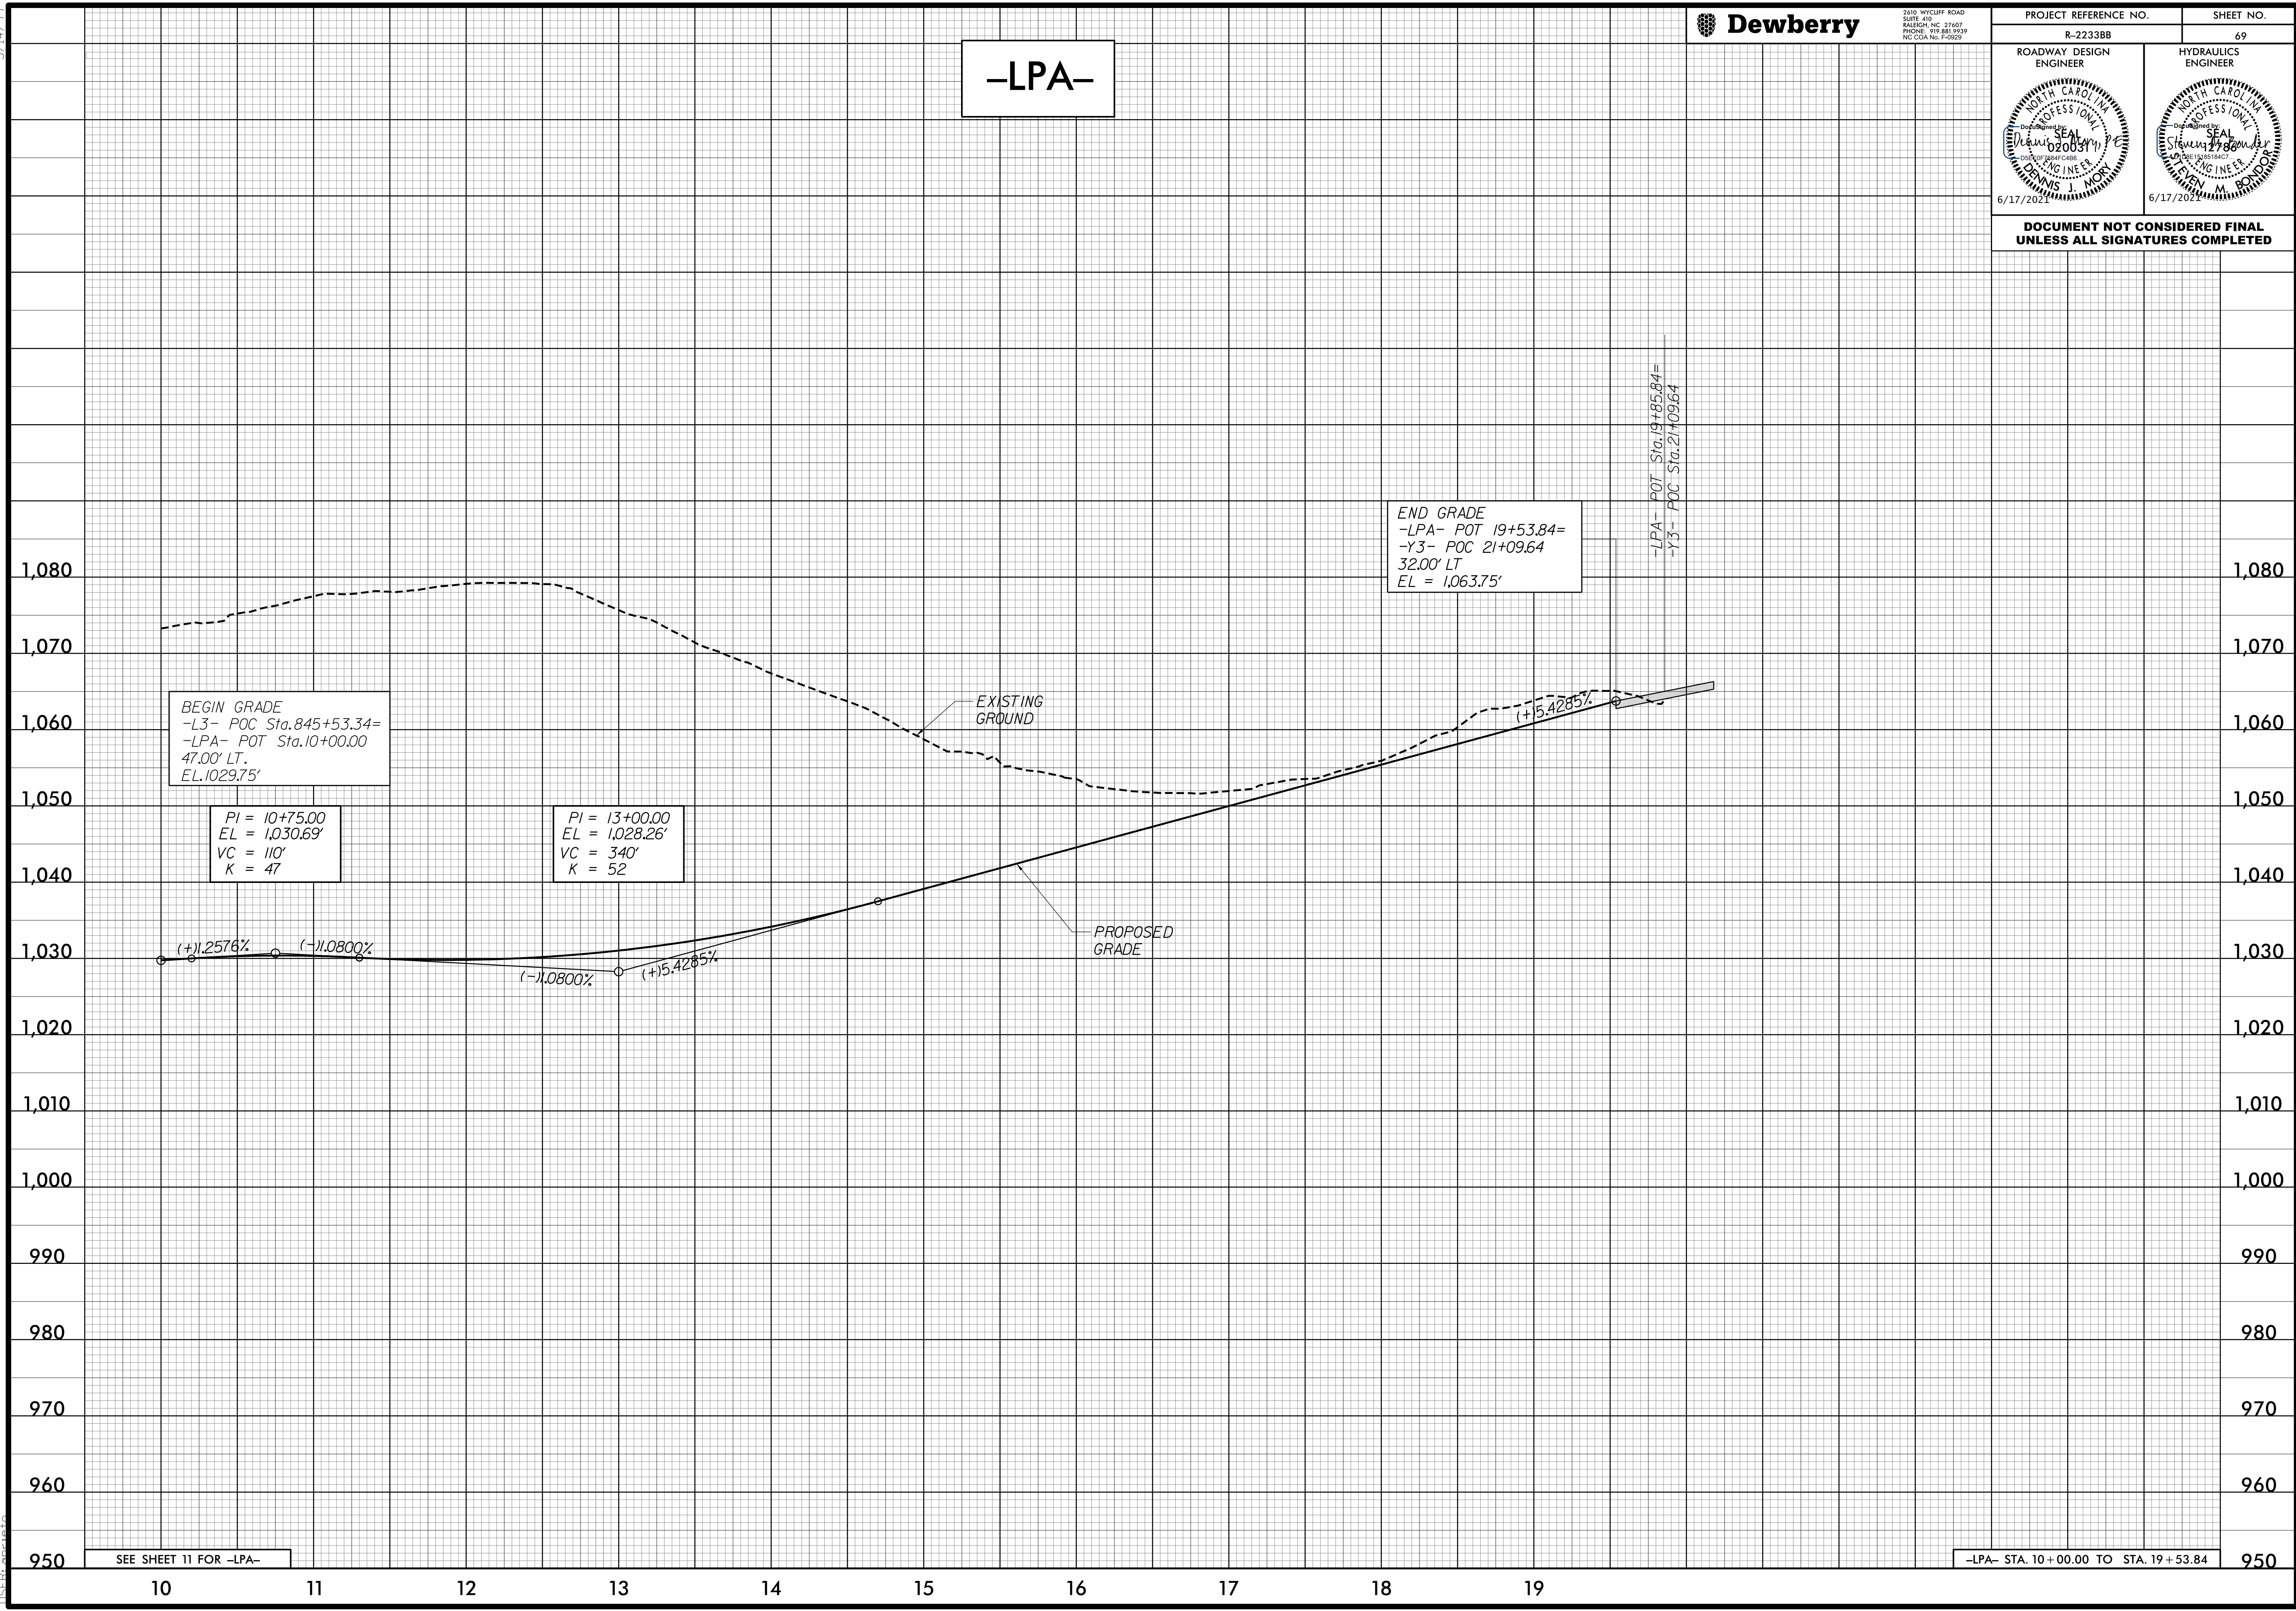

SEE SHEET 11 FOR -LPA-

-LPA- STA. 10+00.00 TO STA. 19+53.84

4/24/2020 4:48:20 PM
R-2233BB_P01_PFL69.DGN
11:51:10