

5/14/99




2610 WYCLIFF ROAD
SUITE 410
RALEIGH, NC 27607
PHONE: 919.881.9299
NC COA No. F-0925

PROJECT REFERENCE NO. R-2233BB	SHEET NO. 73
ROADWAY DESIGN ENGINEER 	HYDRAULICS ENGINEER

DOCUMENT NOT CONSIDERED FINAL
UNLESS ALL SIGNATURES COMPLETED

-RPD-

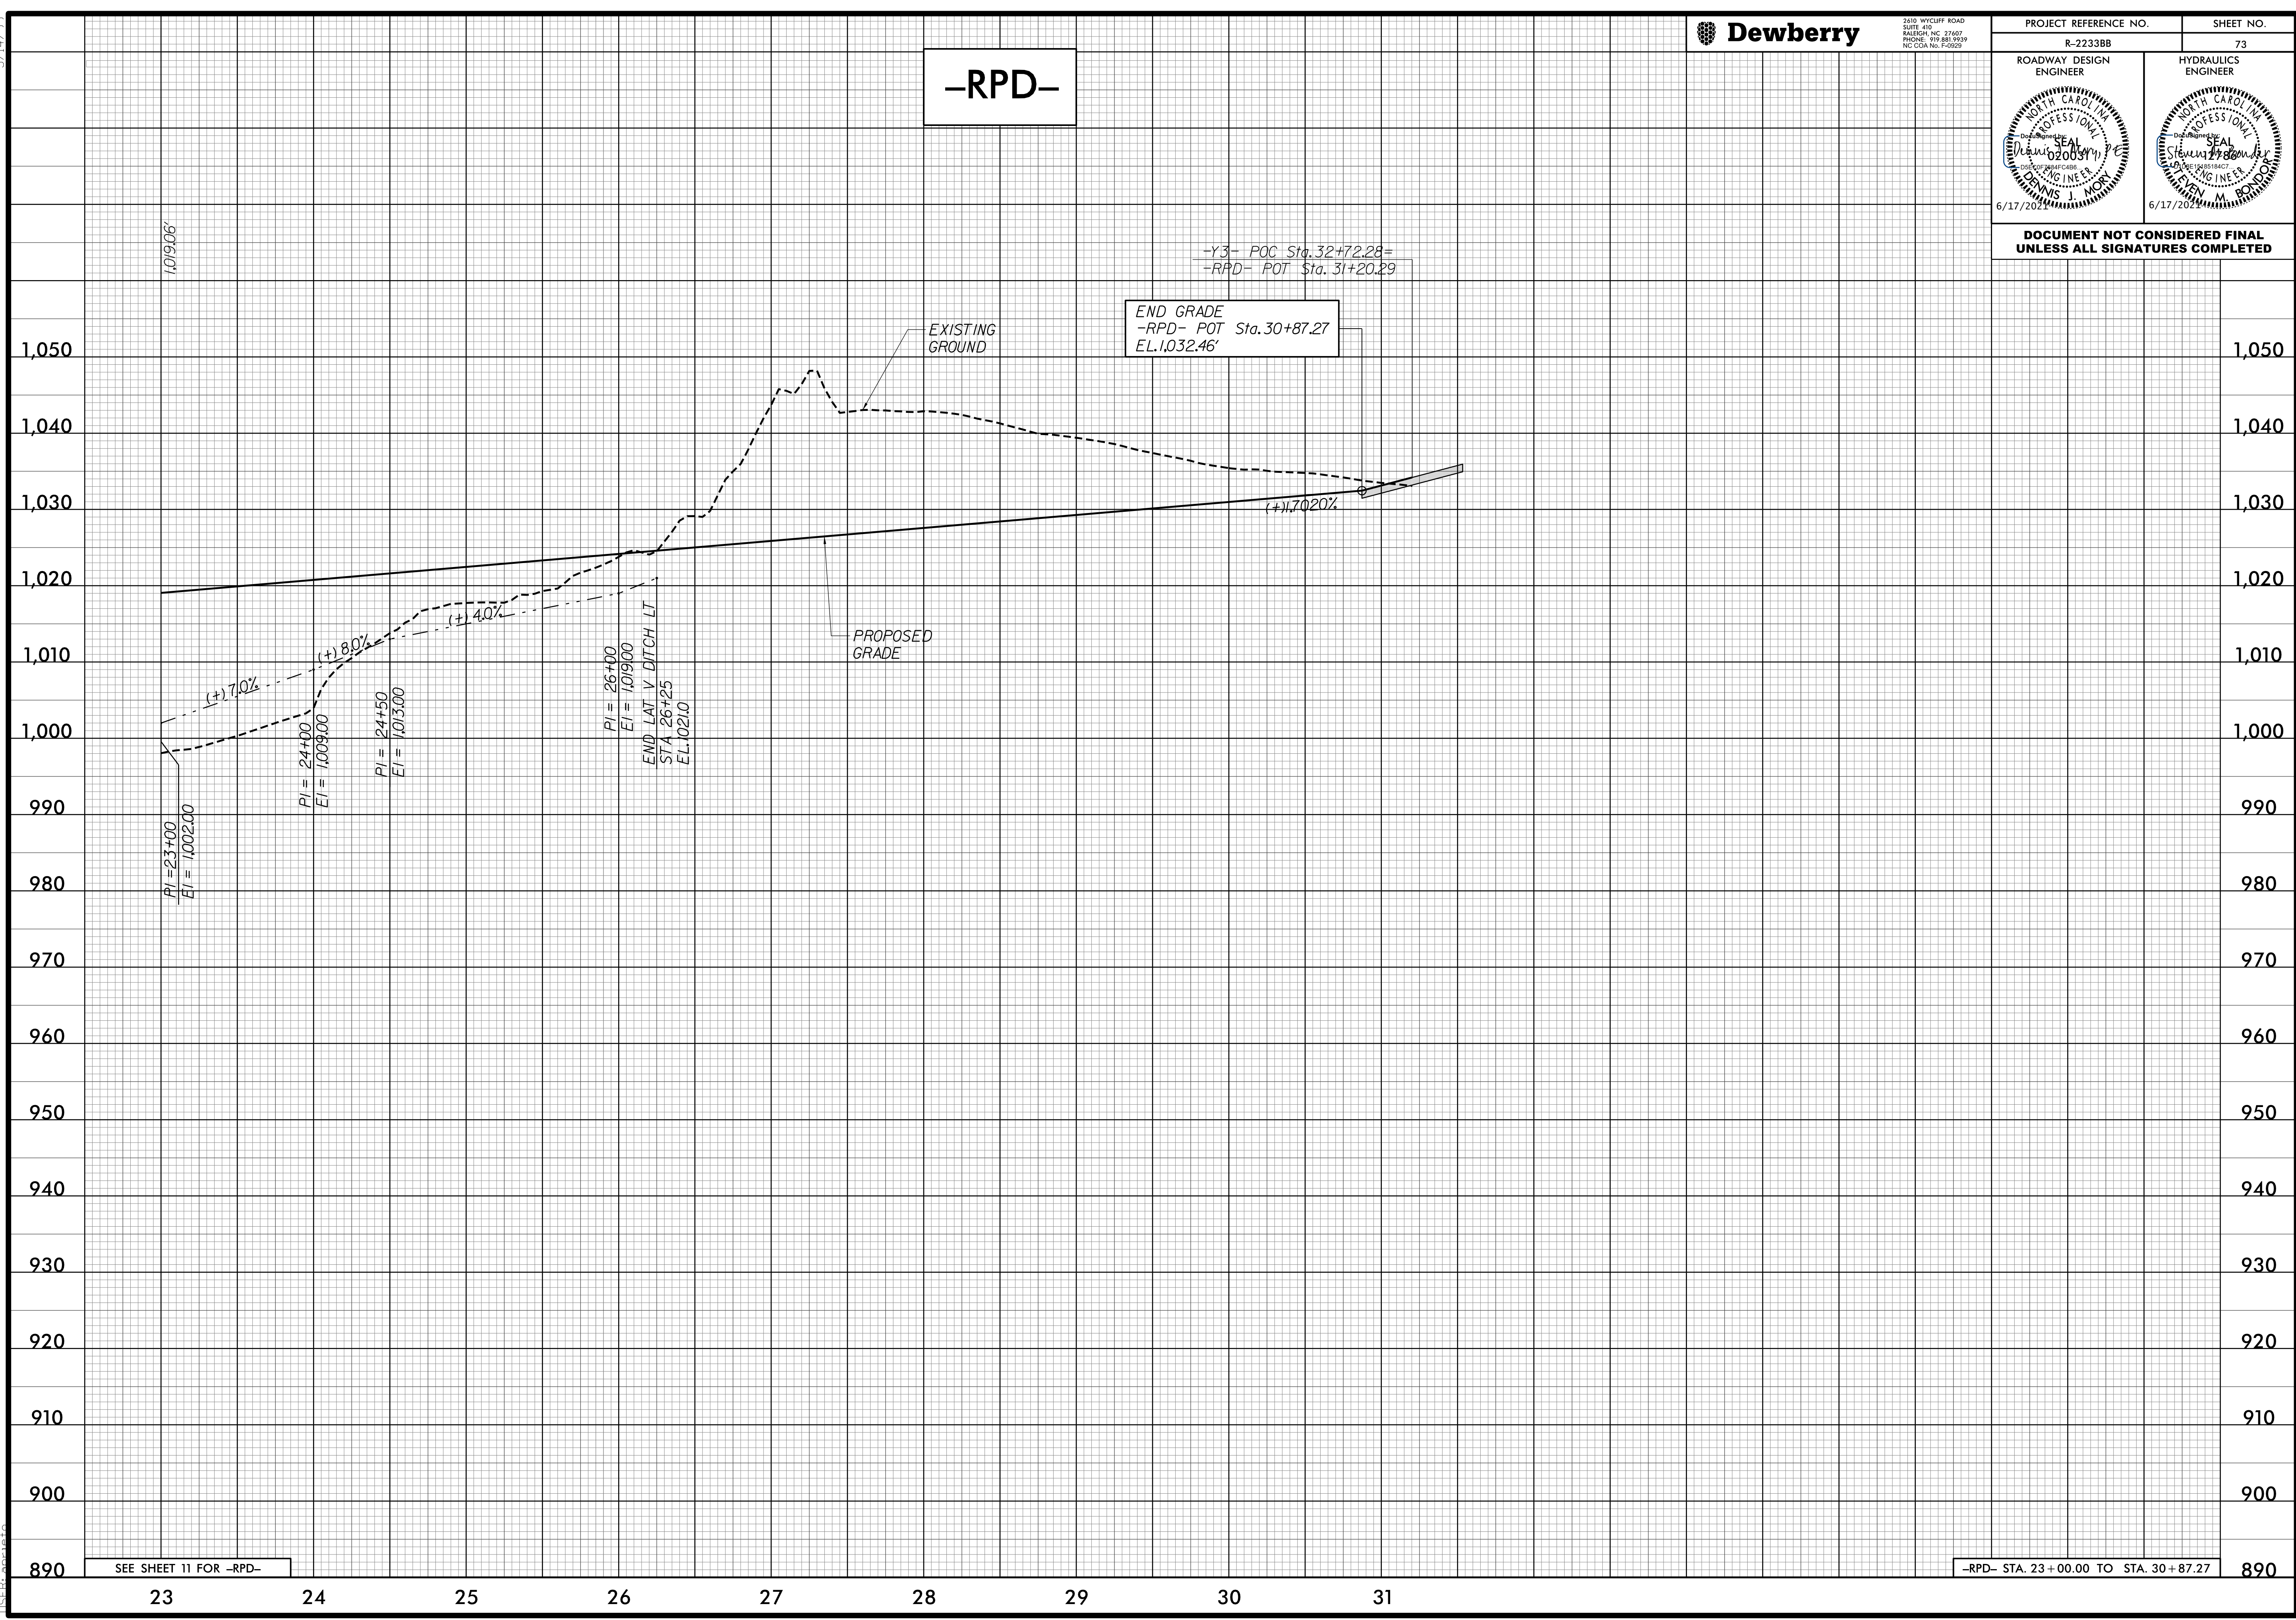

SEE SHEET 11 FOR -RPD-

-RPD- STA. 23+00.00 TO STA. 30+87.27

4/24/2020 4:48:39 PM
R-2233BB-RDY_PFL73.DGN
USER: dmoran