

5/28/99





2610 WYCLIFF ROAD  
SUITE 410  
RALEIGH, NC 27607  
PHONE: 919.883.9329  
NC CCA No. F-0029

PROJECT REFERENCE NO. R-2233BB SHEET NO. 74

ROADWAY DESIGN ENGINEER  
  
 6/17/2021

HYDRAULICS ENGINEER  
  
 6/17/2021

DOCUMENT NOT CONSIDERED FINAL  
UNLESS ALL SIGNATURES COMPLETED

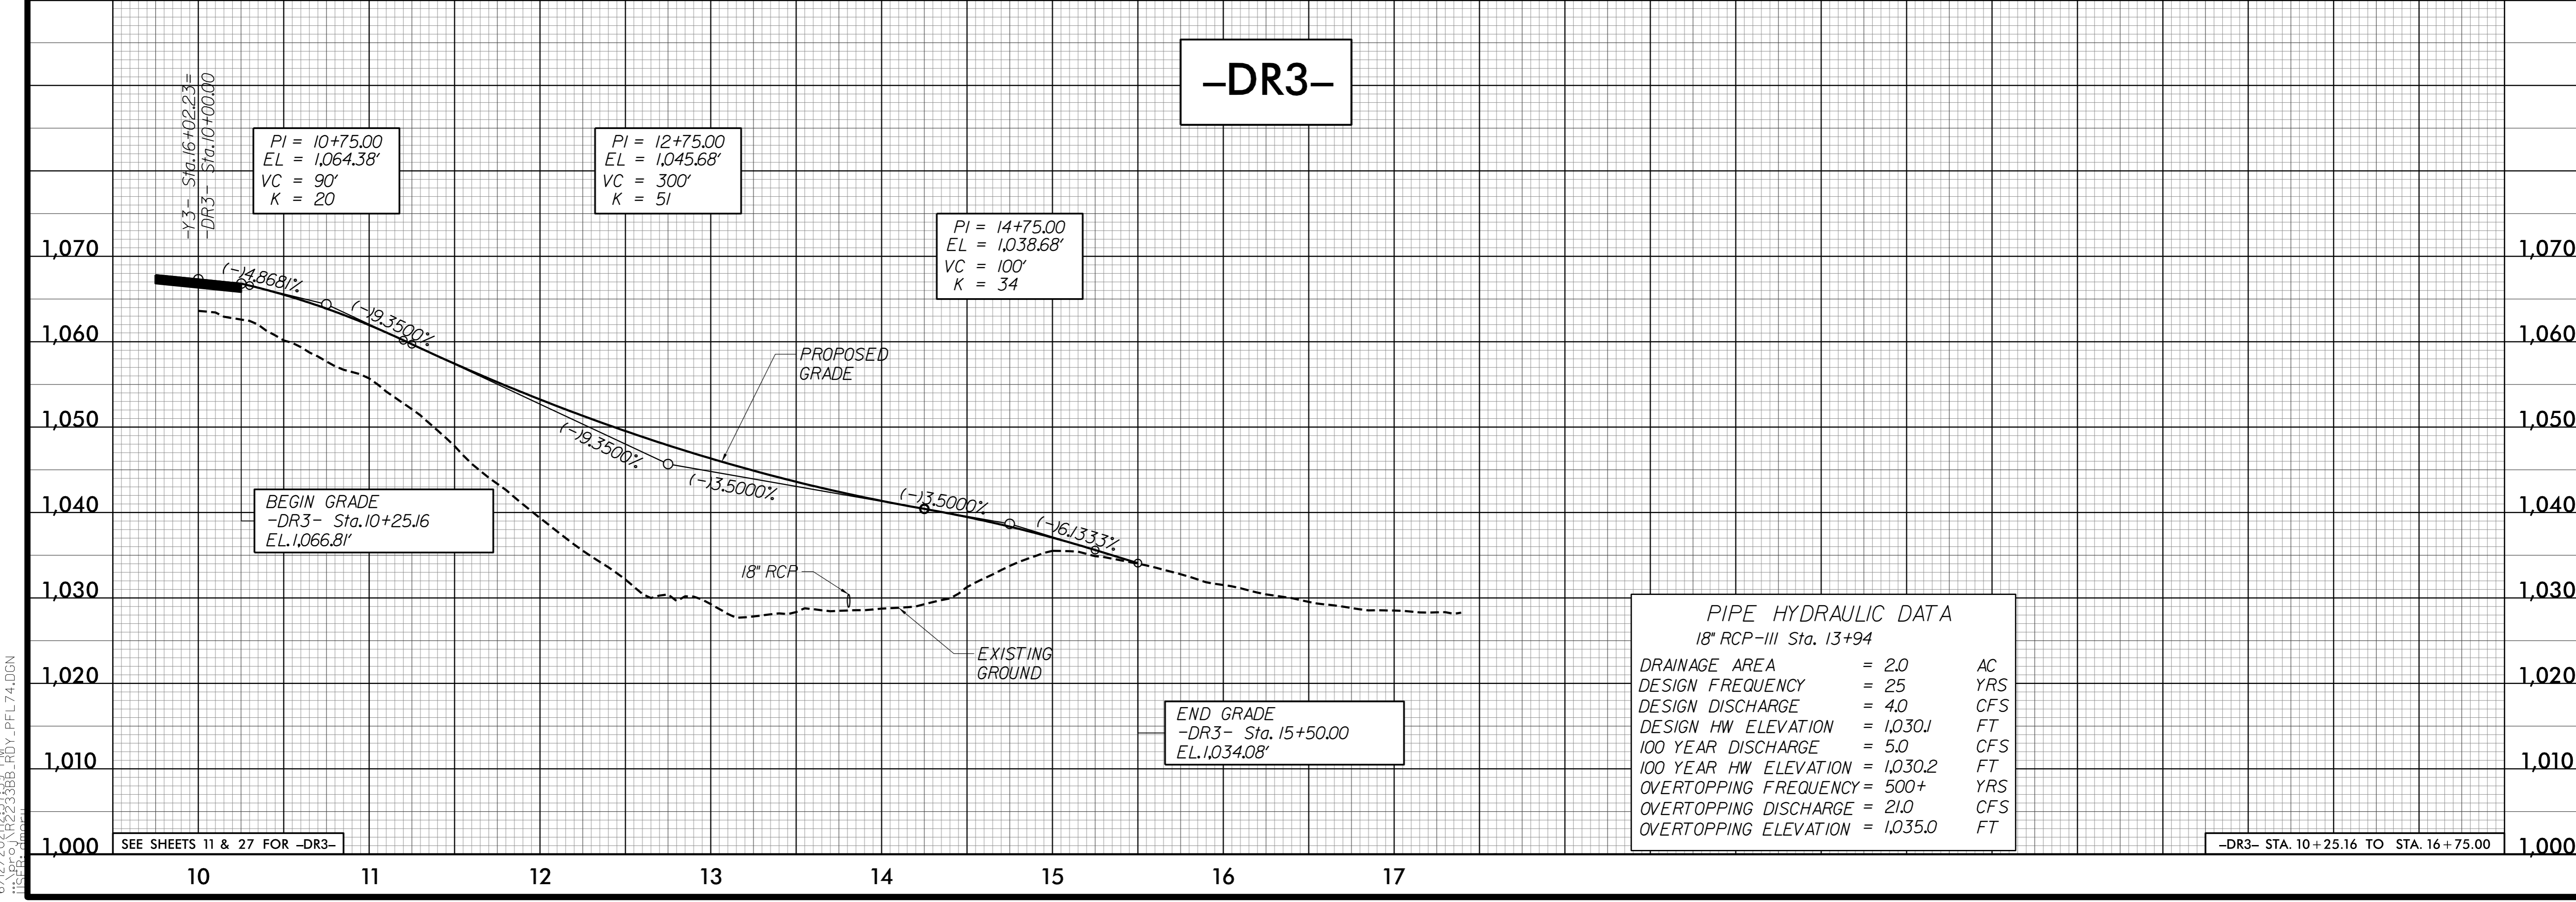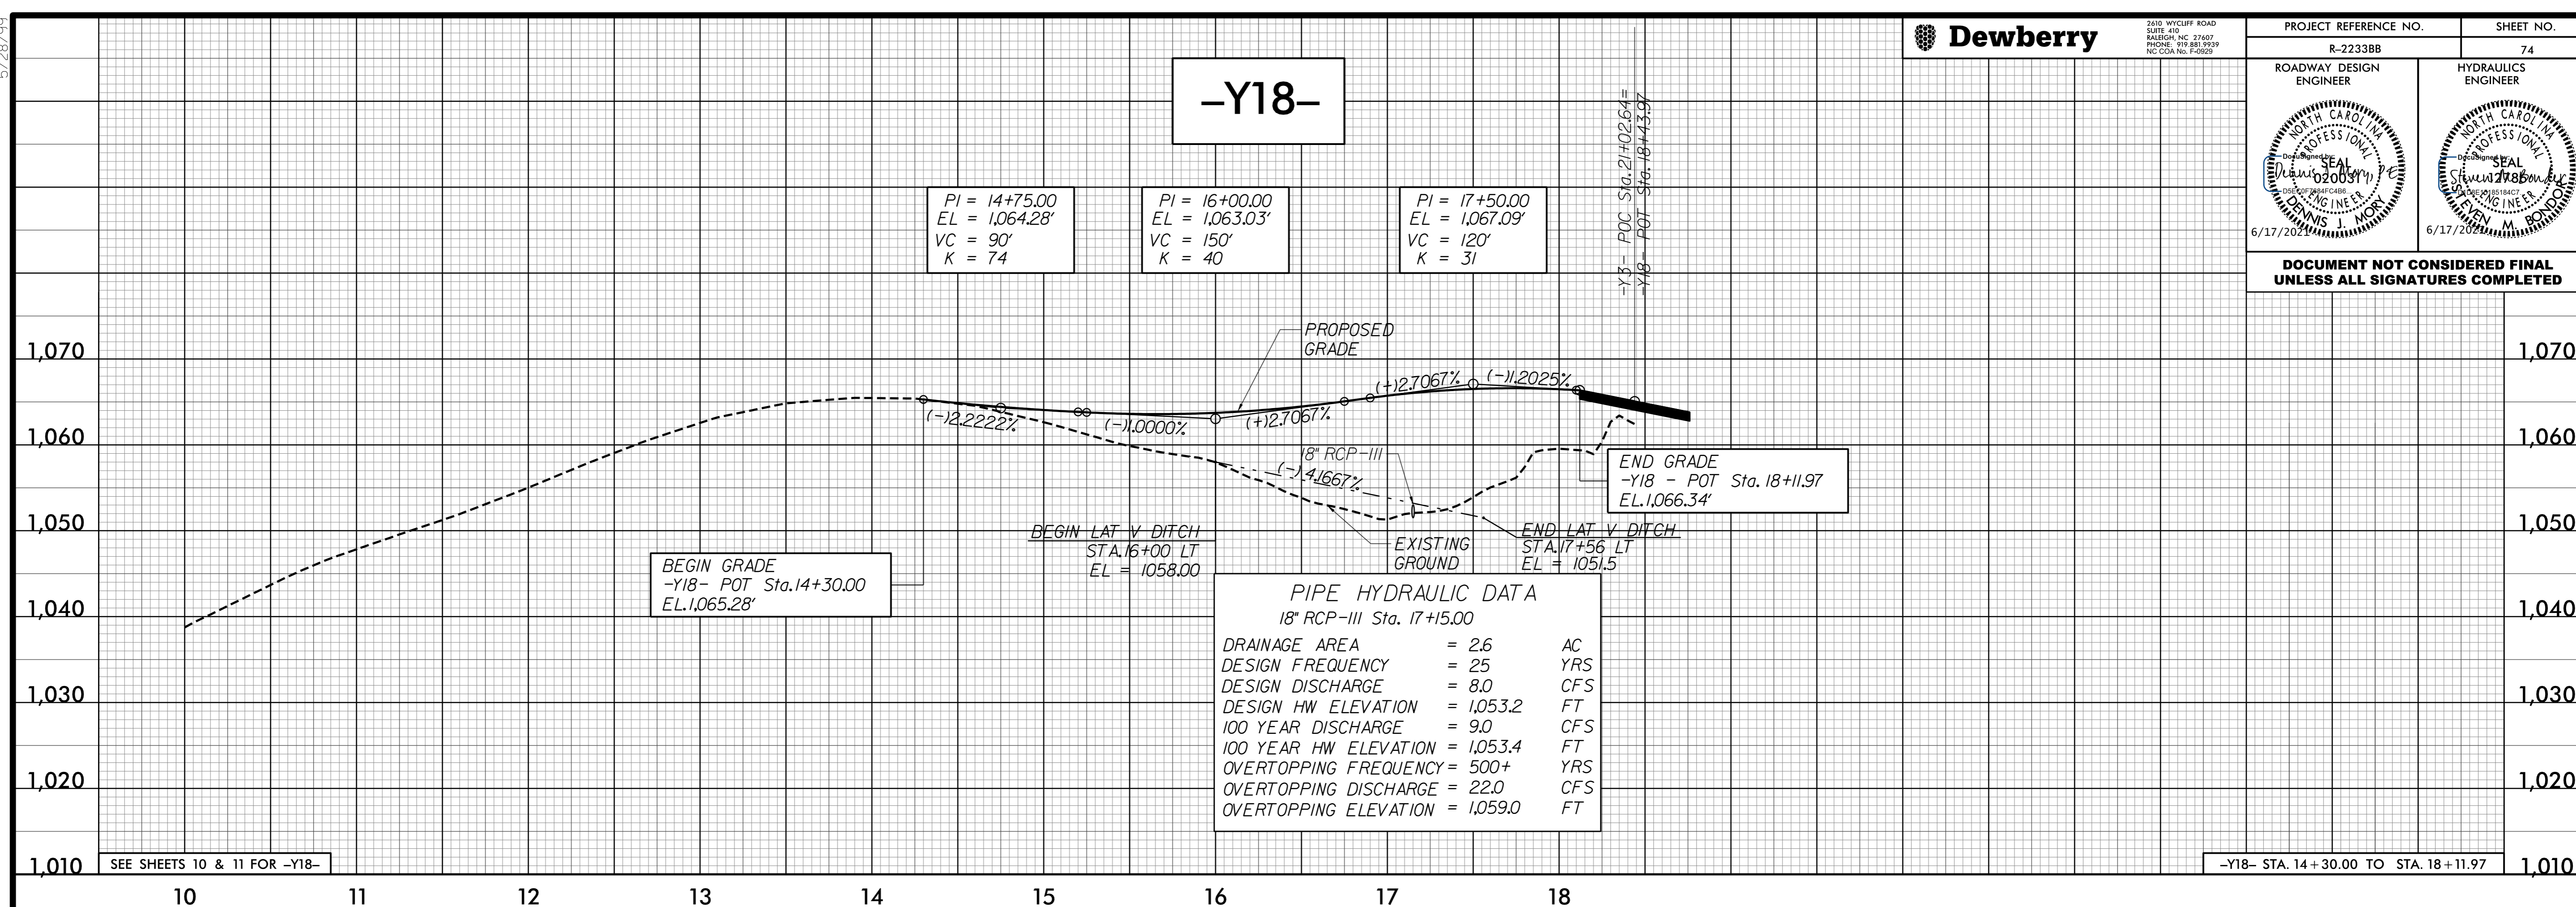

6/12/2023 10:57:39 PM  
ITS:FC-JAR:2233BB-RDY-PFL 74.DGN