



5/14/19

DITCH LEGEND
LEFT DITCH - - - - -

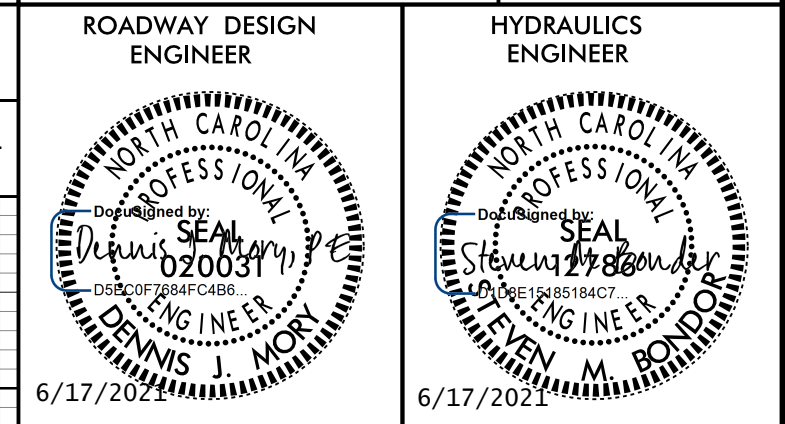


DOCUMENT NOT CONSIDERED FINAL
UNLESS ALL SIGNATURES COMPLETED

-Y6-

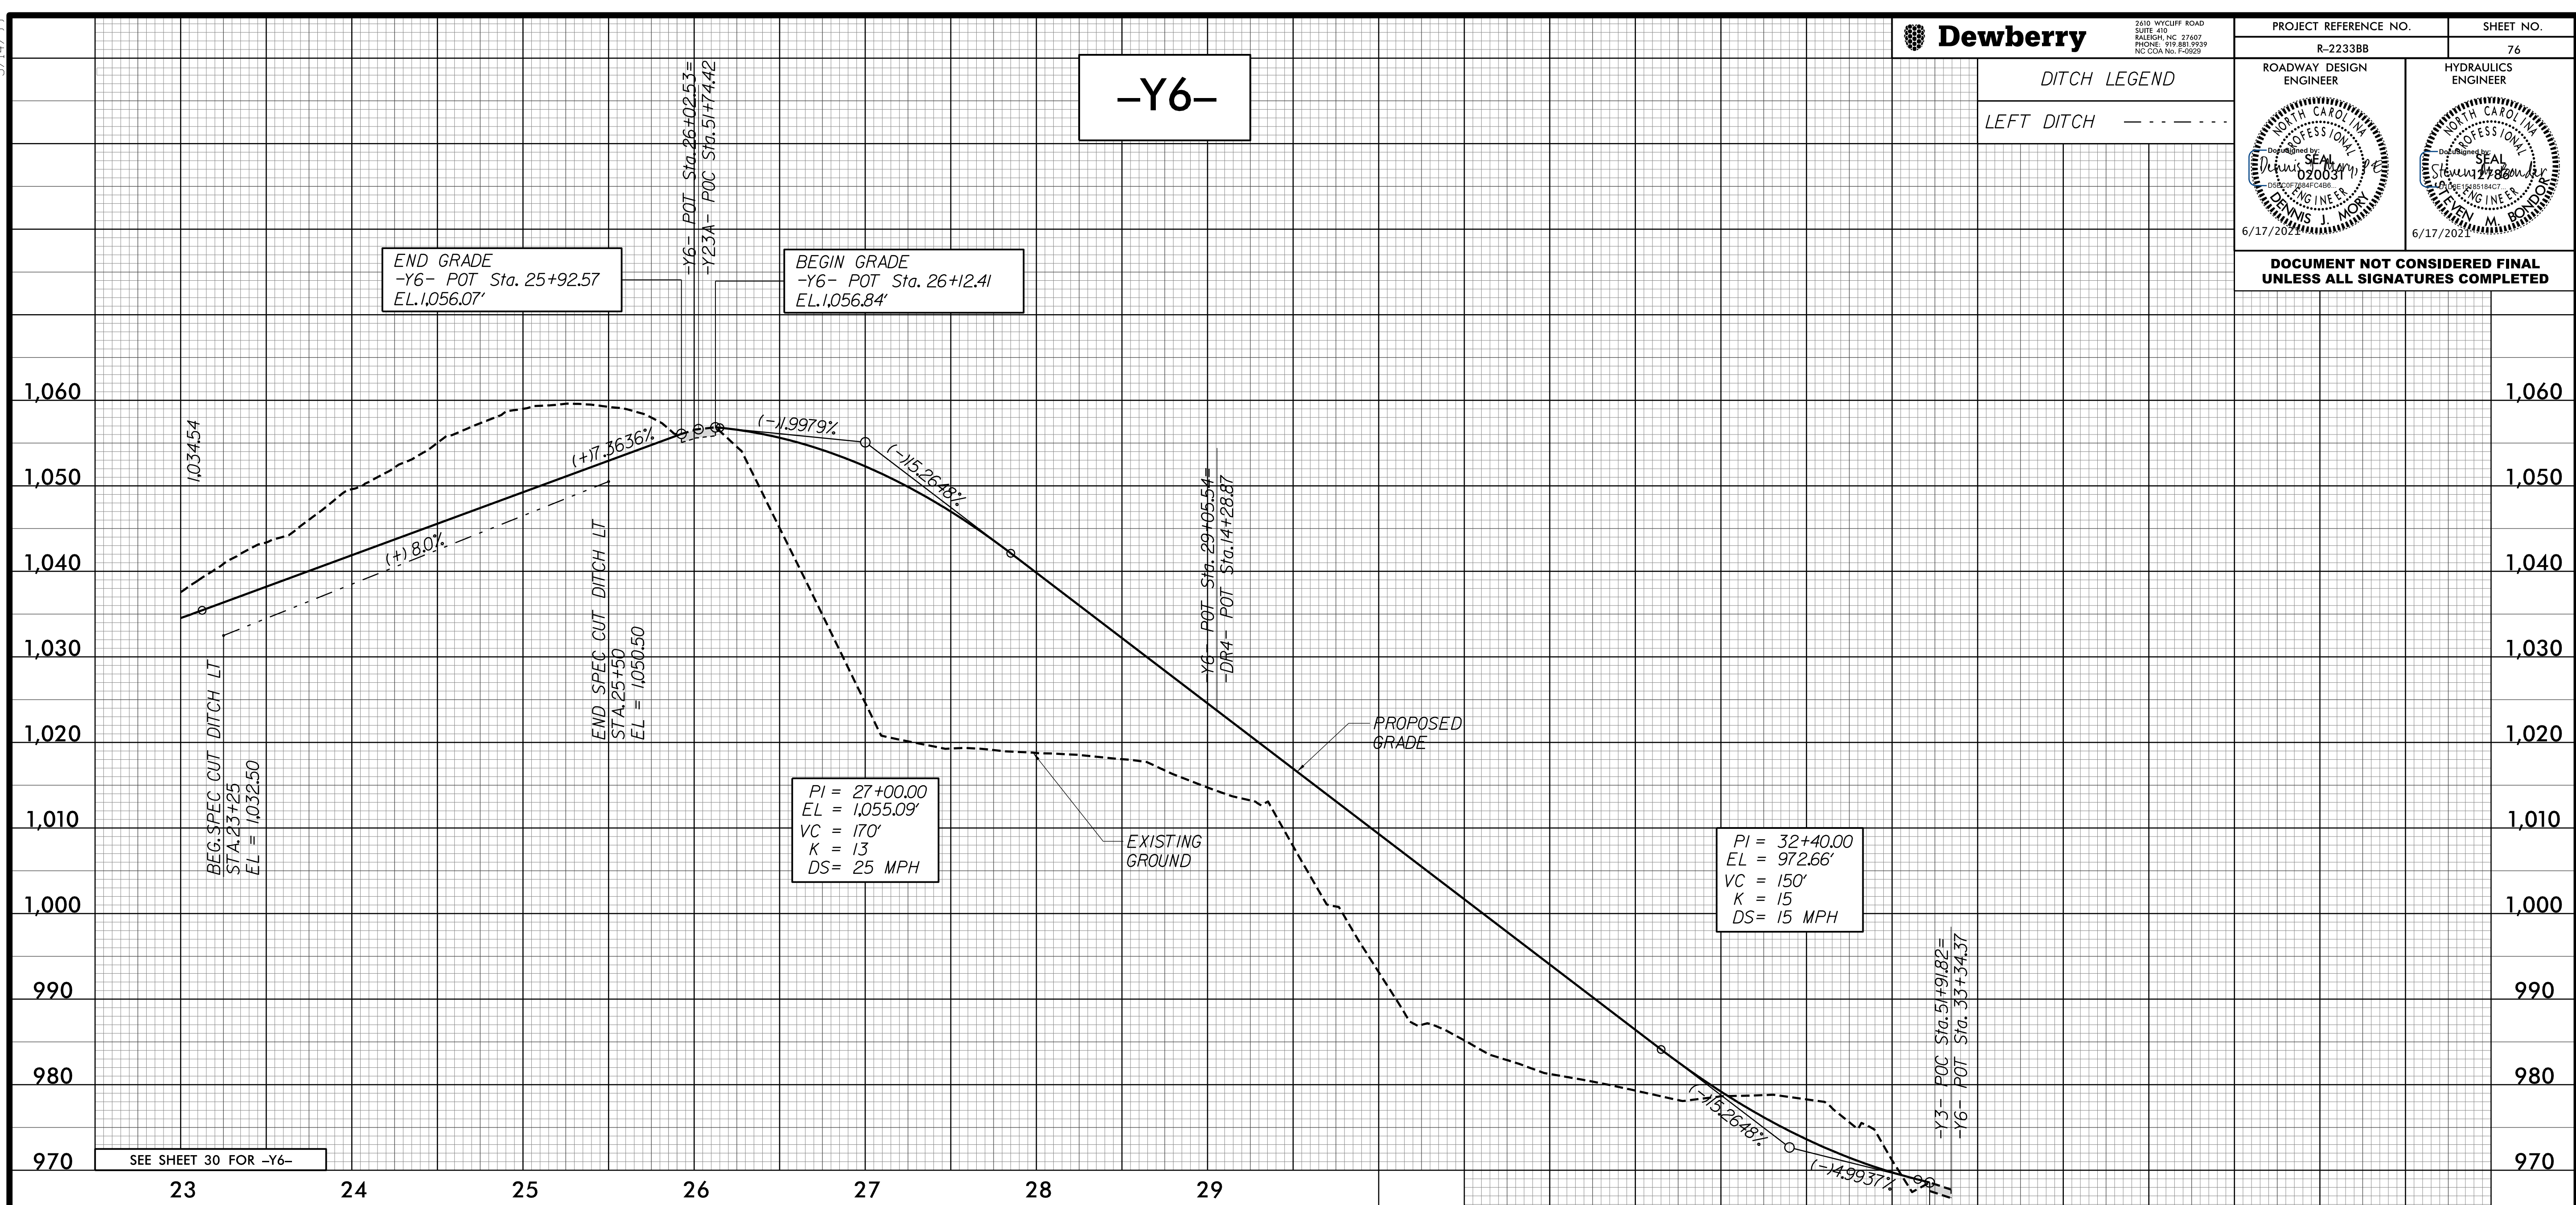

-DR4-

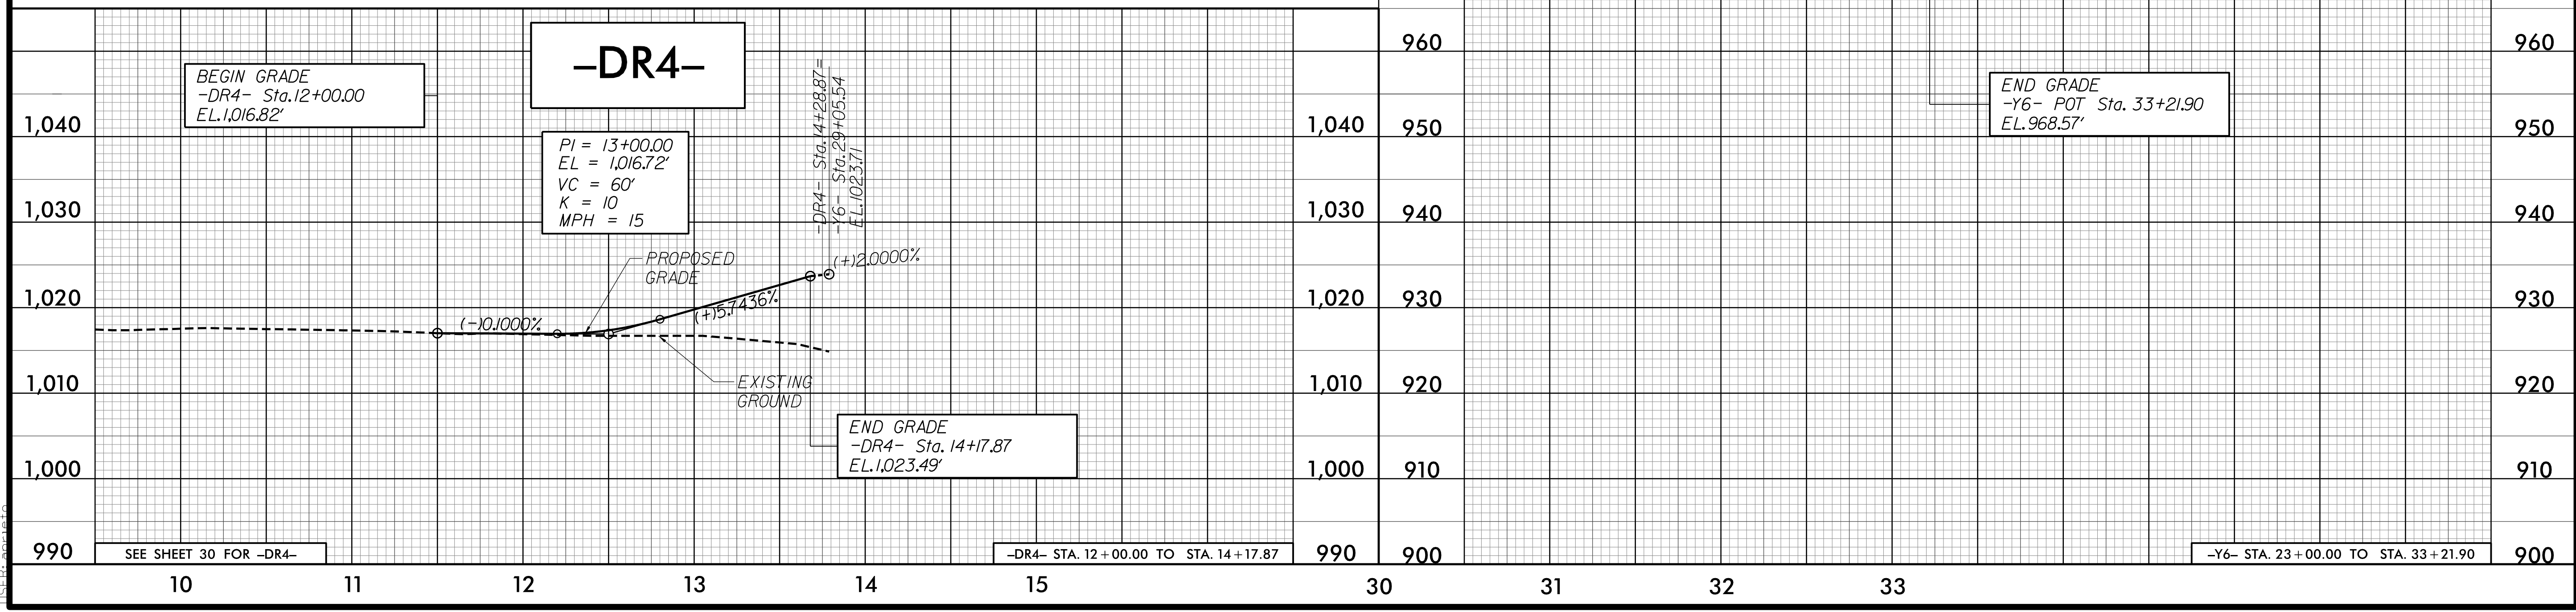

4/24/2020 4:09:07 PM
R-2233BB P01_PEL 76.DGN
USER: dmorin