

5/28/2019


Dewberry
2610 WYCLIFF ROAD
SUITE 410
RALEIGH, NC 27607
PHONE: 772.883.9329
NC COA No. F-0929

PROJECT REFERENCE NO. R-2233BB SHEET NO. 78

ROADWAY DESIGN ENGINEER
HYDRAULICS ENGINEER

6/17/2019

DOCUMENT NOT CONSIDERED FINAL
UNLESS ALL SIGNATURES COMPLETED

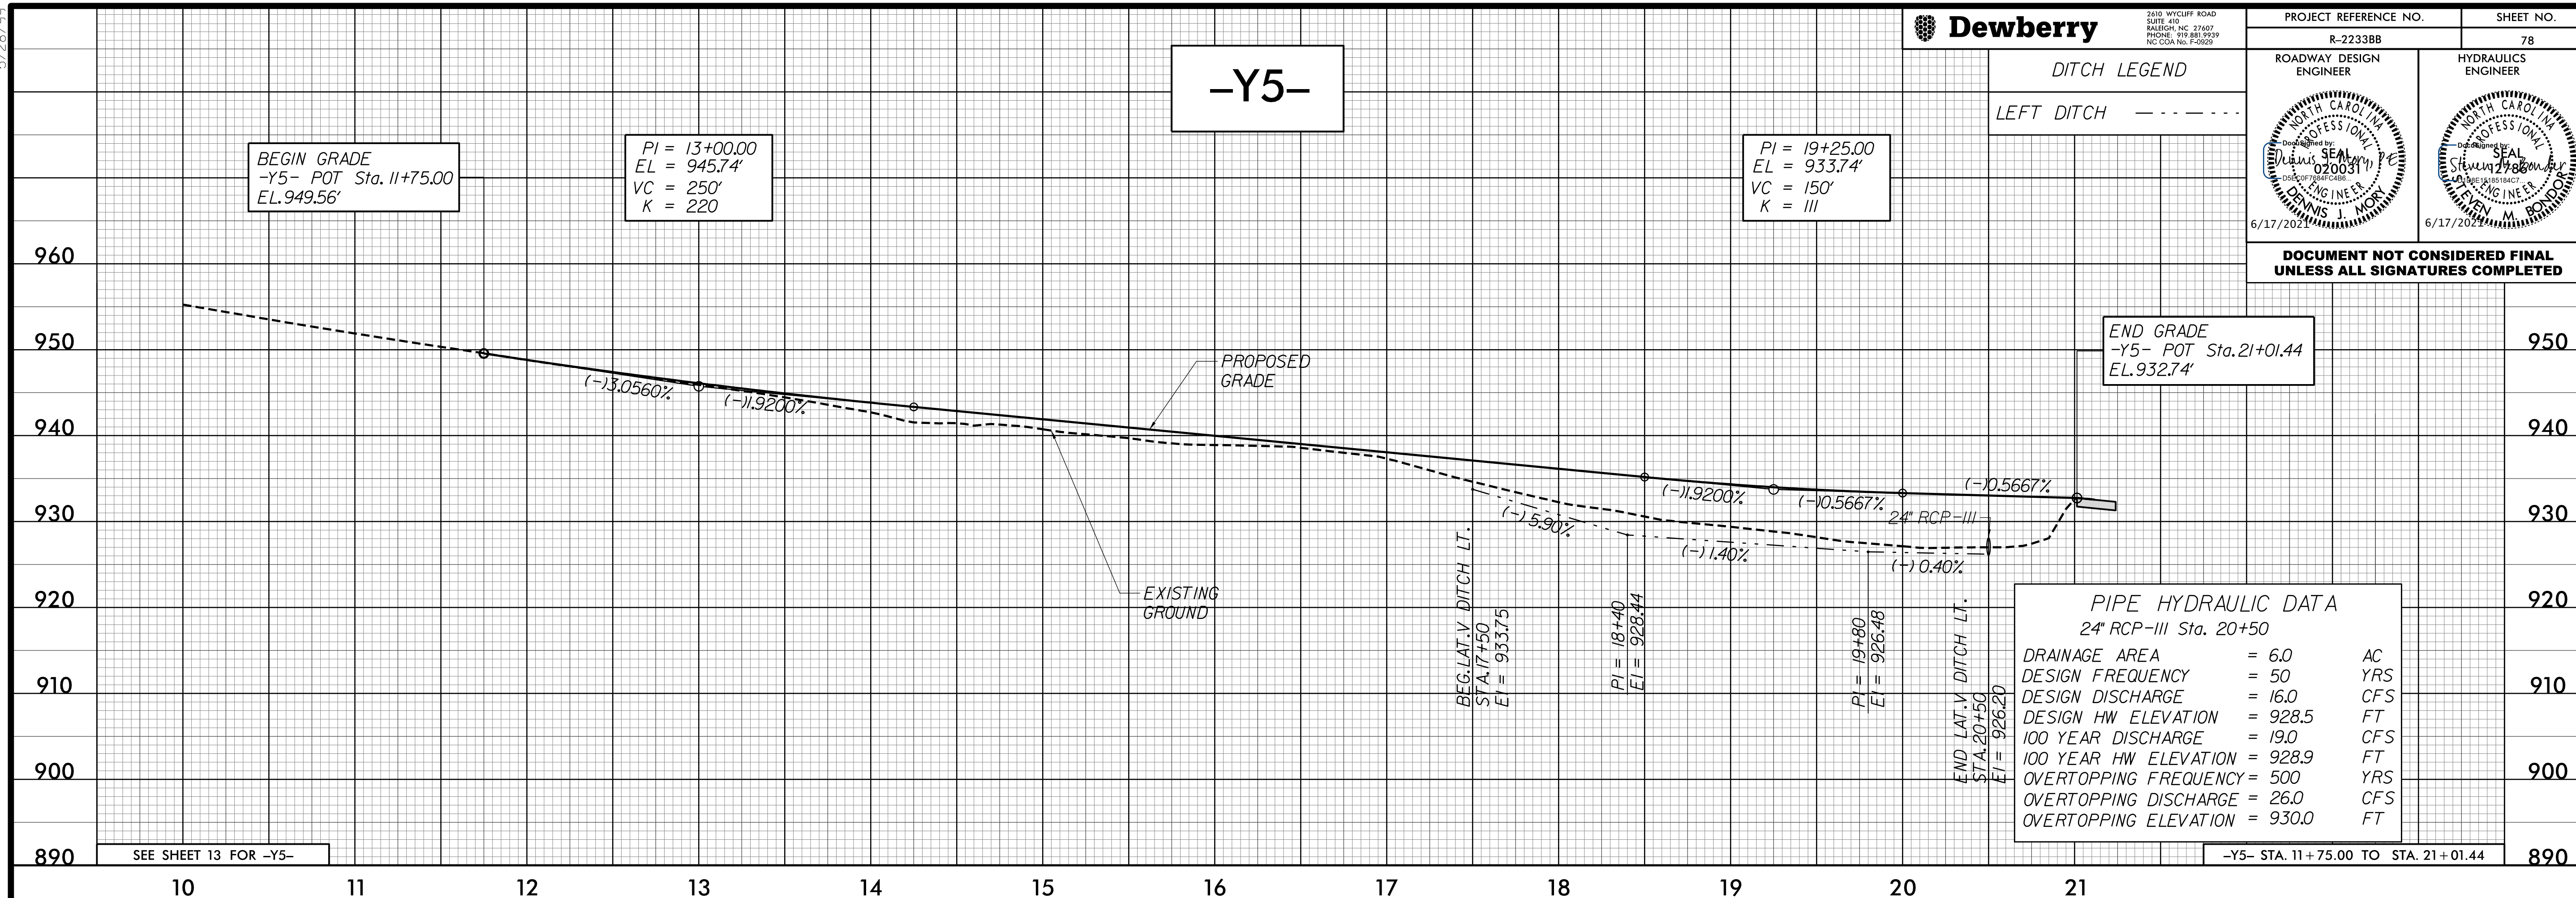

6/16/2019 9:58:36 AM Y_PFL 78.DGN

