

5/28/2020

Dewberry
 2610 WYCLIFF ROAD
 SUITE 410
 RALEIGH, NC 27603
 PHONE: 919.881.9939
 NC COA No. F-09251

PROJECT REFERENCE NO. R-2233BB
 SHEET NO. 79


ROADWAY DESIGN ENGINEER
 DENNIS J. MOY
 SEAL
 6/17/2020

HYDRAULICS ENGINEER
 JOHN M. BOND
 SEAL
 6/17/2020

-RAB-

LEFT DITCH - - - - -

**DOCUMENT NOT CONSIDERED FINAL
 UNLESS ALL SIGNATURES COMPLETED**

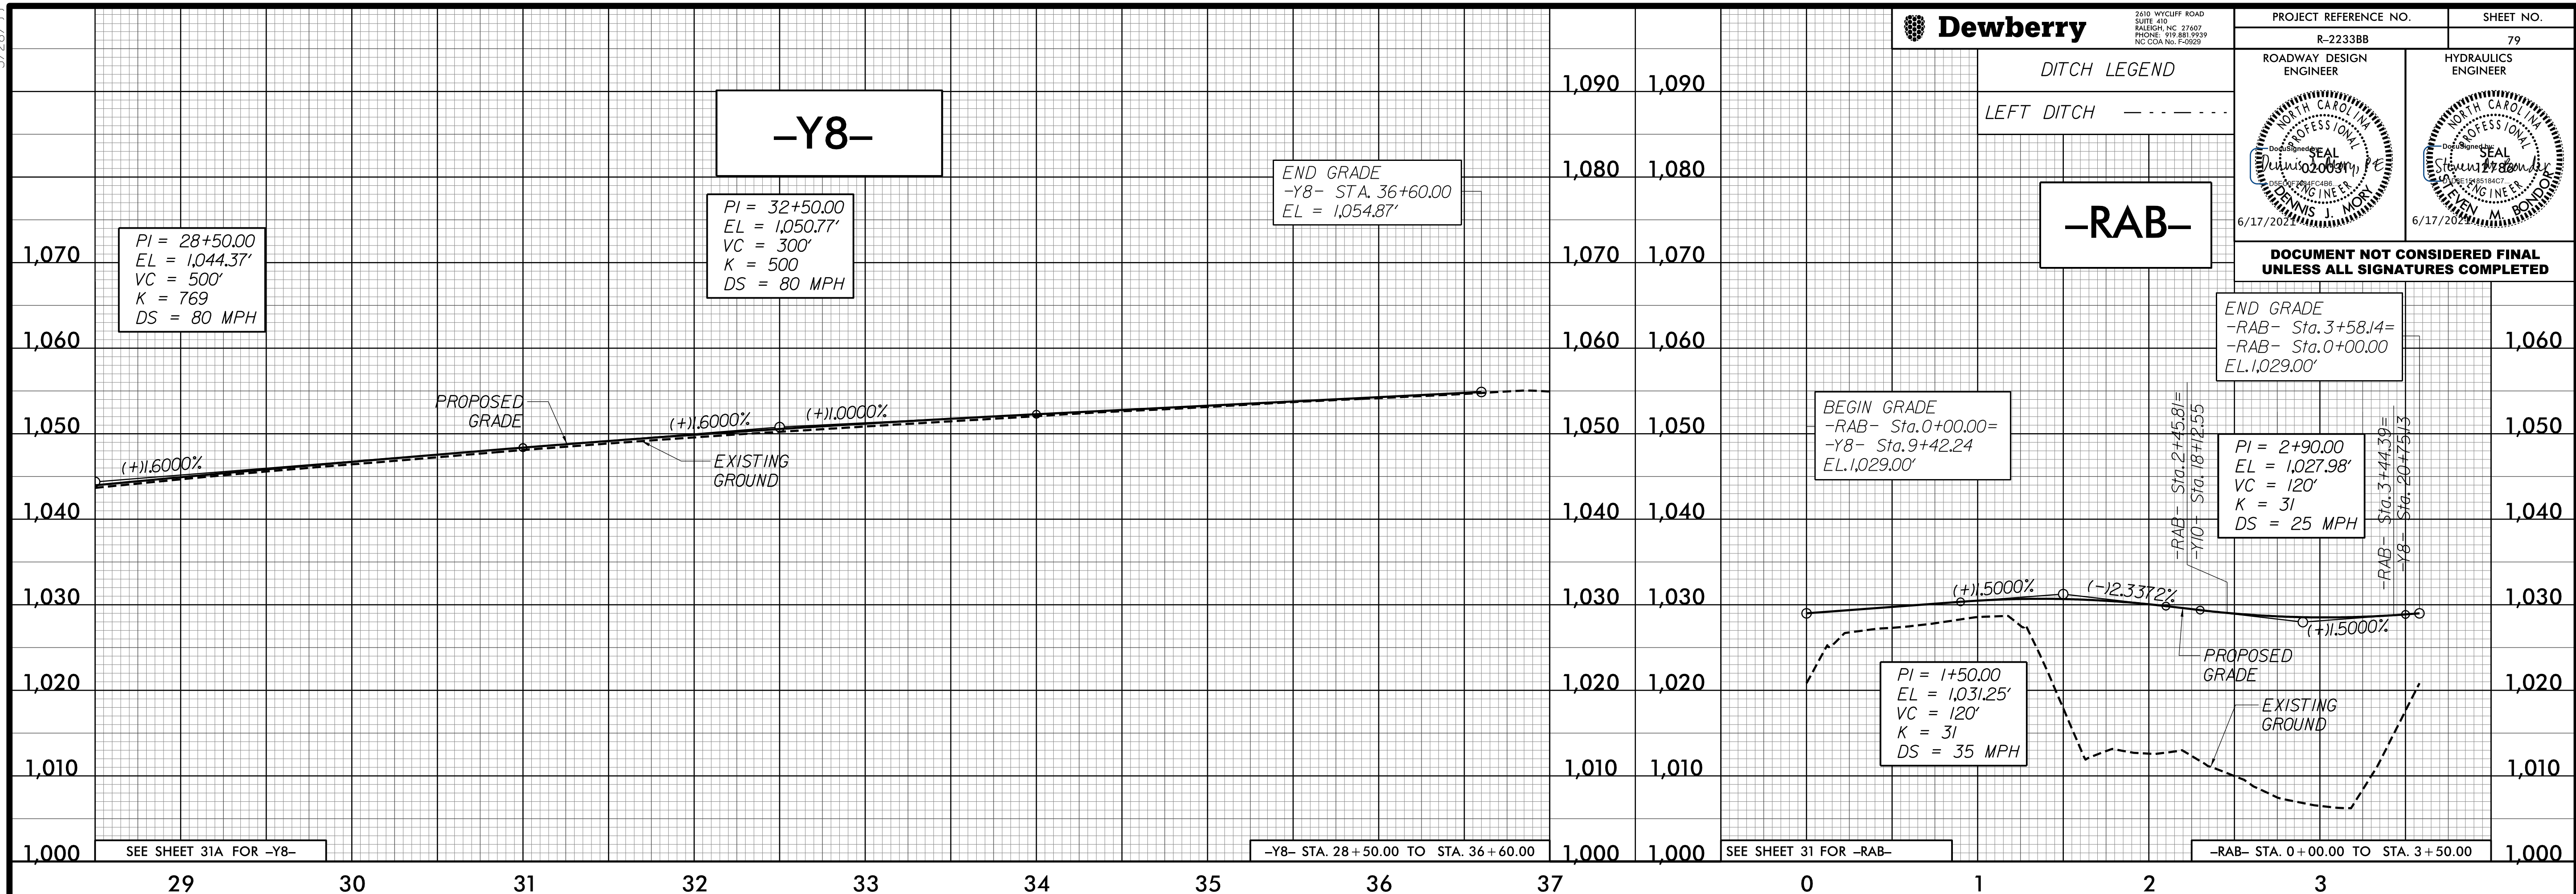

4/24/2020 4:09:33 PM
 R-2233BB-ROADWAY.DWG
 PFL 79.DWG

