



5/28/20

DITCH LEGEND  
LEFT DITCH - - - - -  
RIGHT DITCH - - - - -

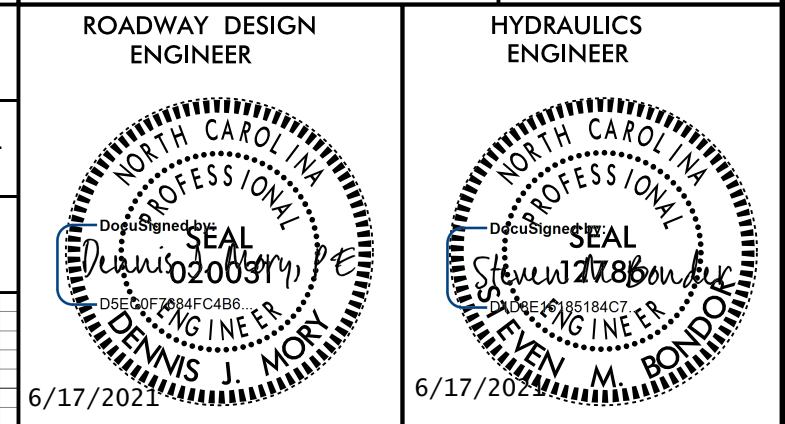


DOCUMENT NOT CONSIDERED FINAL  
UNLESS ALL SIGNATURES COMPLETED

# -Y12-

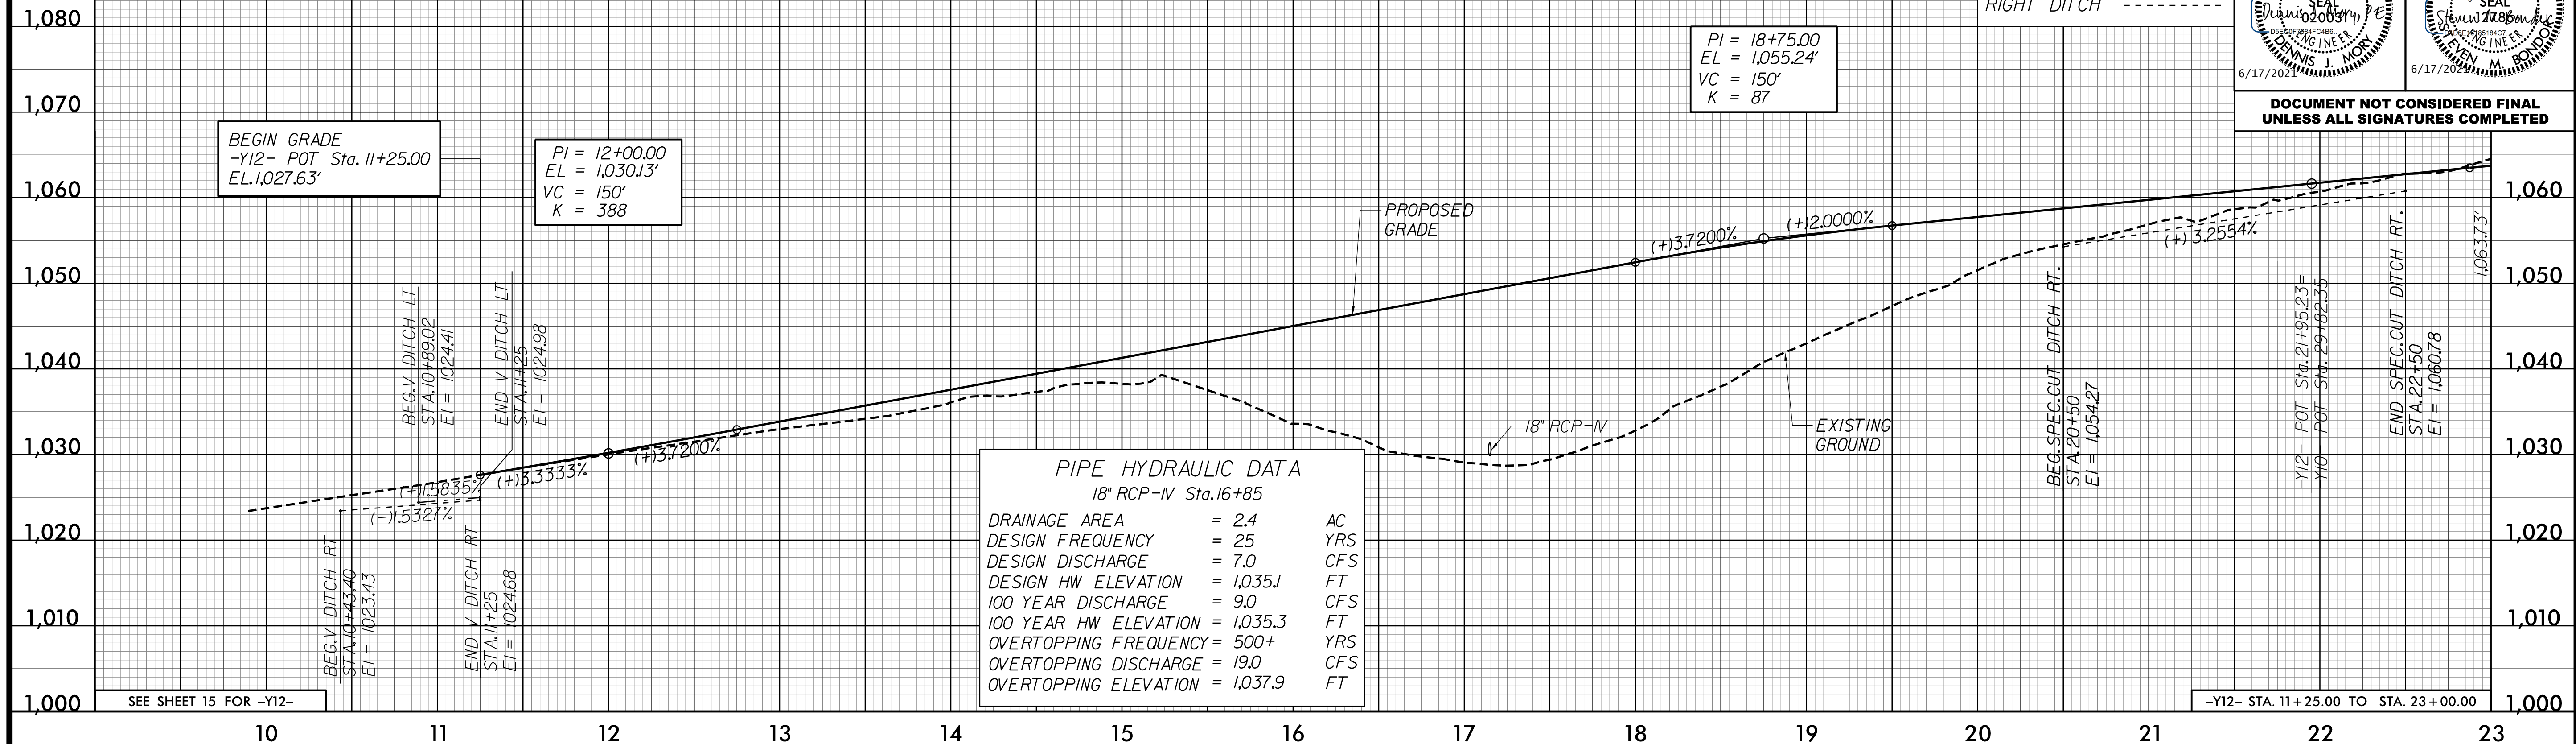

# -Y12-

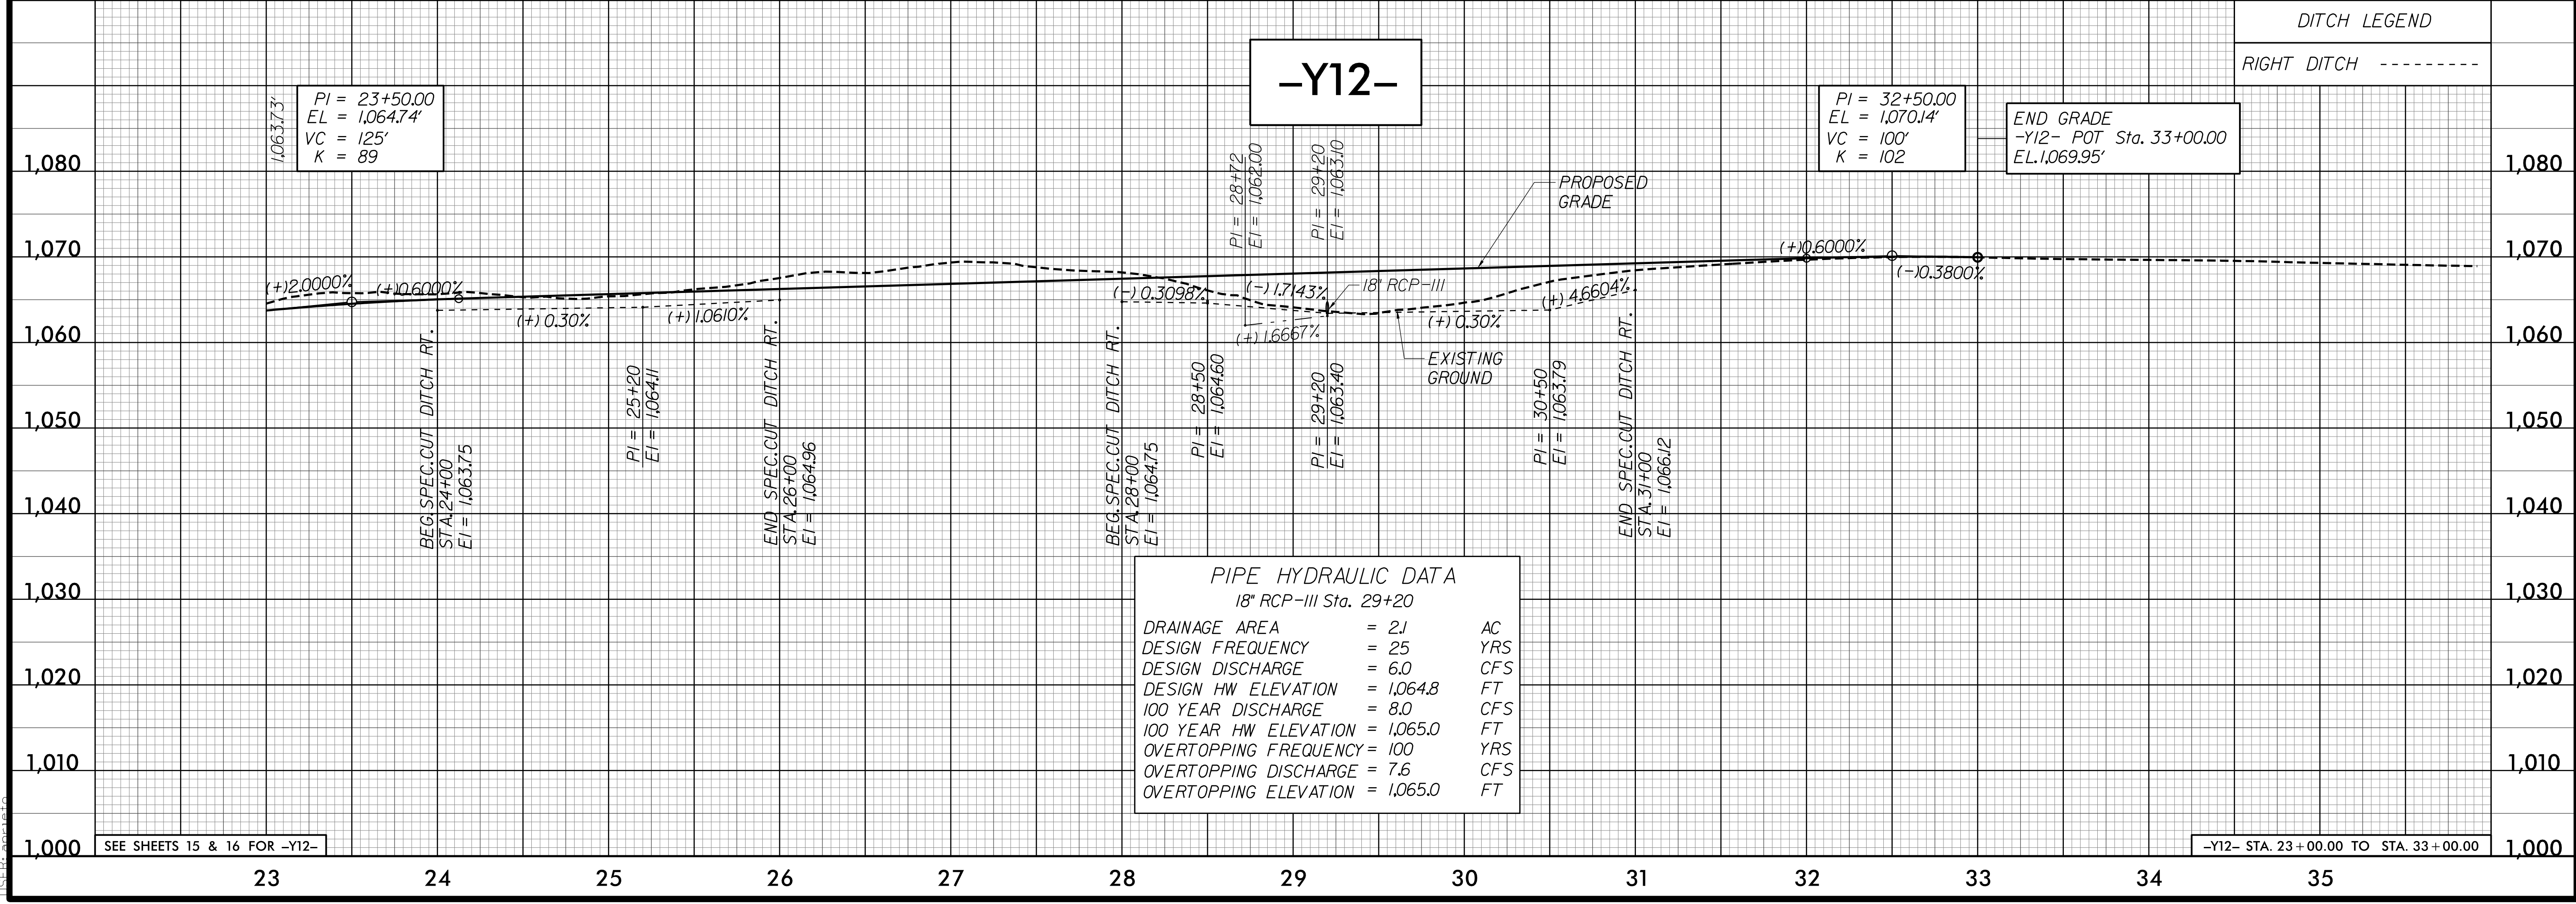

4/24/2020 4:09:39 PM  
R-2233BB\_P01\_PFL80.DGN  
15:55:20