


5/14/99



2610 WYCLIFF ROAD
SUITE 410
RALEIGH, NC 27607
PHONE: 919.881.9239
NC COA No. F-09251

PROJECT REFERENCE NO. R-2233BB		SHEET NO. 82
ROADWAY DESIGN ENGINEER	HYDRAULICS ENGINEER	
DOCUMENT NOT CONSIDERED FINAL UNLESS ALL SIGNATURES COMPLETED		

-Y11-

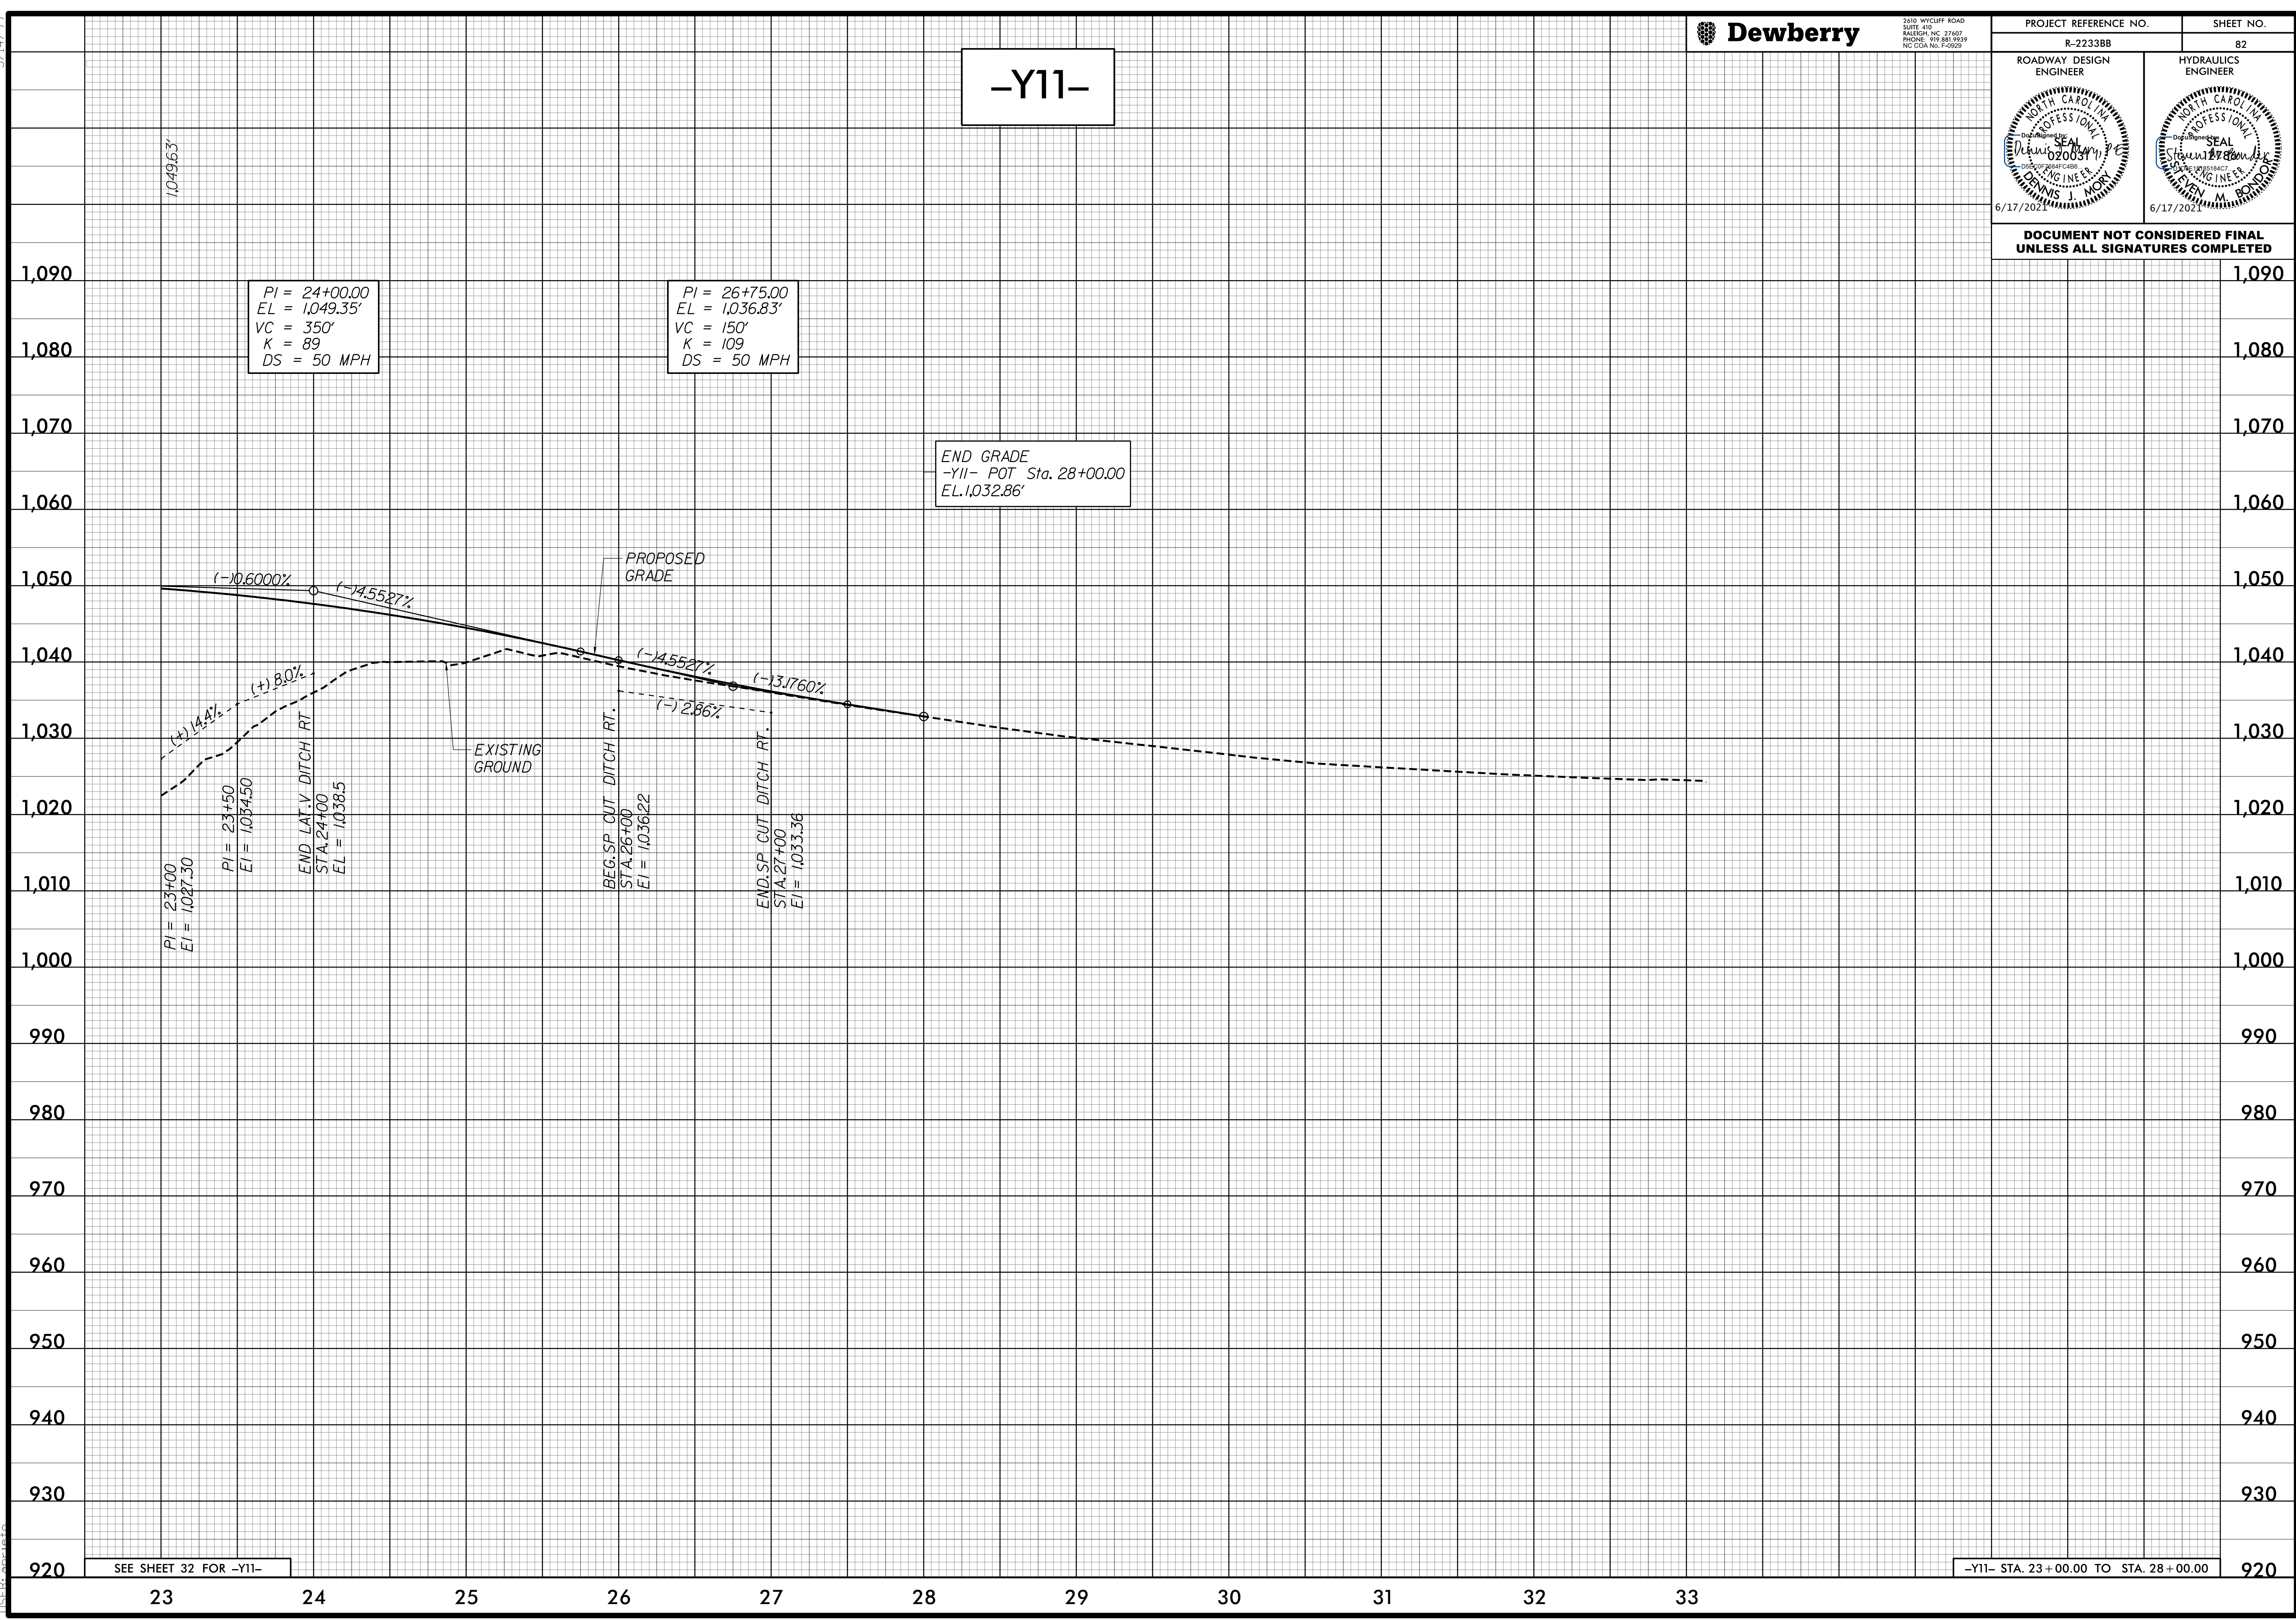

SEE SHEET 32 FOR -Y11-

-Y11- STA. 23+00.00 TO STA. 28+00.00

4/24/2020 4:09:50 PM
R:\2333BB\RDY_PFL\82.DGN
USER: dmoran