

5/28/2024


Dewberry
2610 WYCLIFF ROAD
 SUITE 410
 RALEIGH, NC 27661
 PHONE: 919.881.9299
 NC COA No. F-09251

PROJECT REFERENCE NO. R-2233BB	SHEET NO. 83
-----------------------------------	-----------------


DITCH LEGEND
 RIGHT DITCH - - - - -

ROADWAY DESIGN ENGINEER 	HYDRAULICS ENGINEER
-----------------------------	-------------------------

DOCUMENT NOT CONSIDERED FINAL
 UNLESS ALL SIGNATURES COMPLETED

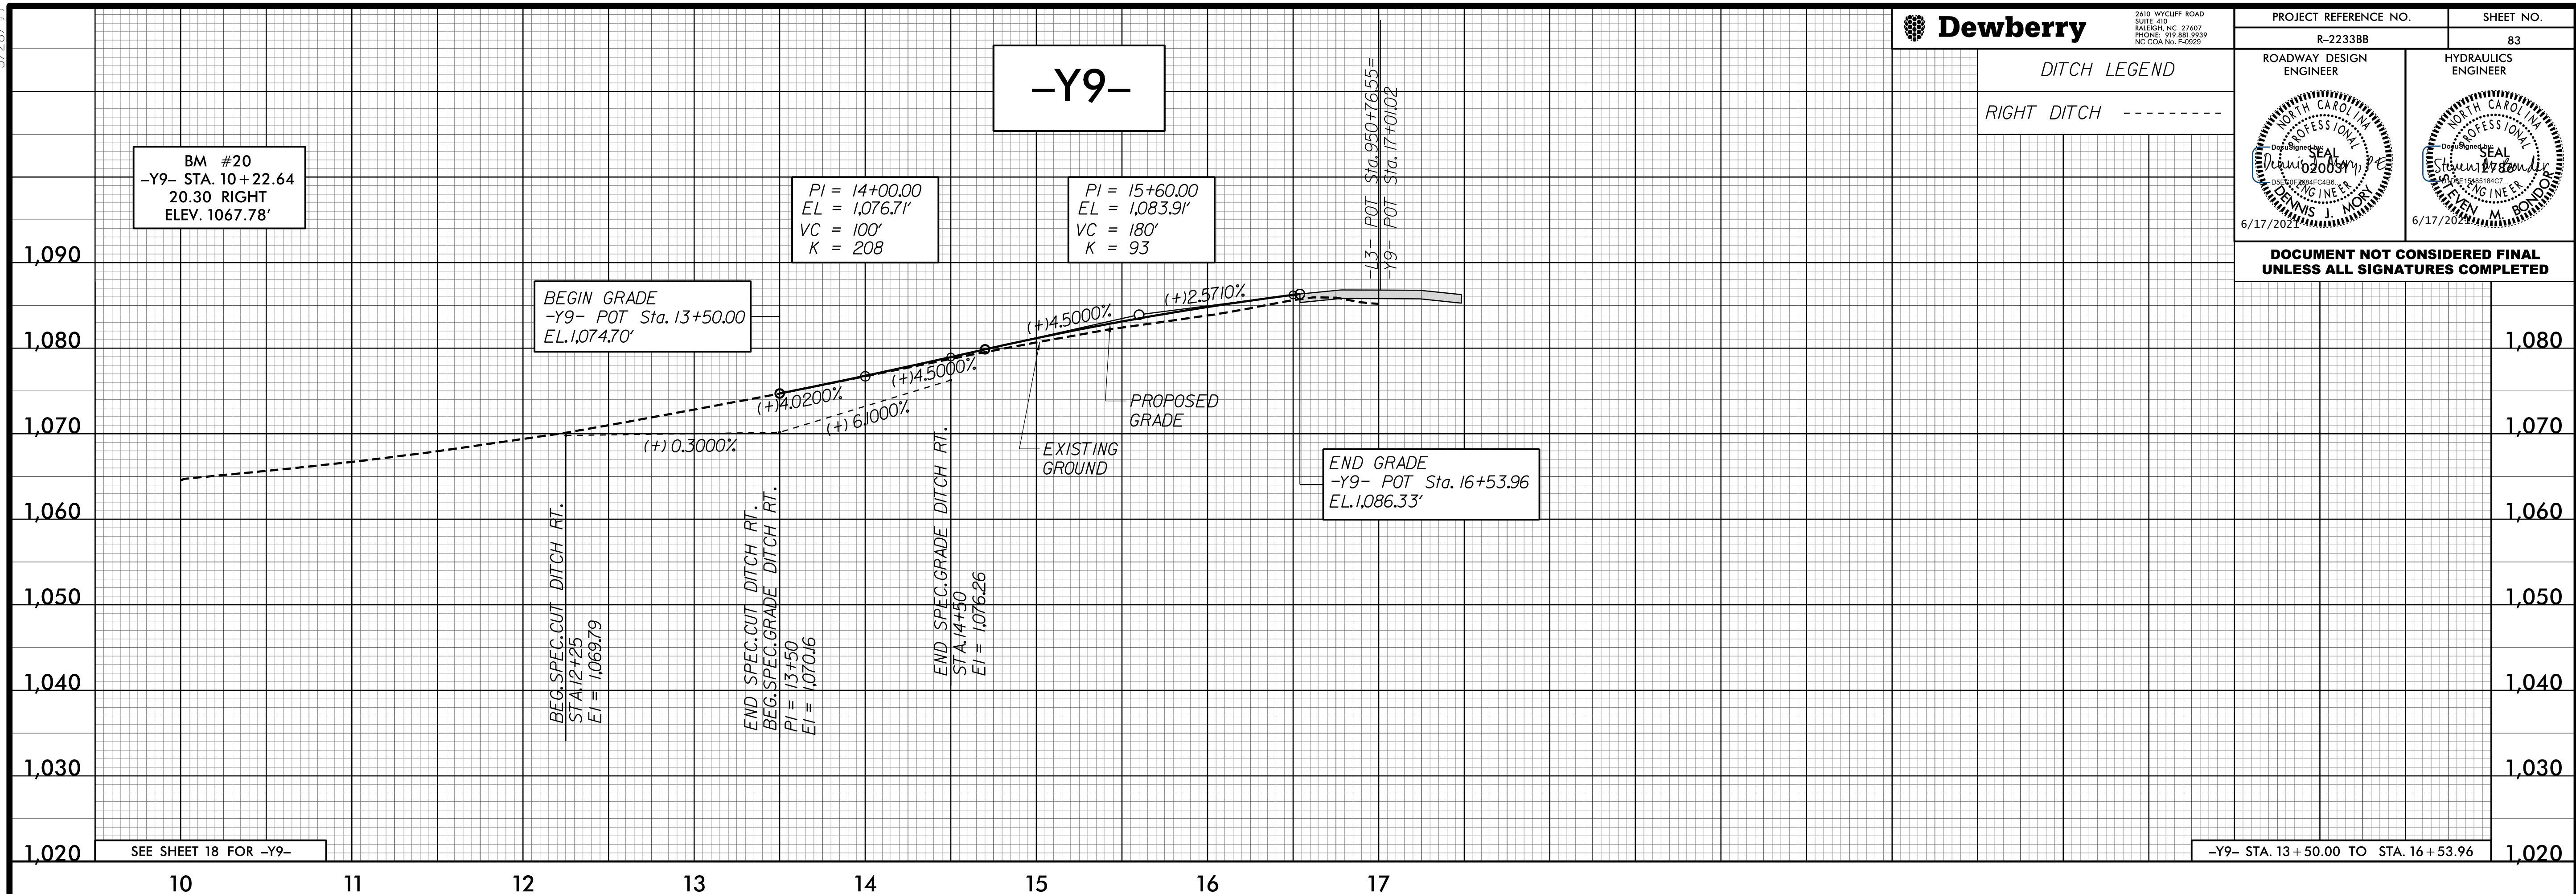

DITCH LEGEND
 LEFT DITCH - - - - -
 RIGHT DITCH - - - - -

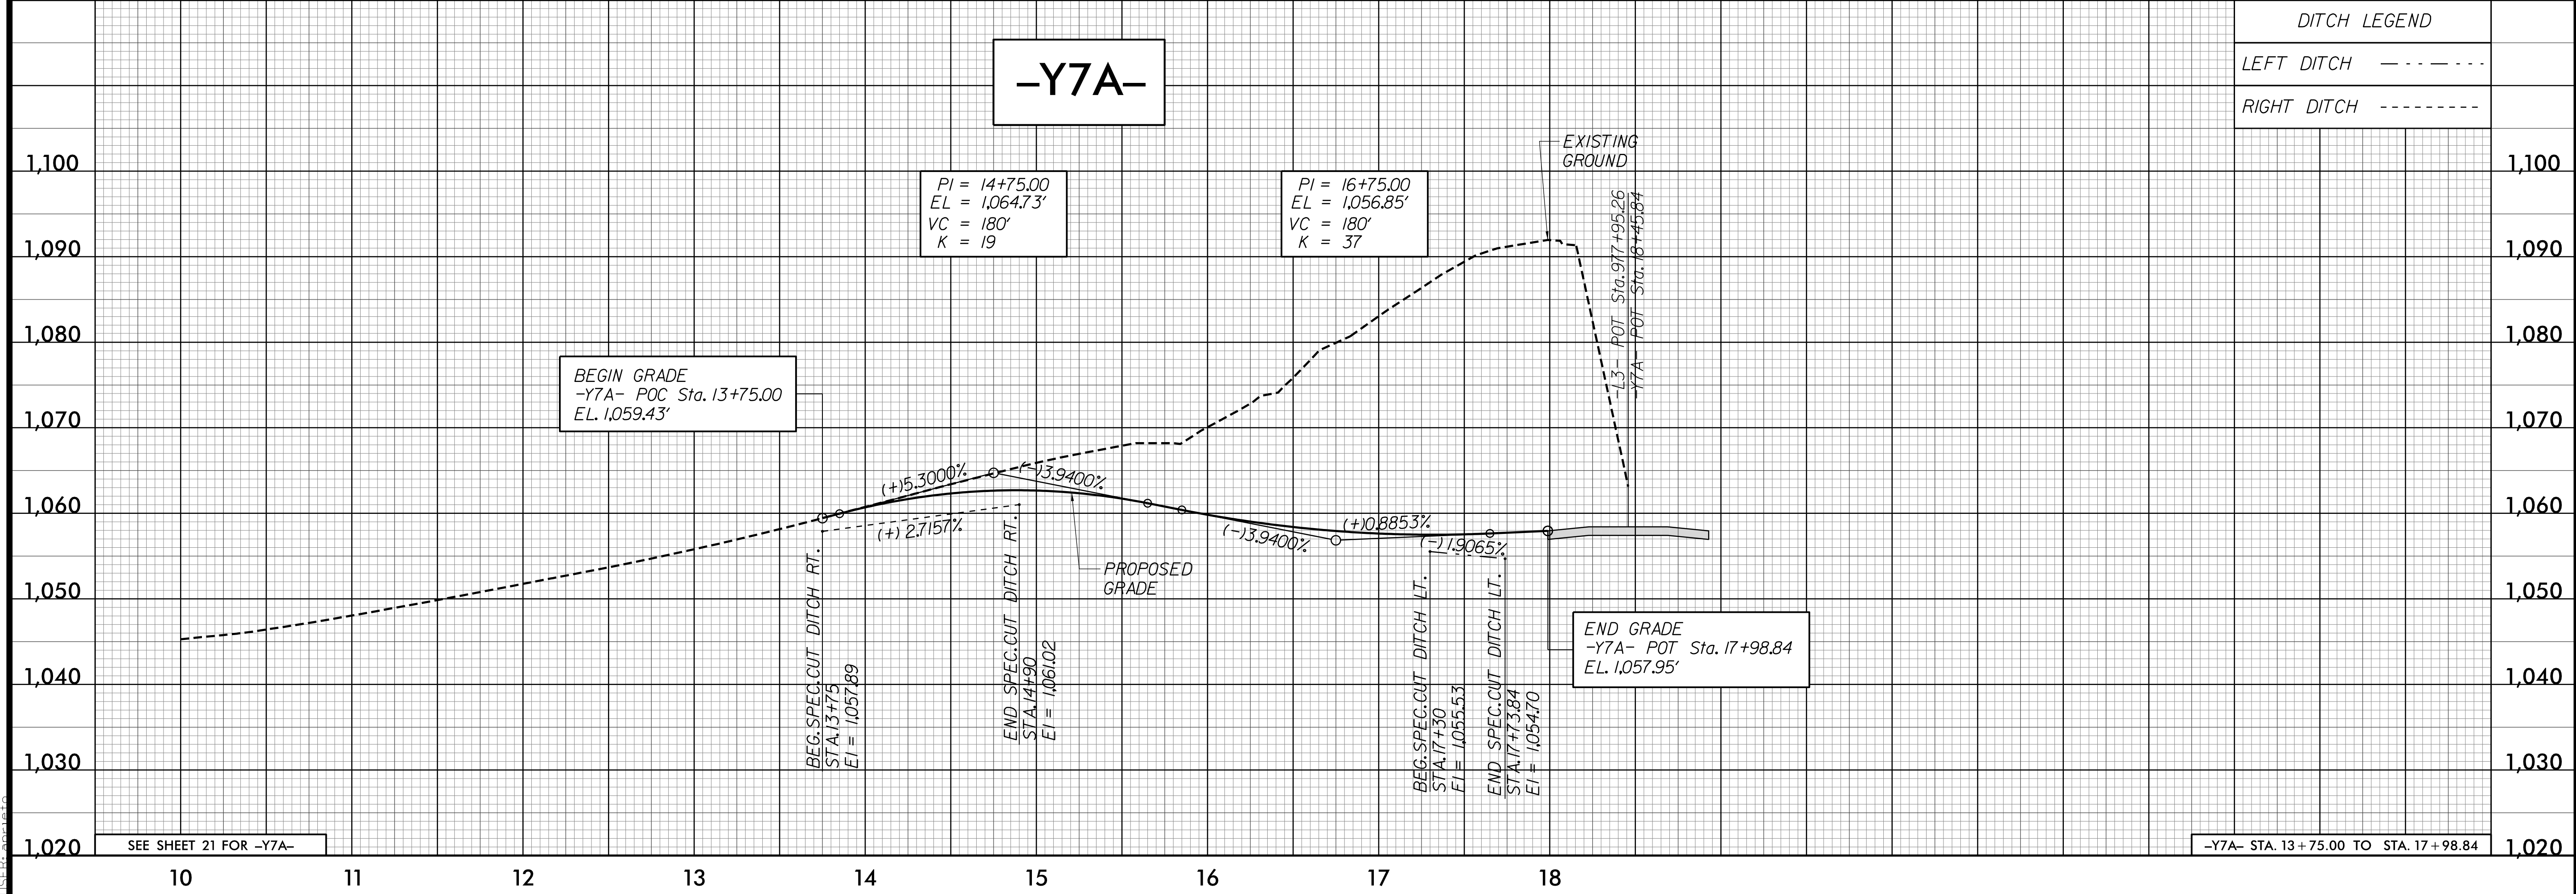

4/24/2020 4:50:00 PM
 R-2233BB-RTV_PFL83.DGN
 TJE:EL-20240510