

5/28/2024




2610 WYCLIFF ROAD
SUITE 410
RALEIGH, NC 27607
PHONE: 919.881.9939
NC COA No. F-09291

PROJECT REFERENCE NO.	SHEET NO.
R-2233BB	84

ROADWAY DESIGN ENGINEER	HYDRAULICS ENGINEER

DOCUMENT NOT CONSIDERED FINAL
UNLESS ALL SIGNATURES COMPLETED

DITCH LEGEND	
LEFT DITCH	-----

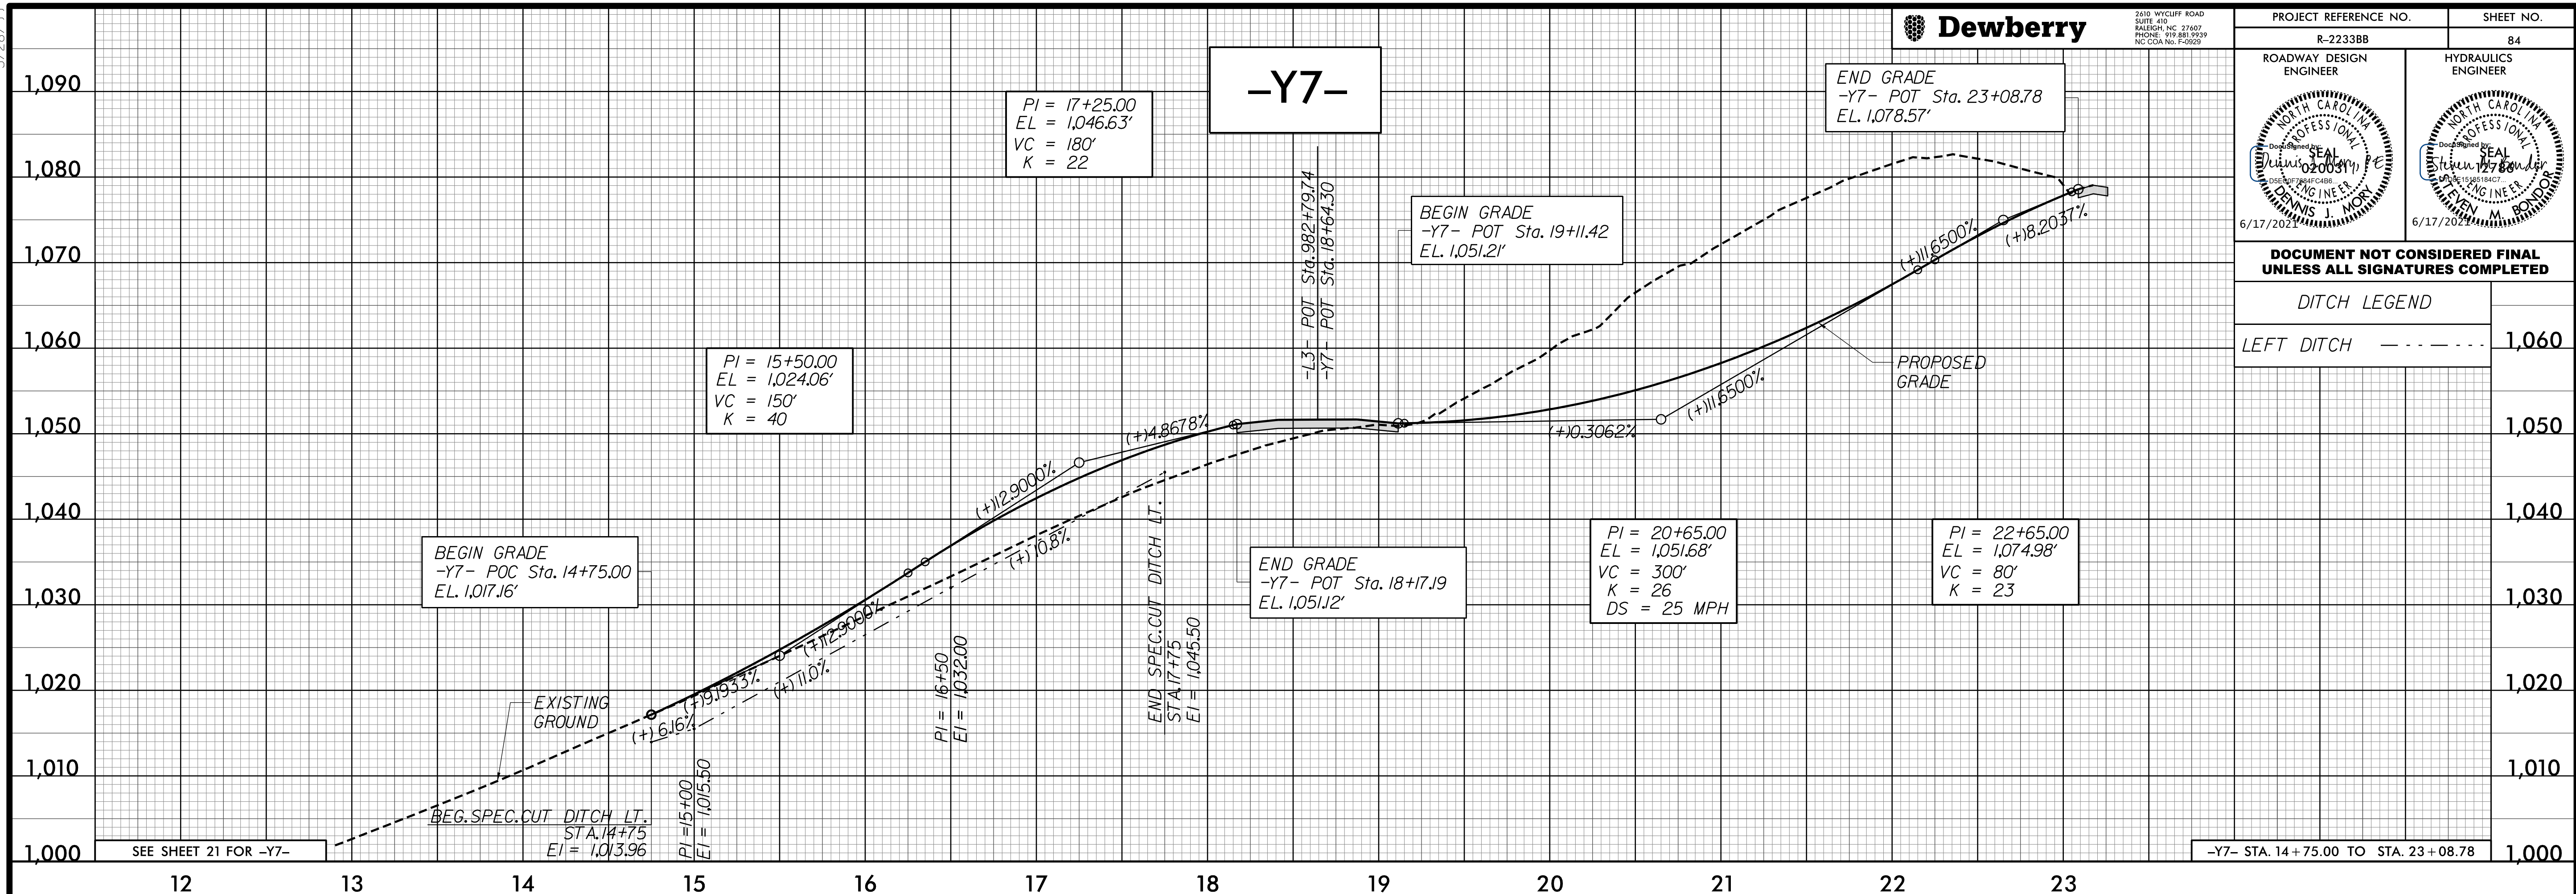

4/24/2020 4:50:07 PM PFL_B4.DGN

