

5/28/99

ROADWAY DESIGN ENGINEER  
 HYDRAULICS ENGINEER



6/17/2024

6/17/2024

DOCUMENT NOT CONSIDERED FINAL  
UNLESS ALL SIGNATURES COMPLETED

DITCH LEGEND

LEFT DITCH	-----	1,060
------------	-------	-------

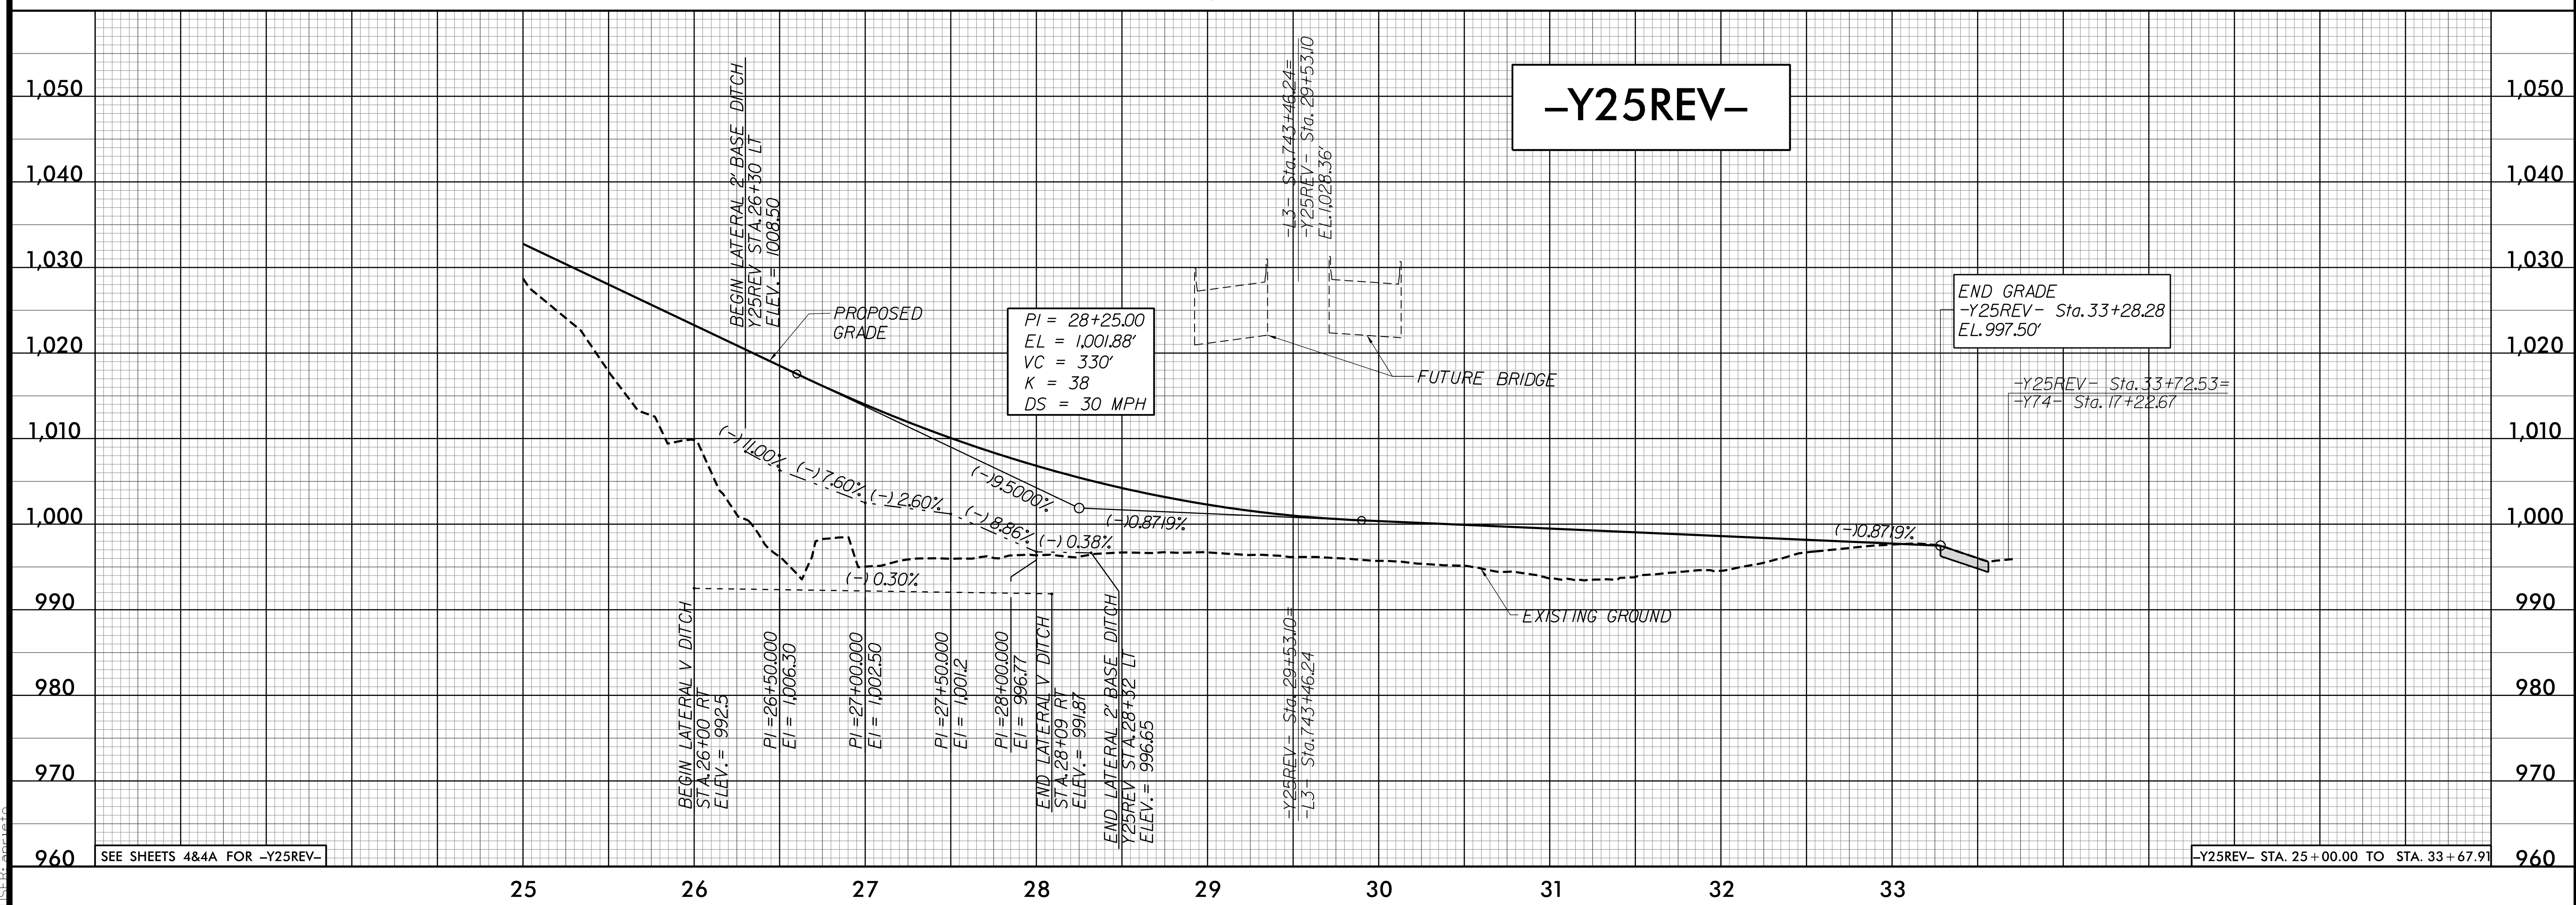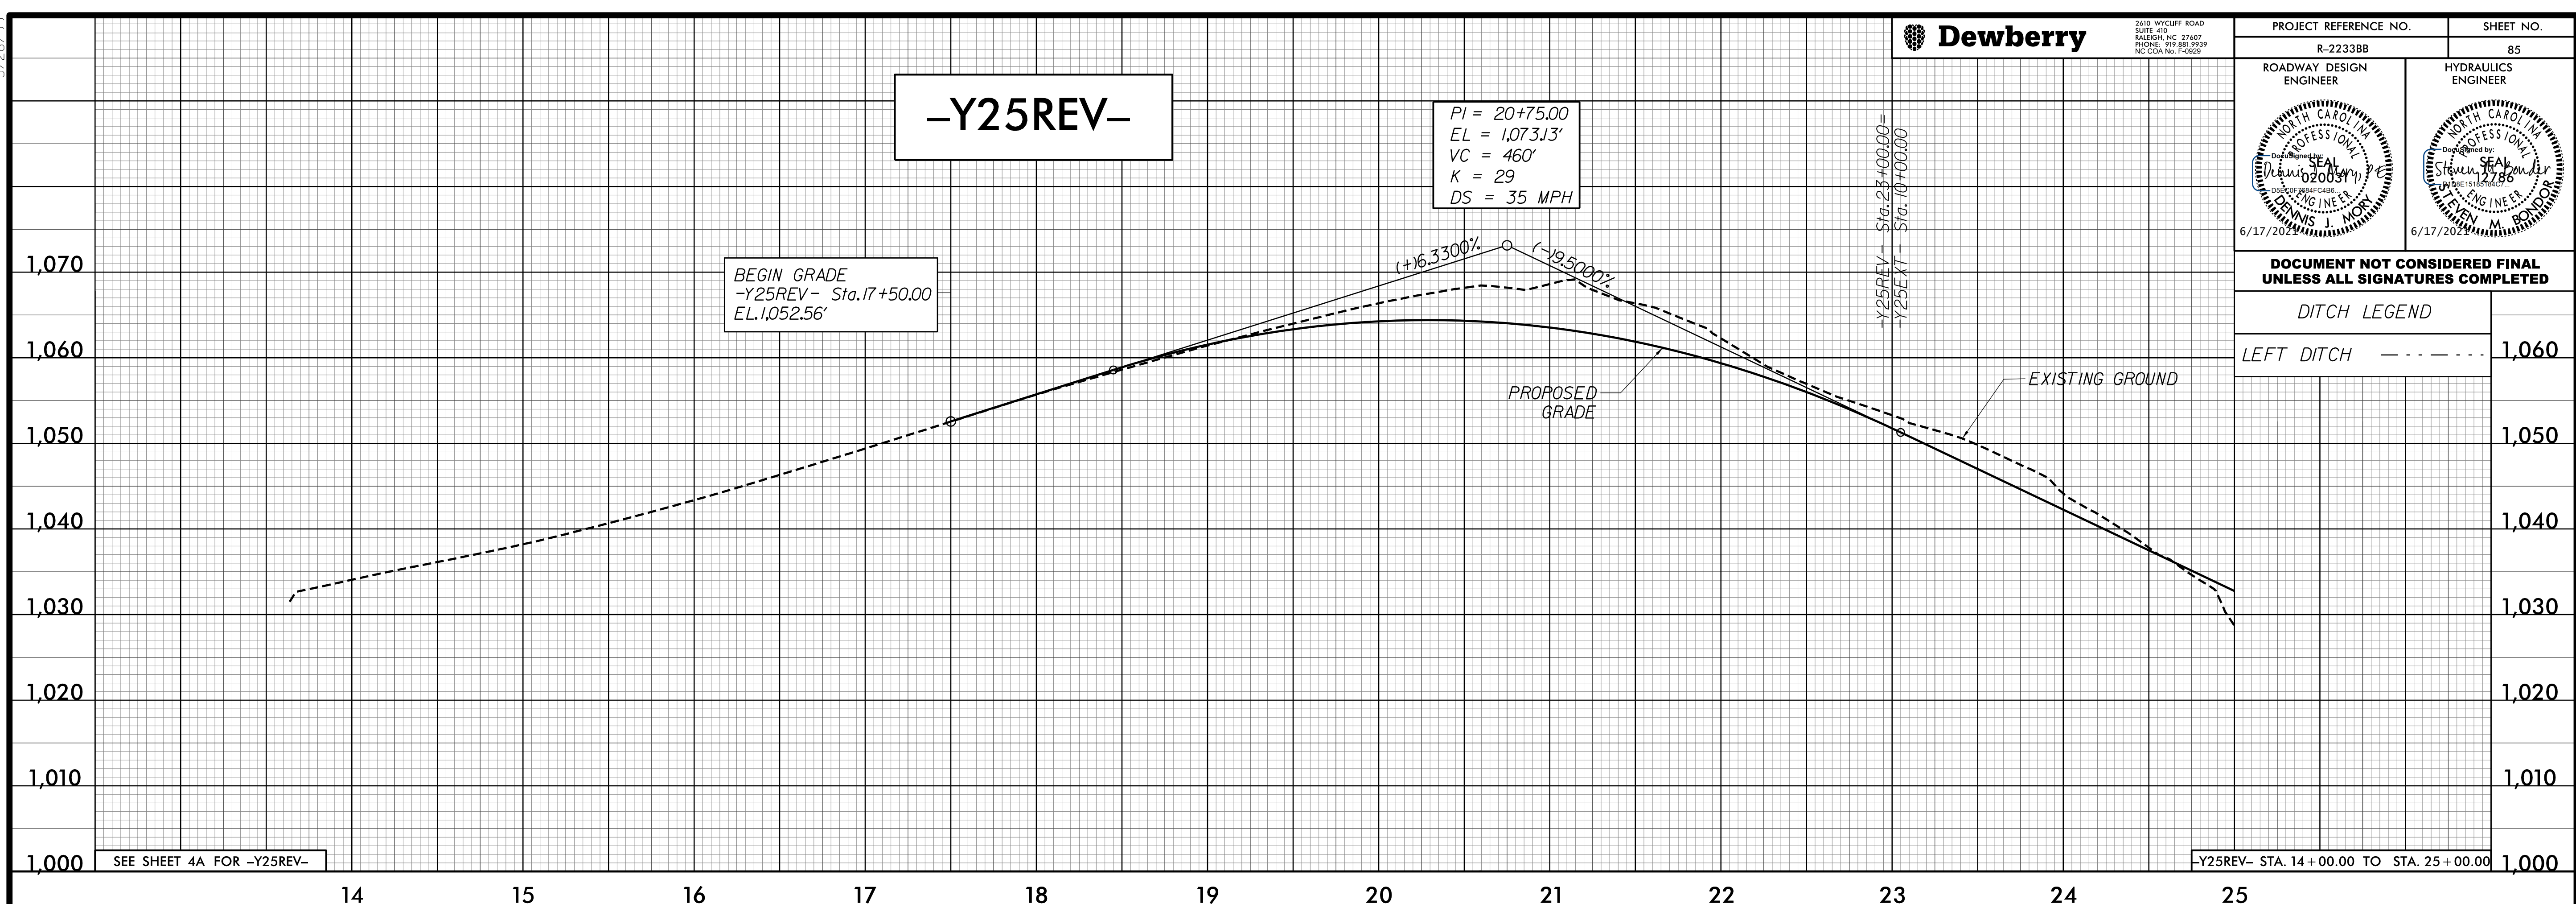

4/24/2020 4:50:13 PM PFL05.DGN  
R-2233BB.RD.DWG  
DESIGNED BY: JMM