



5/28/2024

Dewberry

2610 WYCLIFF ROAD
SUITE 410
RALEIGH, NC 27601
PHONE: 919.881.9999
NC COA No. F-09251

PROJECT REFERENCE NO. R-2233BB	SHEET NO. 86
ROADWAY DESIGN ENGINEER	HYDRAULICS ENGINEER

**DOCUMENT NOT CONSIDERED FINAL
UNLESS ALL SIGNATURES COMPLETED**

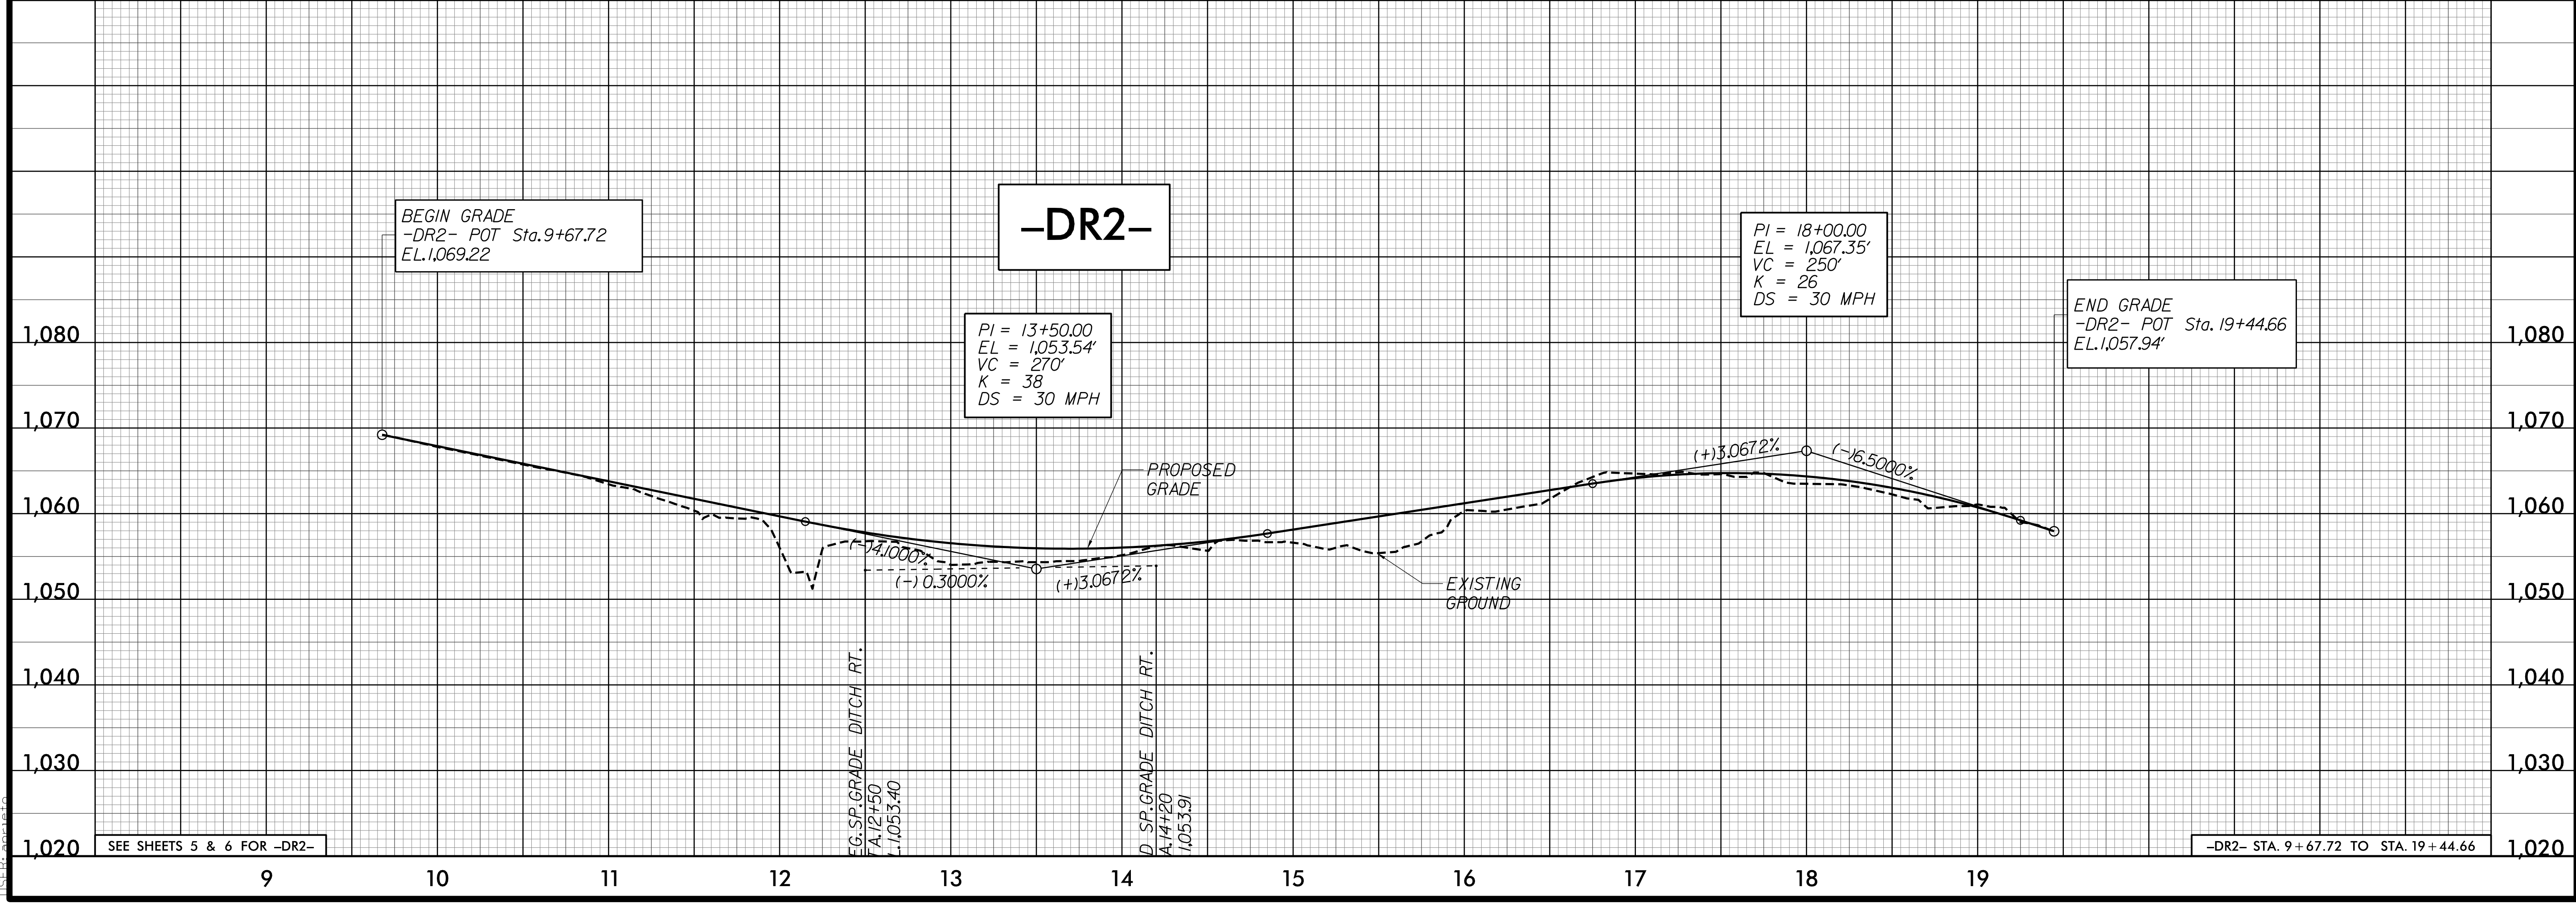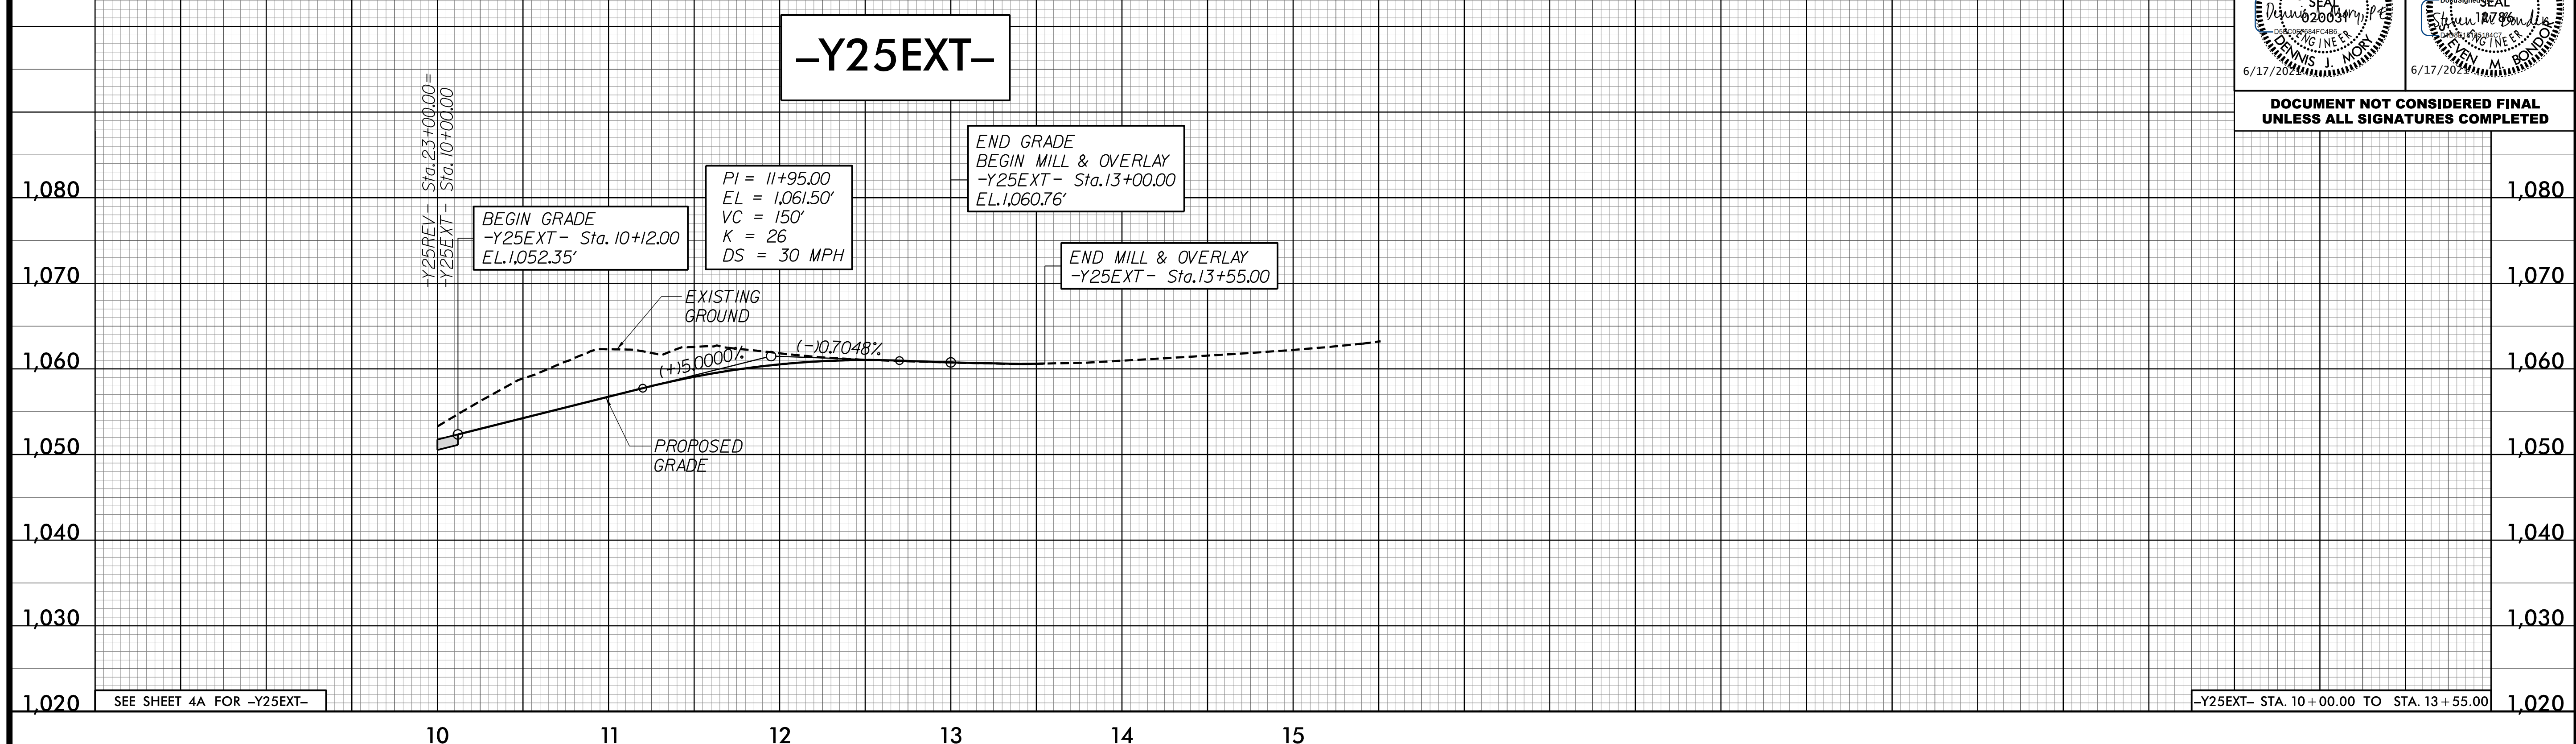

4/24/2020 4:50:22 PM P:\PFL86.DGN