

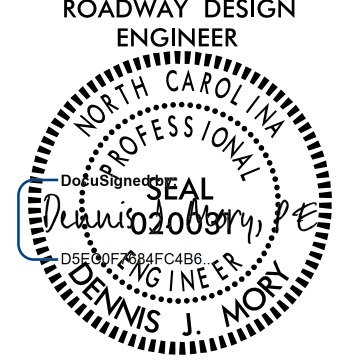


5/14/2021

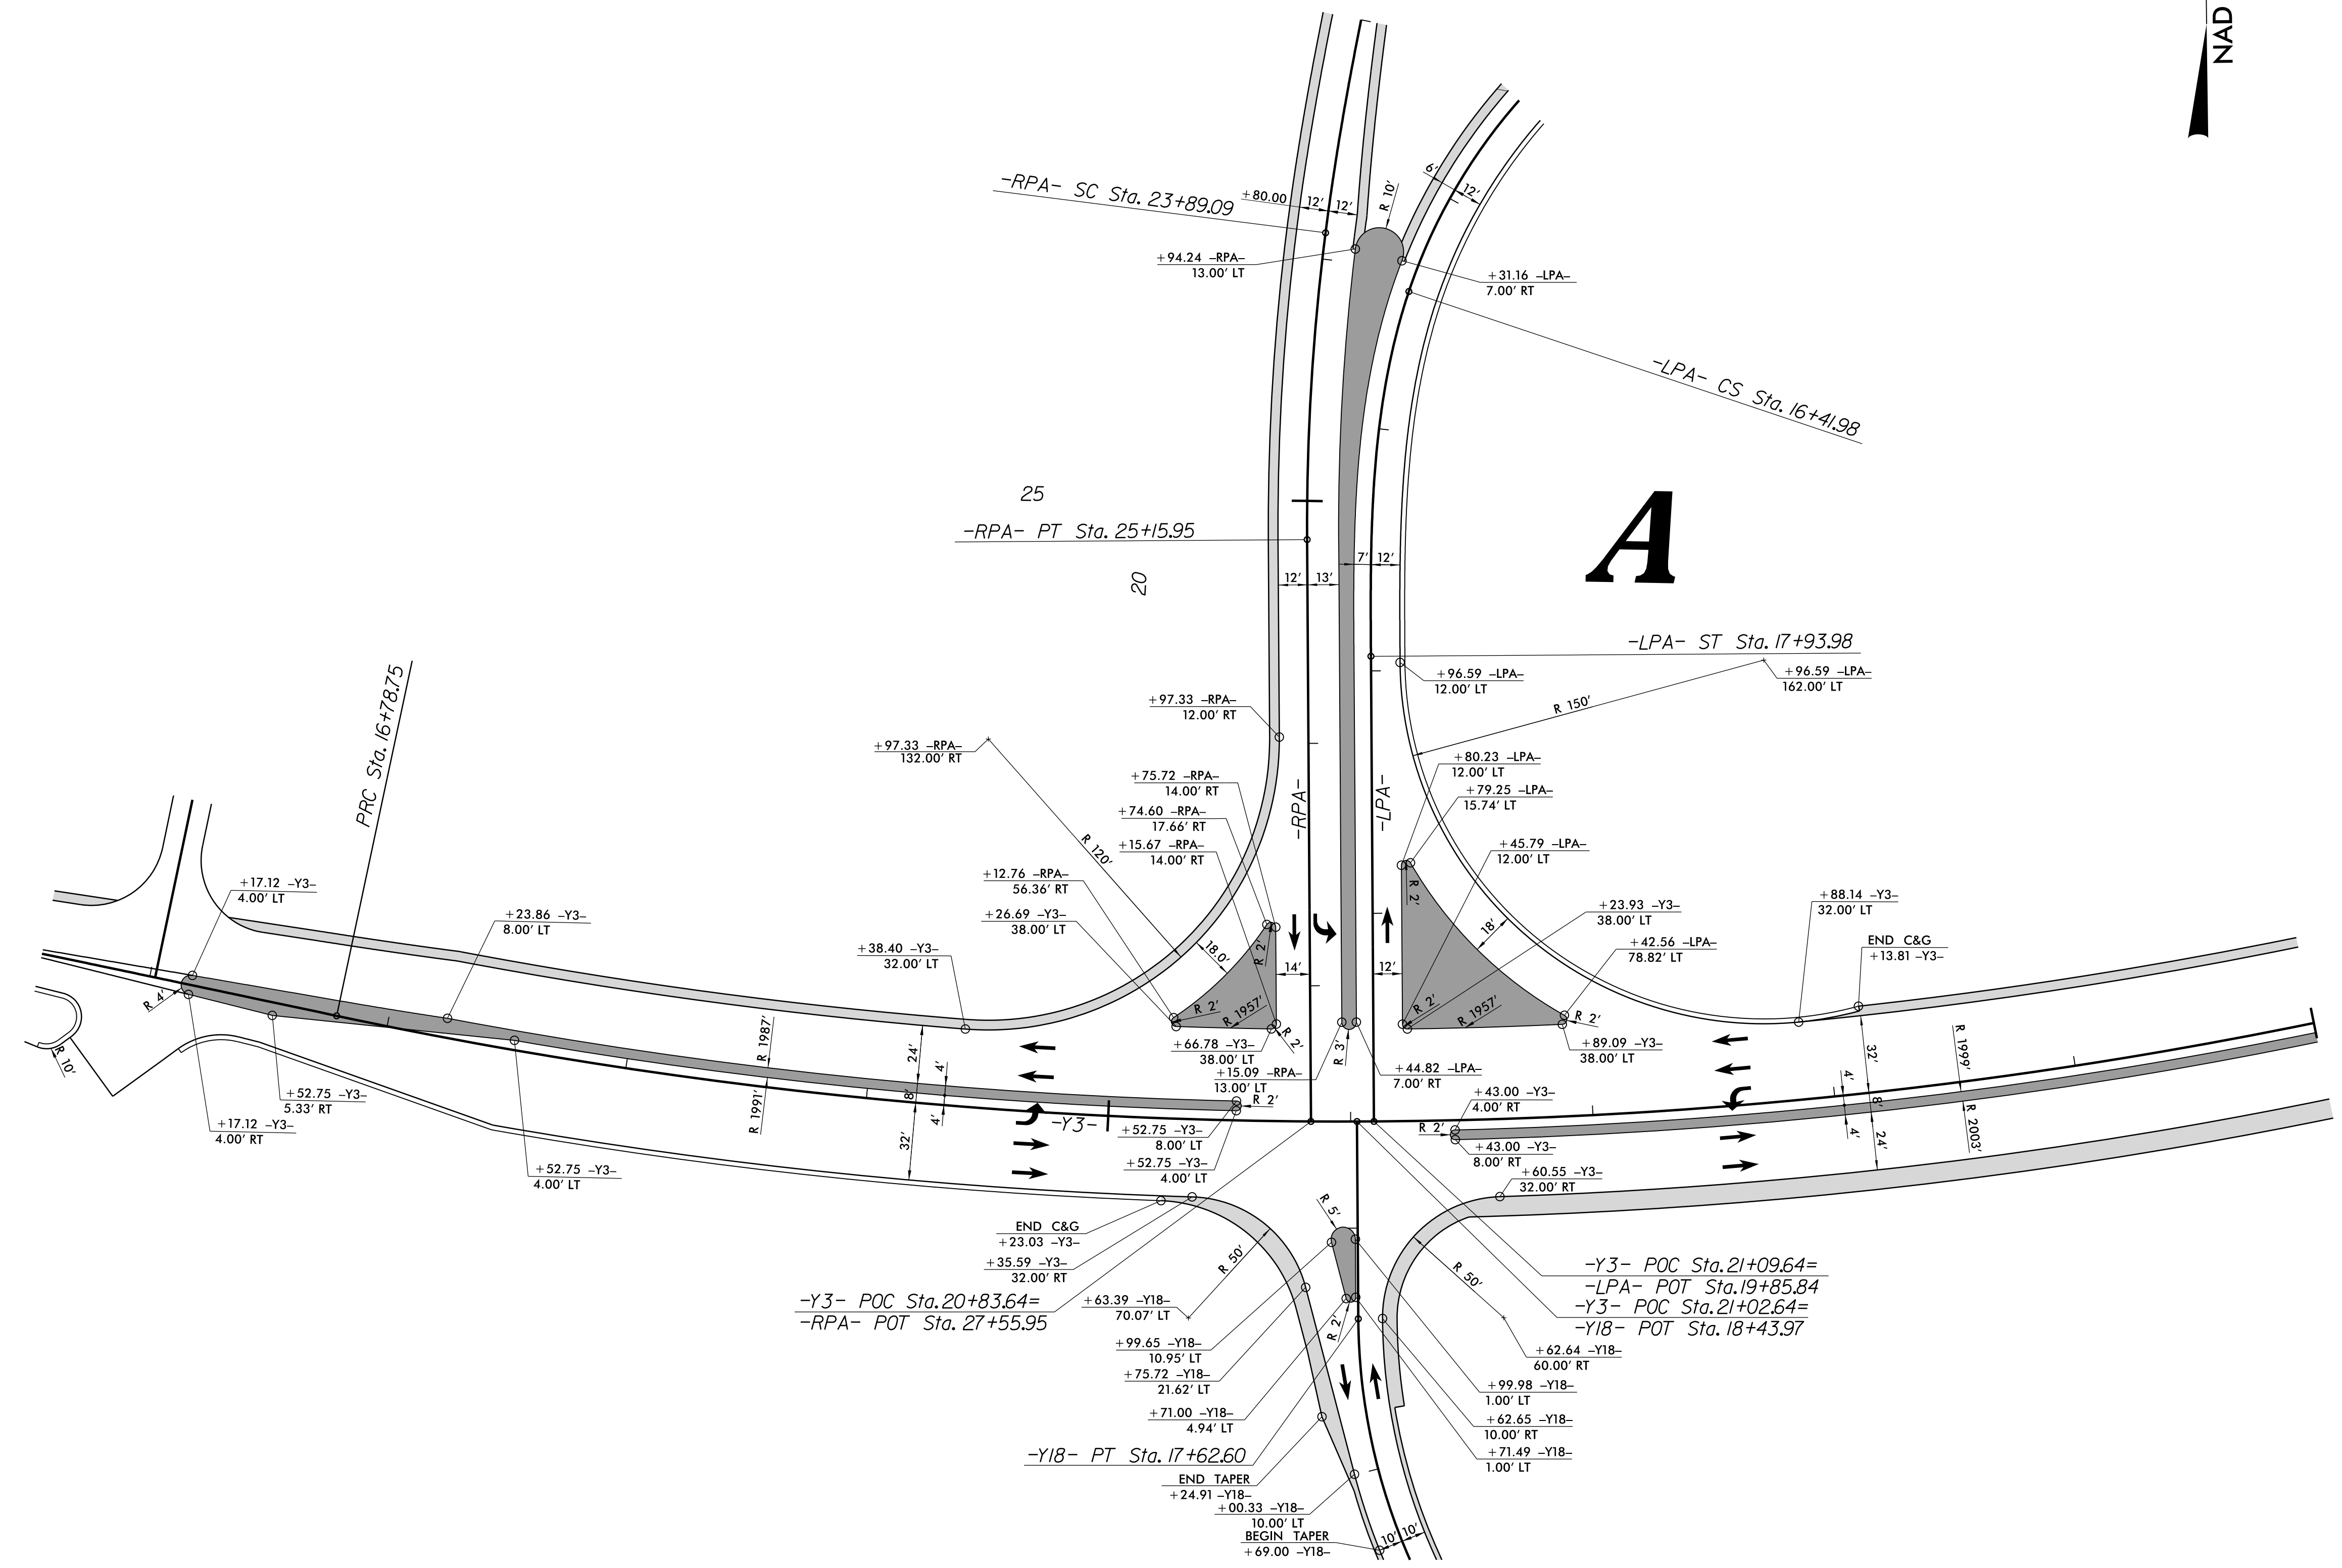

2610 WYCLIFF ROAD
SUITE 410
RALEIGH, NC 27607
PHONE: 919.881.9999
NC COA No. F-0925

PROJECT REFERENCE NO. R-2233BB	SHEET NO. 2B-3
RW SHEET NO.	
ROADWAY DESIGN ENGINEER	HYDRAULICS ENGINEER
	
6/15/2021	
DOCUMENT NOT CONSIDERED FINAL UNLESS ALL SIGNATURES COMPLETED	

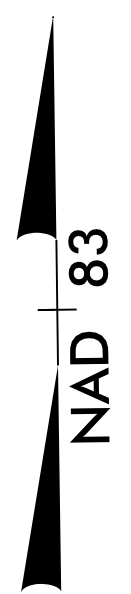

INTERSECTION DETAIL
-RPA- & -LPA- @ -Y3-
(SCALE: 1" = 40')

6/15/2021 9:09:50 AM
C:\Users\jmoran\OneDrive\Documents\Projects\2233BB\2B-3.dgn