



5/14/2021

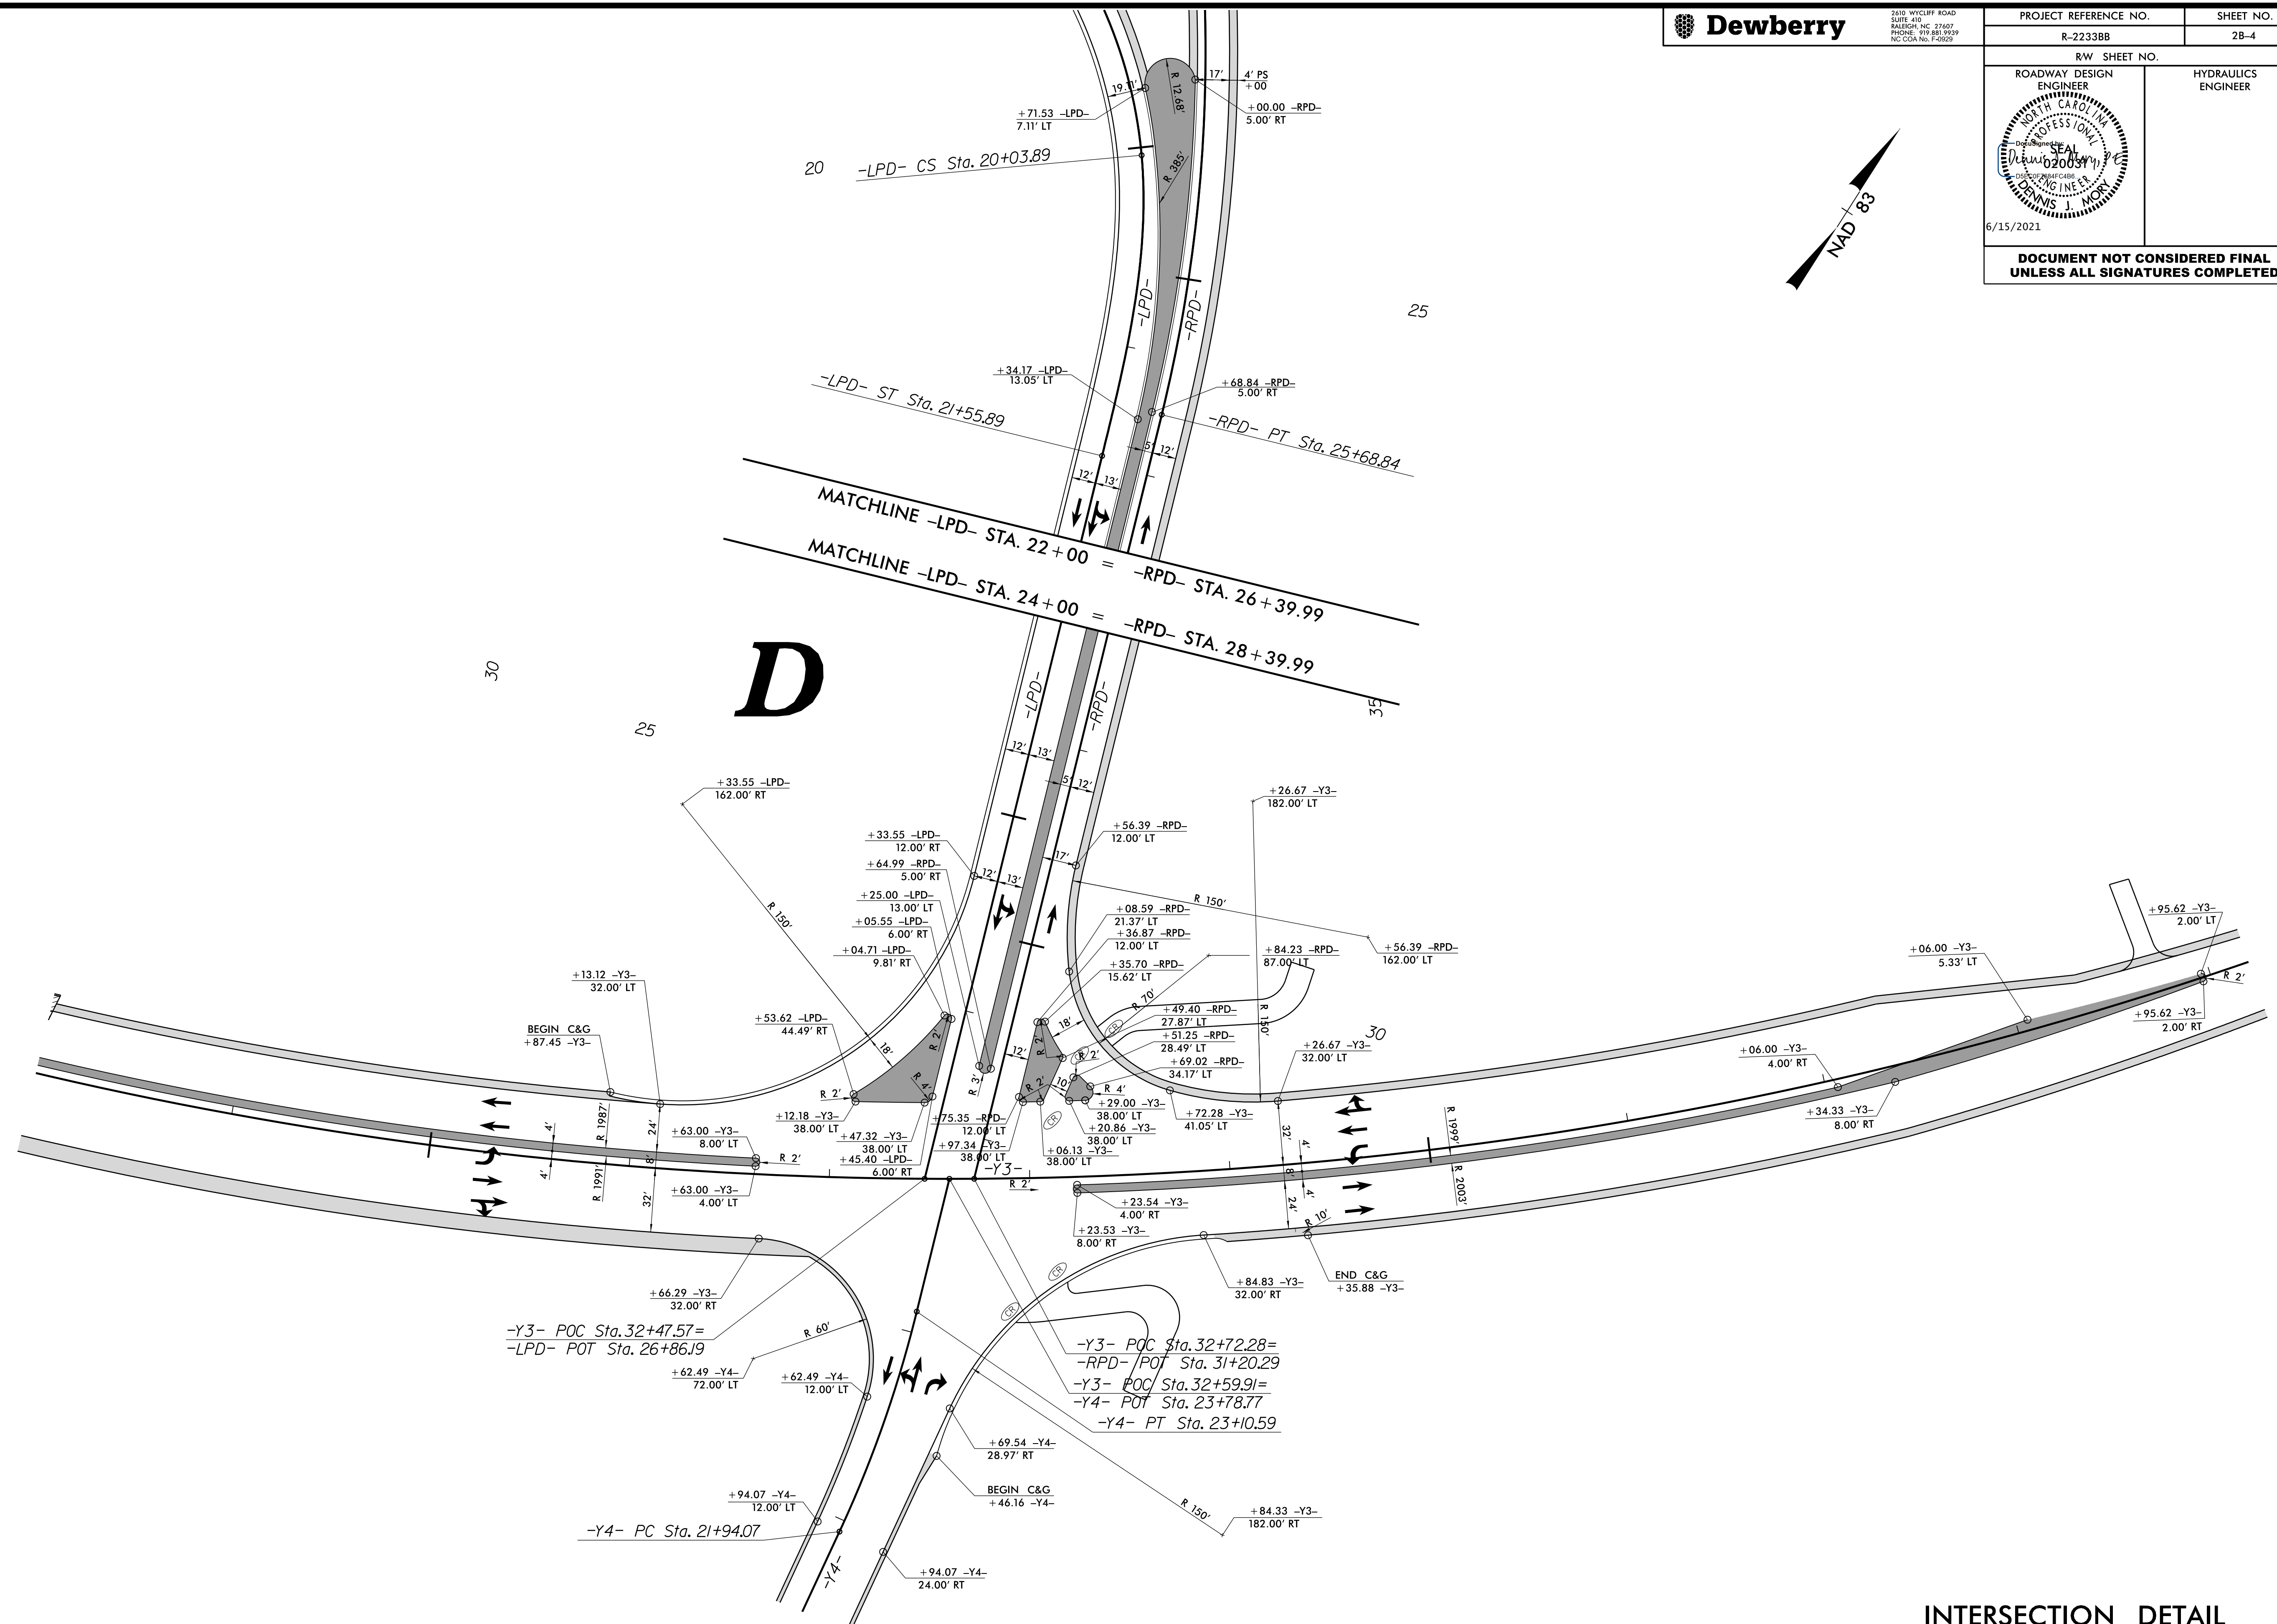

2610 WYCLIFF ROAD
SUITE 410
RALEIGH, NC 27607
PHONE: 919.881.9999
NC COA No. F-0925

PROJECT REFERENCE NO.		SHEET NO.	
R-2233BB		2B-4	
RW SHEET NO.			
ROADWAY DESIGN ENGINEER		HYDRAULICS ENGINEER	
<p>6/15/2021</p> <p>DOCUMENT NOT CONSIDERED FINAL UNLESS ALL SIGNATURES COMPLETED</p>			

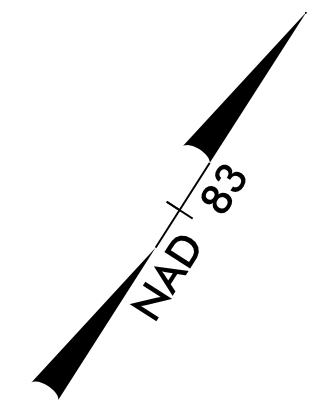

6/15/2021 9:49:00 AM
D:\Projects\2233BB\Rel\dtl_2B-4.dgn

INTERSECTION DETAIL
-RPD- & -LPD- @ -Y3-
(SCALE: 1" = 40')