
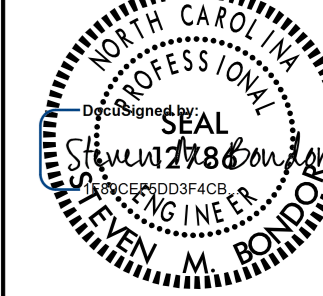
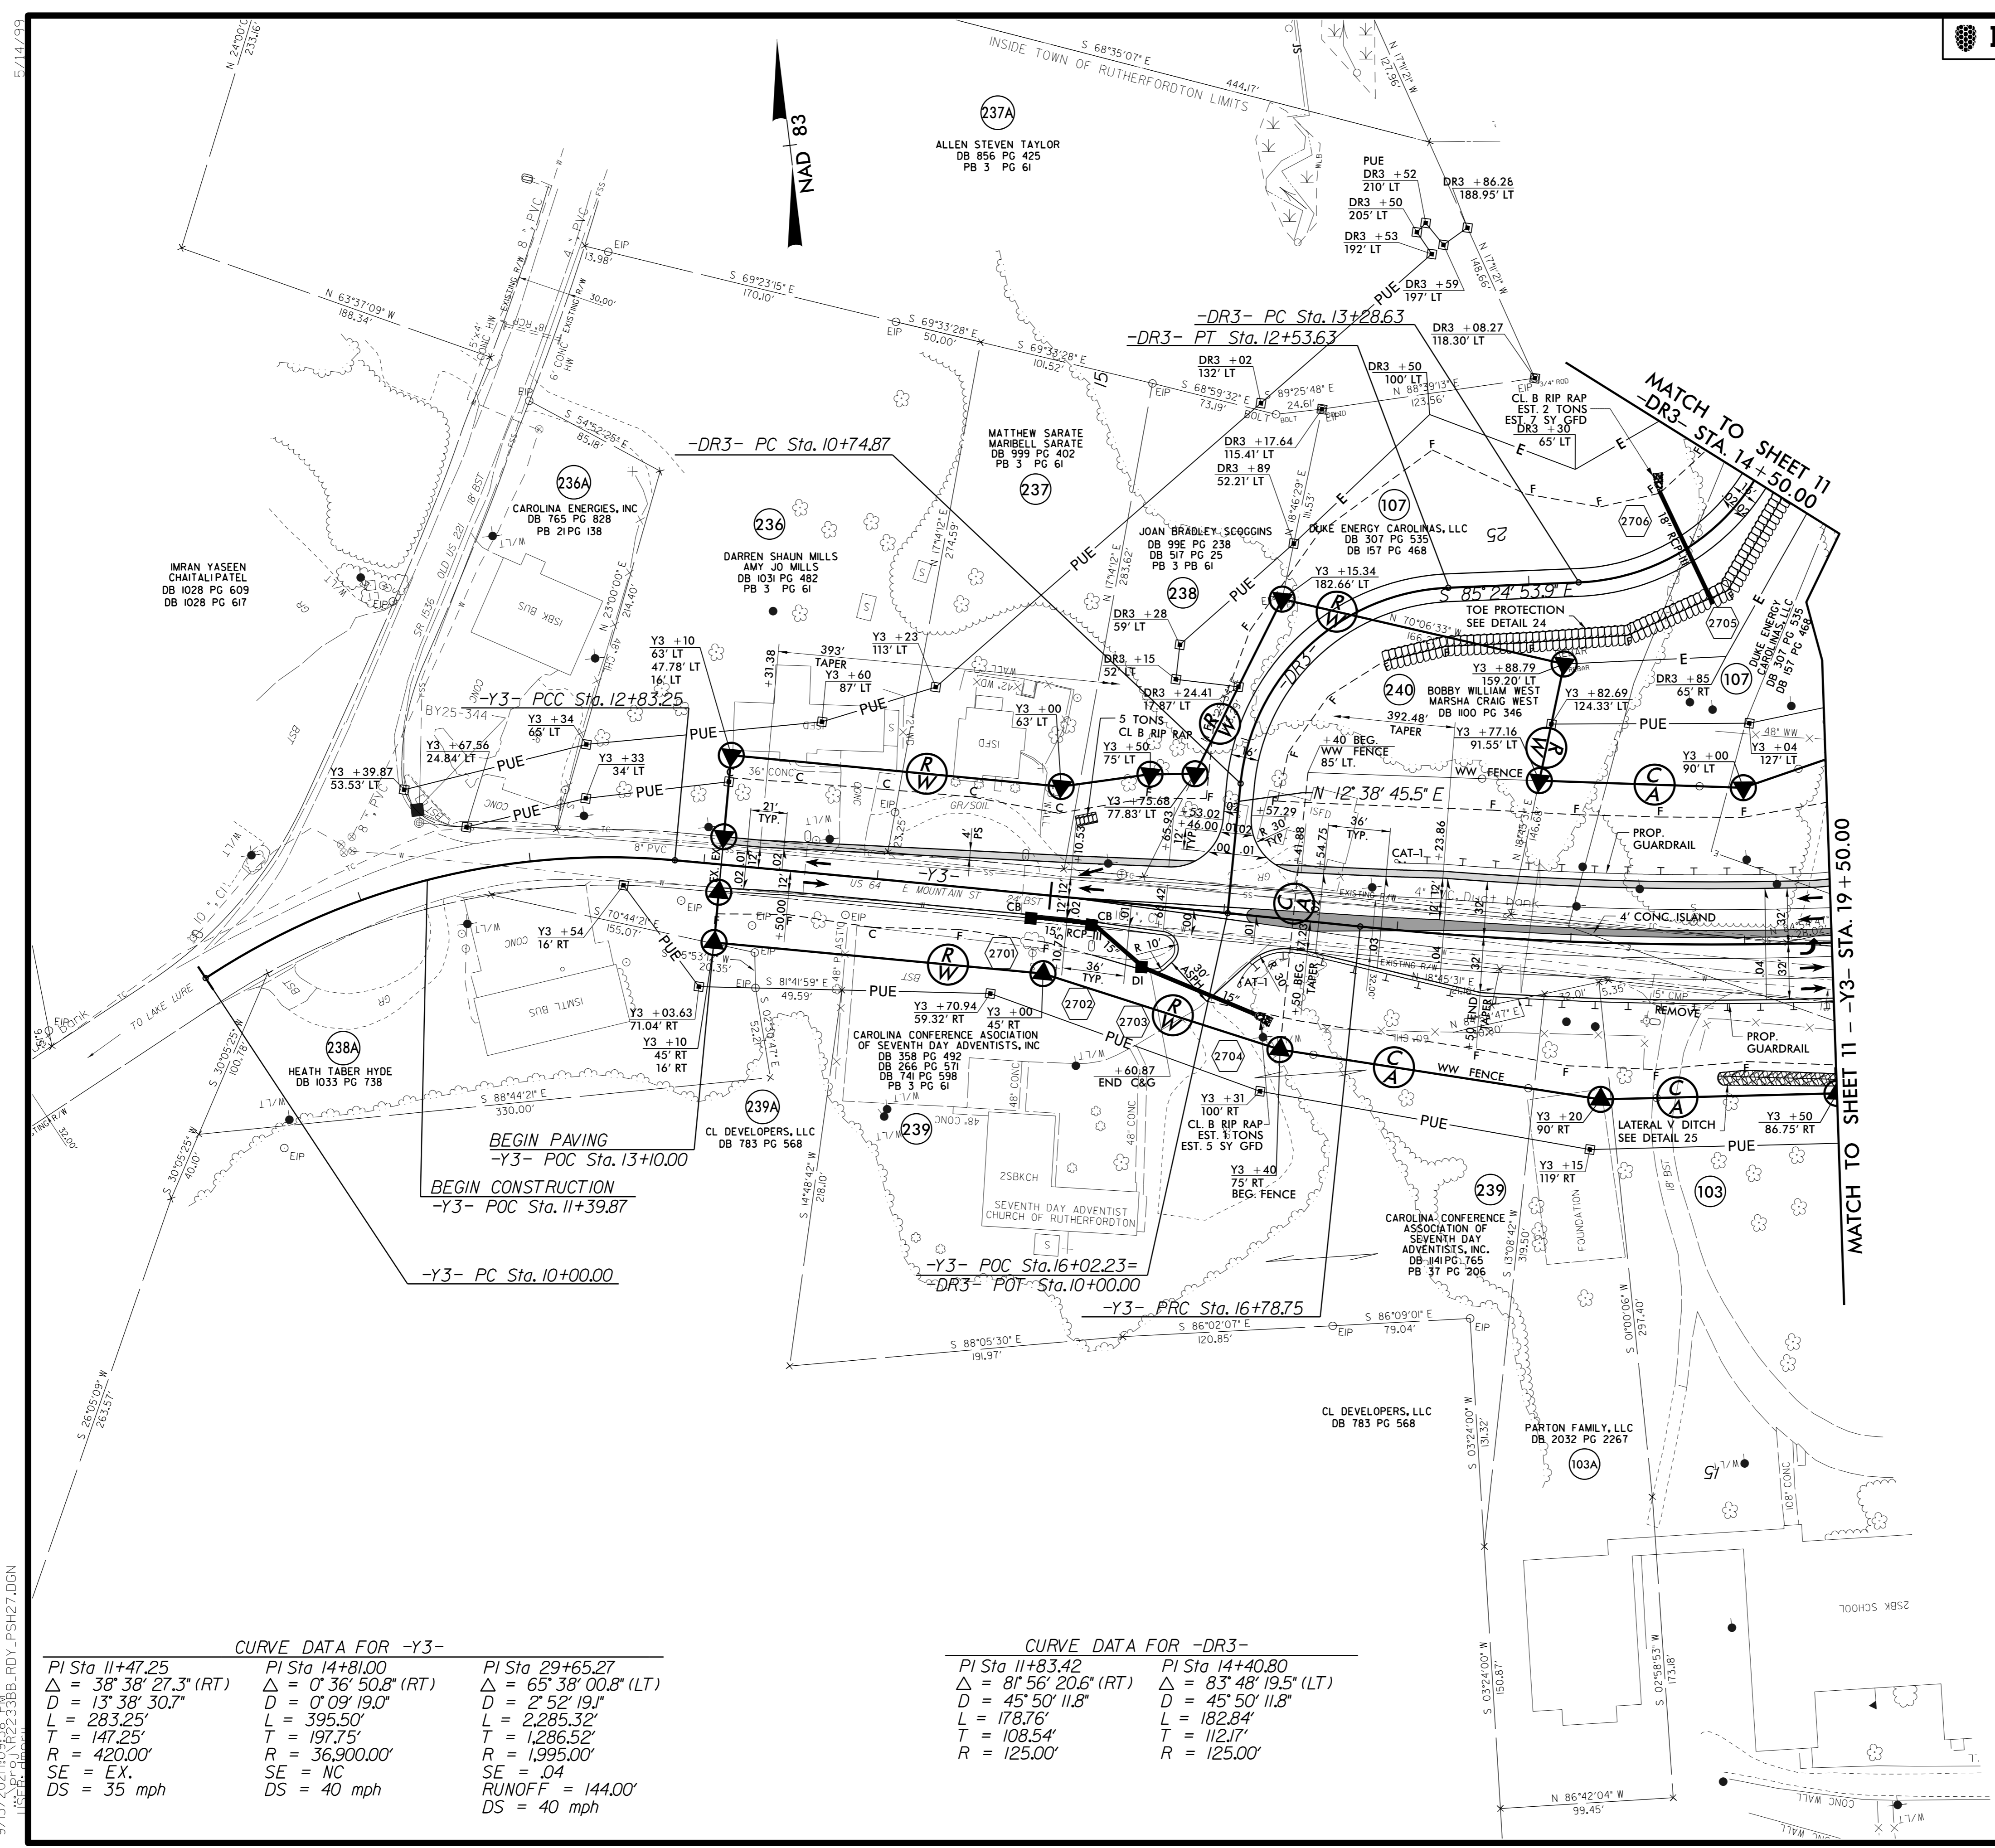


R/W SHEET NO.

ROADWAY DESIGN ENGINEER 	HYDRAULICS ENGINEER 
9/14/2021	9/14/2021

**DOCUMENT NOT CONSIDERED FINAL
UNLESS ALL SIGNATURES COMPLETED**



CURVE DATA FOR -Y3-

PI Sta 11+47.25 Δ = 38° 38' 27.3" (RT) D = 13° 38' 30.7" L = 283.25' T = 147.25' R = 420.00' SE = EX. DS = 35 mph	PI Sta 14+81.00 Δ = 0° 36' 50.8" (RT) D = 0° 09' 19.0" L = 395.50' T = 197.75' R = 36,900.00' SE = NC DS = 40 mph	PI Sta 29+65.27 Δ = 65° 38' 00.8" (LT) D = 2° 52' 19.1" L = 2,285.32' T = 1,286.52' R = 1,995.00' SE = .04 RUNOFF = 144.00' DS = 40 mph
--	--	---

CURVE DATA FOR -DR3-

PI Sta 11+83.42 Δ = 81° 56' 20.6" (RT) D = 45° 50' 11.8" L = 178.76' T = 108.54' R = 125.00'	PI Sta 14+40.80 Δ = 83° 48' 19.5" (LT) D = 45° 50' 11.8" L = 182.84' T = 112.7' R = 125.00'
---	--

9/13/2021 10:36:36 PM
L:\2021\09\22\33BB.RDY_PSH27.DGN

SEE SHEET 64 FOR -Y3- PROFILE
SEE SHEET 74 FOR -DR3- PROFILE
SEE SHEET 2B-4 FOR CONC. ISLAND DETAILS
SEE SHEETS 2D-1 THRU 2D-9 FOR DRAINAGE DETAILS