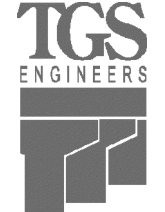
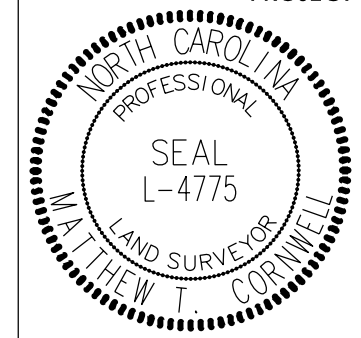


RIGHT OF WAY CONTROL SHEET

| | |
|---|-----------|
| PROJECT REFERENCE NO. | SHEET NO. |
| R-2233BB | RW03E-4 |
| Location and Surveys | |
|  TGS ENGINEERS 804-C N. LAFAYETTE ST SHELBY, NC 28150 PH (704) 476-0003 CORP. LICENSE NO.: C-0275 | |
| PROJECT SURVEYOR | |
|  Documented by: Matthew Cornwell EBO08F1473E475 8/26/2021 | |
| DOCUMENT NOT CONSIDERED FINAL UNLESS ALL SIGNATURES COMPLETED | |

| ROW MARKER IRON PIN AND CAP | | | | |
|-----------------------------|----------|---------|-------------|--------------|
| ALIGN | STATION | OFFSET | NORTH | EAST |
| Y11 | 11+30.00 | -75.00 | 616681.2734 | 1115544.1968 |
| Y11 | 12+00.00 | 145.00 | 616510.6757 | 1115699.7487 |
| Y11 | 12+00.00 | -90.00 | 616724.1603 | 1115601.5179 |
| Y11 | 12+70.00 | -105.00 | 616767.0473 | 1115658.8391 |
| Y11 | 13+50.00 | -70.00 | 616768.6919 | 1115746.1448 |
| Y11 | 13+75.00 | 115.00 | 616611.0796 | 1115846.1866 |
| Y11 | 14+80.38 | -86.79 | 616838.4440 | 1115857.5697 |
| Y11 | 14+90.00 | 40.00 | 616727.2834 | 1115919.3076 |
| Y11 | 15+07.49 | -87.84 | 616850.7300 | 1115881.7587 |
| Y11 | 16+13.06 | 109.56 | 616715.5326 | 1116060.1797 |
| Y11 | 17+00.00 | -105.00 | 616948.1210 | 1116059.0894 |
| Y11 | 17+67.32 | 283.84 | 616591.7847 | 1116223.4856 |
| Y11 | 19+30.00 | 197.52 | 616686.0700 | 1116312.1394 |
| Y11 | 19+50.00 | -165.00 | 617046.7996 | 1116352.5991 |
| Y11 | 19+85.00 | 220.00 | 616660.5756 | 1116345.8977 |
| Y11 | 20+60.00 | 220.00 | 616651.3513 | 1116392.4619 |
| Y11 | 20+60.00 | 180.00 | 616690.0267 | 1116402.6704 |
| Y11 | 22+05.00 | 120.00 | 616710.4729 | 1116557.3843 |
| Y11 | 22+50.00 | -240.00 | 617046.3567 | 1116694.5231 |
| Y11 | 23+15.00 | -120.00 | 616913.5756 | 1116726.0535 |
| Y11 | 24+41.70 | 45.00 | 616721.2865 | 1116805.4513 |
| Y11 | 24+50.00 | -60.00 | 616820.5095 | 1116840.7867 |
| Y11 | 25+16.06 | 40.00 | 616706.7635 | 1116878.5451 |
| Y11 | 25+50.00 | -70.00 | 616804.1401 | 1116939.9433 |
| Y11 | 28+10.00 | 16.00 | 616653.4389 | 1117168.6028 |
| Y11 | 28+10.00 | -16.00 | 616684.3363 | 1117176.9308 |
| Y11 | 28+10.00 | -40.00 | 616707.5093 | 1117183.1767 |
| Y11 | 28+10.00 | 40.00 | 616630.2659 | 1117162.3569 |

| ROW MARKER IRON PIN AND CAP | | | | |
|-----------------------------|----------|--------|-------------|--------------|
| ALIGN | STATION | OFFSET | NORTH | EAST |
| Y19 | 9+73.80 | 46.08 | 603881.8676 | 1119819.1302 |
| Y19 | 11+48.00 | 55.00 | 603920.7816 | 1119992.0147 |
| Y19 | 12+75.00 | -16.00 | 604026.1032 | 1120092.8438 |
| Y19 | 12+75.00 | -35.00 | 604044.2109 | 1120087.0896 |
| Y19 | 13+50.00 | -50.00 | 604082.1915 | 1120150.0806 |
| Y19 | 14+00.00 | -45.00 | 604096.1885 | 1120195.7538 |
| Y19 | 14+02.69 | 49.17 | 604011.6996 | 1120237.4406 |
| Y19 | 14+31.32 | 50.42 | 604023.5810 | 1120265.1531 |
| Y19 | 16+00.00 | -45.00 | 604187.0033 | 1120371.0258 |
| Y19 | 16+50.00 | 60.00 | 604117.4784 | 1120464.2530 |
| Y19 | 17+25.00 | -60.00 | 604258.6112 | 1120474.5744 |
| Y19 | 17+25.00 | 55.00 | 604156.9056 | 1120528.2490 |
| Y19 | 24+00.00 | 70.00 | 604458.6865 | 1121132.2178 |
| Y19 | 26+03.21 | -60.23 | 604668.7065 | 1121251.1531 |
| Y19 | 26+03.21 | 60.00 | 604562.3759 | 1121307.2686 |
| Y19 | 26+31.73 | -59.32 | 604681.2151 | 1121276.8040 |
| Y19 | 27+00.00 | 60.00 | 604607.5513 | 1121392.8694 |
| Y19 | 28+50.00 | 19.00 | 604713.8220 | 1121506.3928 |
| Y19 | 28+50.00 | 40.00 | 604695.2498 | 1121516.1945 |
| Y19 | 28+50.00 | -53.87 | 604778.2655 | 1121472.3830 |
| Y19 | 30+10.98 | -43.05 | 604843.8369 | 1121619.8021 |

NOTES:
 1. POINT NOT SET - FELL IN BUILDING
 2. EXISTING IRON FOUND
 3. MAGNAIL SET
 4. EXISTING CONCRETE MONUMENT

| ROW MARKER IRON PIN AND CAP | | | | |
|-----------------------------|----------|--------|-------------|--------------|
| ALIGN | STATION | OFFSET | NORTH | EAST |
| Y20 | 11+10.00 | 13.00 | 605081.6795 | 1120491.6934 |
| Y20 | 11+10.00 | -13.00 | 605096.7555 | 1120470.5105 |
| Y20 | 11+55.00 | -70.00 | 605166.9805 | 1120450.8570 |
| Y20 | 12+01.00 | 13.00 | 605154.9398 | 1120545.1503 |
| Y20 | 16+56.66 | 32.00 | 605517.9104 | 1120821.5615 |
| Y20 | 16+56.66 | 13.00 | 605528.7791 | 1120805.9771 |
| Y20 | 16+56.66 | -13.00 | 605543.6485 | 1120784.6488 |

| ROW MARKER IRON PIN AND CAP | | | | |
|-----------------------------|----------|--------|-------------|--------------|
| ALIGN | STATION | OFFSET | NORTH | EAST |
| Y20B | 13+72.72 | 12.67 | 605408.6587 | 1120825.4563 |
| Y20B | 13+72.72 | 40.00 | 605430.6551 | 1120841.6762 |

| ROW MARKER IRON PIN AND CAP | | | | |
|-----------------------------|----------|--------|-------------|--------------|
| ALIGN | STATION | OFFSET | NORTH | EAST |
| Y21 | 16+60.00 | 13.00 | 605976.6275 | 1120393.2274 |
| Y21 | 16+60.00 | -13.00 | 605989.3432 | 1120370.5487 |

| ROW MARKER IRON PIN AND CAP | | | | |
|-----------------------------|----------|--------|-------------|--------------|
| ALIGN | STATION | OFFSET | NORTH | EAST |
| Y22A | 34+12.10 | 16.00 | 608660.7905 | 1121144.4534 |
| Y22A | 34+65.00 | 56.00 | 608725.5446 | 1121157.0562 |
| Y22A | 35+55.00 | 61.00 | 608807.7377 | 1121123.9671 |
| Y22A | 35+75.00 | -30.00 | 608788.5238 | 1121032.8180 |
| Y22A | 37+00.00 | 55.00 | 608936.3852 | 1121062.3007 |
| Y22A | 39+00.47 | -65.00 | 609065.7781 | 1120868.7663 |
| Y22A | 39+60.00 | 65.00 | 609148.2814 | 1120978.6759 |

| ROW MARKER IRON PIN AND CAP | | | | |
|-----------------------------|----------|--------|-------------|--------------|
| ALIGN | STATION | OFFSET | NORTH | EAST |
| Y23 | 26+66.68 | 86.24 | 608037.5226 | 1121567.7093 |
| Y23 | 26+91.19 | 30.00 | 608044.3398 | 1121506.4045 |
| Y23 | 29+00.95 | -56.38 | 608208.4261 | 1121349.5421 |
| Y23 | 30+98.56 | -54.59 | 608392.5387 | 1121275.5243 |
| Y23 | 36+50.00 | 46.00 | 608932.0528 | 1121261.2117 |
| Y23 | 36+50.00 | 30.00 | 608935.3884 | 1121245.8696 |
| Y23 | 37+50.00 | -26.45 | 609045.1631 | 1121211.6568 |
| Y23 | 38+30.33 | 50.00 | 609107.4162 | 1121303.4321 |
| Y23 | 38+52.79 | 46.60 | 609140.8307 | 1121303.4427 |

| ROW MARKER IRON PIN AND CAP | | | | |
|-----------------------------|----------|--------|-------------|--------------|
| ALIGN | STATION | OFFSET | NORTH | EAST |
| Y23A | 46+28.28 | 30.00 | 609682.5497 | 1121800.9379 |
| Y23A | 46+28.28 | -30.00 | 609731.1046 | 1121765.6899 |

| ROW MARKER IRON PIN AND CAP | | | | |
|-----------------------------|----------|--------|-------------|--------------|
| ALIGN | STATION | OFFSET | NORTH | EAST |
| Y25 | 14+65.71 | -30.00 | 598390.7265 | 1121551.3058 |
| Y25 | 14+72.46 | 30.00 | 598373.3317 | 1121609.1249 |
| Y25 | 16+64.09 | 30.00 | 598548.6850 | 1121685.0600 |
| Y25 | 17+46.46 | -30.00 | 598648.5724 | 1121664.8906 |
| Y25 | 25+28.00 | -30.00 | 599338.9918 | 1122036.3767 |

| ROW MARKER IRON PIN AND CAP | | | | |
|-----------------------------|----------|---------|-------------|--------------|
| ALIGN | STATION | OFFSET | NORTH | EAST |
| Y25REV | 17+00.00 | 60.00 | 596880.5662 | 1120952.3953 |
| Y25REV | 17+00.00 | -28.99 | 596939.6613 | 1120885.8610 |
| Y25REV | 17+00.00 | -60.00 | 596960.2548 | 1120862.6751 |
| Y25REV | 17+00.00 | 31.01 | 596899.8150 | 1120930.7233 |
| Y25REV | 19+90.04 | 60.00 | 597092.3343 | 1121148.6505 |
| Y25REV | 19+90.04 | -60.00 | 597173.9749 | 1121060.7028 |
| Y25REV | 21+15.99 | -60.00 | 597265.8926 | 1121156.9103 |
| Y25REV | 22+00.00 | 72.00 | 597213.2840 | 1121303.8982 |
| Y25REV | 23+36.41 | -152.40 | 597478.1846 | 1121305.4777 |
| Y25REV | 24+09.25 | -79.84 | 597448.9040 | 1121410.0799 |
| Y25REV | 24+70.69 | -60.00 | 597455.7489 | 1121478.1954 |
| Y25REV | 25+15.00 | 71.00 | 597349.1801 | 1121566.3302 |
| Y25REV | 25+90.00 | 118.00 | 597332.0316 | 1121653.1630 |
| Y25REV | 26+21.23 | -97.23 | 597544.2430 | 1121605.5500 |
| Y25REV | 32+21.42 | 94.56 | 597545.3712 | 1122218.2767 |
| Y25REV | 32+39.14 | -39.96 | 597681.0022 | 1122222.0602 |

| ROW MARKER IRON PIN AND CAP | | | | |
|-----------------------------|----------|--------|-------------|--------------|
| ALIGN | STATION | OFFSET | NORTH | EAST |
| Y42 | 14+25.00 | 85.00 | 616914.0856 | 1115488.7362 |
| Y42 | 14+75.00 | 85.00 | 616963.3381 | 1115497.3500 |
| Y42 | 14+78.00 | 73.00 | 616968.3605 | 1115486.0462 |
| Y42 | 14+93.11 | -17.00 | 616998.7487 | 1115399.9948 |
| Y42 | 15+60.00 | 17.00 | 617058.7819 | 1115445.0100 |
| Y42 | 15+60.00 | -17.00 | 617064.6393 | 1115411.5184 |

| ROW MARKER IRON PIN AND CAP | | | | |
|-----------------------------|----------|--------|-------------|--------------|
| ALIGN | STATION | OFFSET | NORTH | EAST |
| Y12 | 10+35.00 | 50.00 | 612480.6379 | 1118560.4699 |
| Y12 | 10+35.00 | 14.89 | 612461.7263 | 1118530.8826 |
| Y12 | 12+69.37 | 50.00 | 612678.1179 | 1118434.2448 |
| Y12 | 14+50.00 | 40.00 | 612825.7144 | 1118363.2736 |
| Y12 | 14+98.16 | -45.00 | 612860.0174 | 1118271.7715 |
| Y12 | 16+50.00 | 85.00 | 613021.4734 | 1118391.8308 |
| Y12 | 17+00.00 | -65.00 | 613061.7251 | 1118239.1889 |
| Y12 | 17+75.00 | 105.00 | 613163.7574 | 1118395.3932 |
| Y12 | 19+38.89 | 88.41 | 613337.9283 | 1118306.8148 |
| Y12 | 19+50.00 | -55.00 | 613271.2730 | 1118179.3257 |
| Y12 | 20+94.48 | 69.01 | 613459.4451 | 1118180.6959 |
| Y12 | 21+30.00 | -45.00 | 613403.9141 | 1118074.9738 |
| Y12 | 22+49.28 | 63.72 | 613565.1350 | 1118067.4652 |
| Y12 | 22+60.00 | -45.00 | 613495.8119 | 1117983.0238 |
| Y12 | 23+35.93 | -45.00 | 613549.4885 | 1117929.3166 |
| Y12 | 23+93.18 | 62.23 | 613668.1311 | 1117957.0818 |
| Y12 | 25+15.00 | -45.00 | 613641.8143 | 1117796.0999 |
| Y12 | 25+25.00 | 45.00 | 613728.1487 | 1117823.4049 |
| Y12 | 26+20.00 | 55.00 | 613769.6502 | 1117727.1544 |
| Y12 | 26+78.01 | -45.00 | 613680.3464 | 1117653.5357 |
| Y12 | 28+75.00 | 47.00 | 613792.2150 | 1117469.6211 |
| Y12 | 29+02.60 | -50.00 | 613702.0691 | 1117424.4334 |
| Y12 | 30+85.00 | 47.00 | 613860.3270 | 1117293.4660 |
| Y12 | 32+59.31 | -15.00 | 613919.4162 | 1117122.8444 |
| Y12 | 33+61.16 | 42.01 | 614029.5194 | 1117086.7483 |
| Y12 | 33+63.05 | 15.00 | 614011.5239 | 1117065.5164 |
| Y12 | 35+91.91 | -15.00 | 614164.1821 | 1116893.7155 |
| Y12 | 37+58.61 | -15.00 | 614300.4613 | 1116796.6651 |
| Y12 | 41+10.00 | -15.00 | 614589.7653 | 1116597.4703 |
| Y12 | 41+10.00 | 40.00 | 614621.1647 | 1116642.6265 |
| Y12 | 41+10.00 | 15.00 | 614606.8922 | 1116622.1010 |
| Y12 | 41+80.00 | 80.00 | 614701.5559 | 1116635.3678 |
| Y12 | 42+35.00 | 80.00 | 614746.7262 | 1116603.7868 |
| Y12 | 42+65.00 | -15.00 | 614716.7932 | 1116508.7576 |
| Y12 | 42+65.00 | 15.00 | 614734.0202 | 1116533.3183 |

| ROW MARKER IRON PIN AND CAP | | | | |
|-----------------------------|----------|--------|-------------|--------------|
| ALIGN | STATION | OFFSET | NORTH | EAST |
| Y16 | 12+26.05 | 106.99 | 601463.9283 | 1121145.2948 |
| Y16 | 12+28.05 | 20.00 | 601550.5433 | 1121136.9444 |
| Y16 | 12+30.50 | -20.00 | 601590.5408 | 1121134.4565 |
| Y16 | 12+85.00 | -85.00 | 601662.5827 | 1121178.2488 |
| Y16 | 18+00.00 | -34.54 | 601722.4859 | 1121691.5366 |
| Y16 | 18+20.00 | 85.00 | 601603.5556 | 1121714.4382 |
| Y16 | 18+65 | | | |