


STATE OF NORTH CAROLINA
DIVISION OF HIGHWAYS




TRANSPORTATION MANAGEMENT PLAN

RUTHERFORD COUNTY

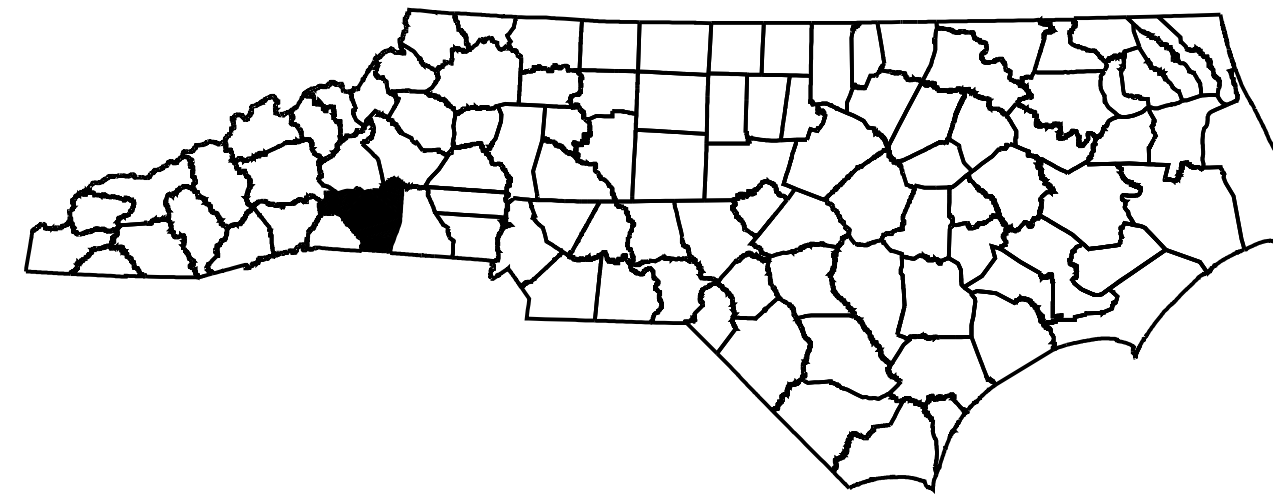

INDEX OF SHEETS


SHEET NO.	TITLE
TMP-1	TITLE SHEET, VICINITY MAP AND INDEX OF SHEETS
TMP-1A	LIST OF APPLICABLE ROADWAY STANDARD DRAWINGS, AND LEGEND
TMP-1B THRU TMP-1C	TRANSPORTATION OPERATIONS PLAN: (GENERAL NOTES AND LOCAL NOTES)
TMP-2 THRU TMP-2A	OFFSITE DETOUR ROUTES
TMP-3	WRITTEN PHASING
TMP-4 THRU TMP-13	PHASE I OVERVIEWS
TMP-14 THRU TMP-24	PHASE I DETAILS
TMP-25	PHASE IA OVERVIEW
TMP-26	PHASE IB OVERVIEW
TMP-27	PHASE IC OVERVIEW
TMP-28 THRU TMP-37	PHASE II OVERVIEWS
TMP-38 THRU TMP-48	PHASE II DETAILS
TMP-49 THRU TMP-58	PHASE III OVERVIEWS
TMP-59 THRU TMP-70	PHASE III DETAILS

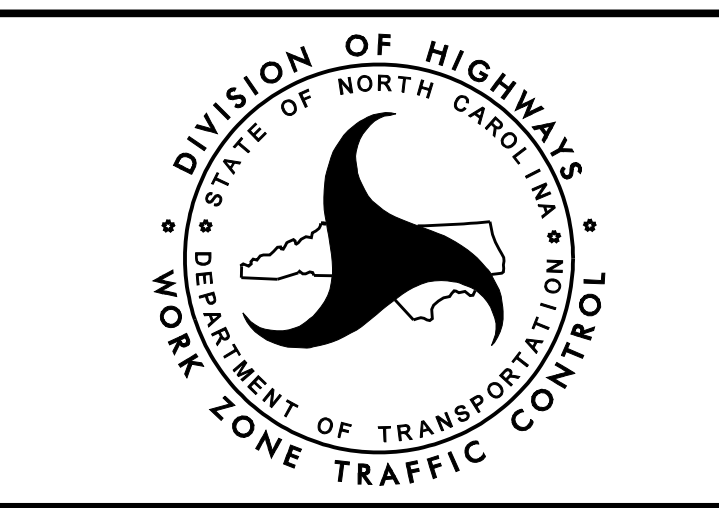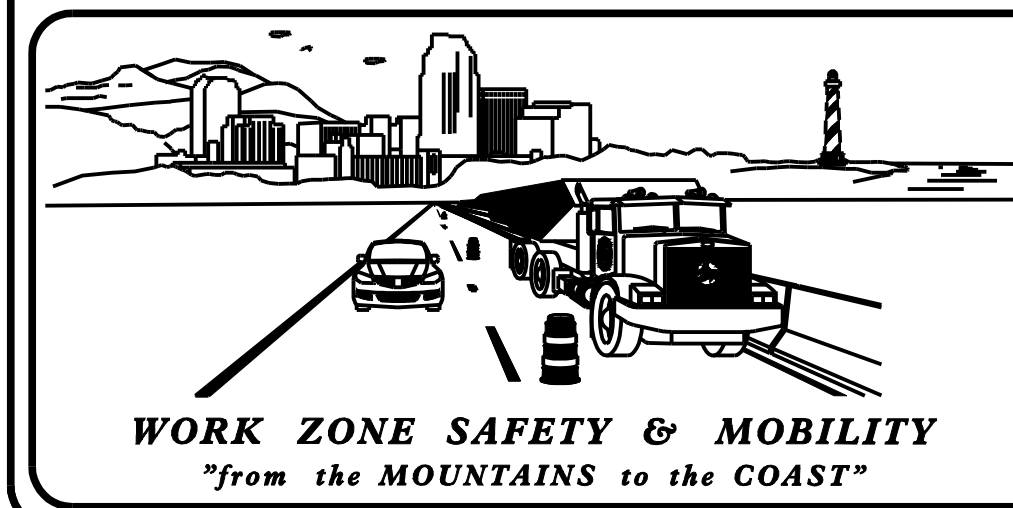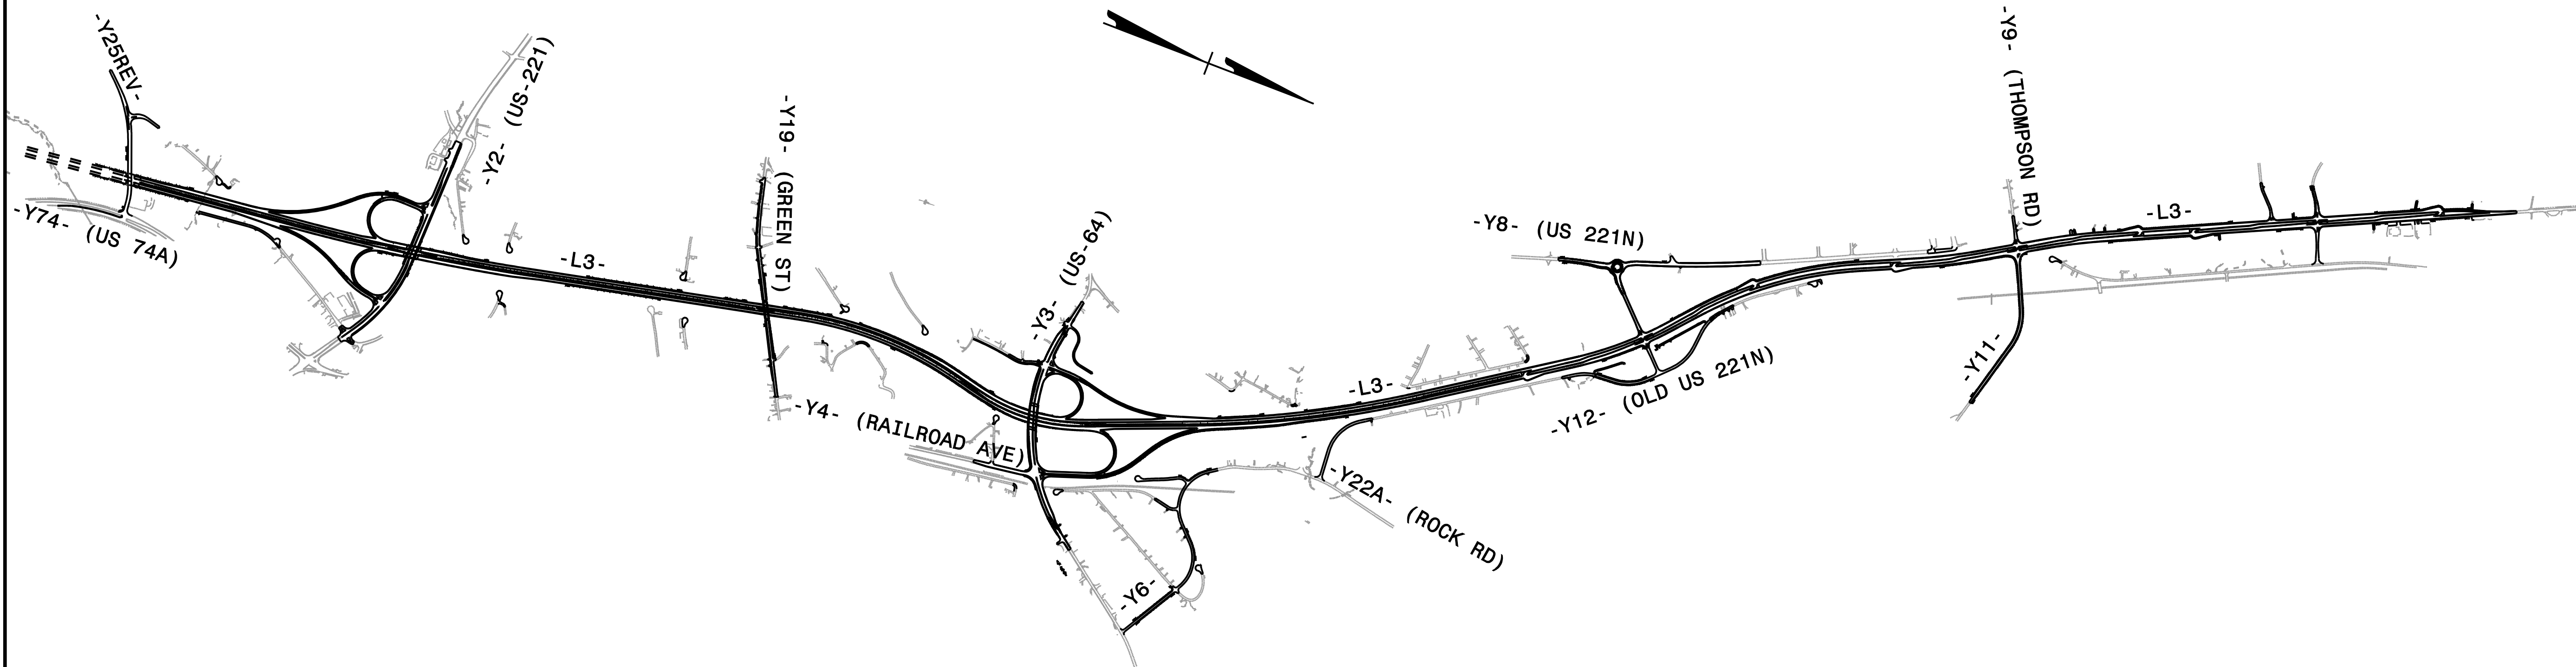

NCDOT CONTACTS:

DON A. PARKER, P.E.
PROJECT ENGINEER

KARMEN DAIS, P.E.
PROJECT DESIGN ENGINEER

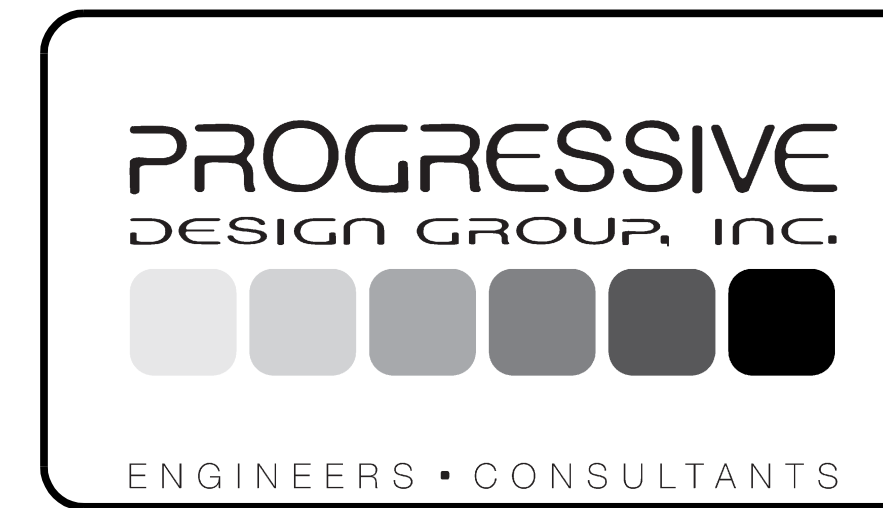

**DOCUMENT NOT CONSIDERED FINAL
UNLESS ALL SIGNATURES COMPLETED**

APPROVED: *Tim Arcy*

DATE: 09/22/21

SEAL

TIP PROJECT: R-2233BB

SHEET NO.
TMP-1