
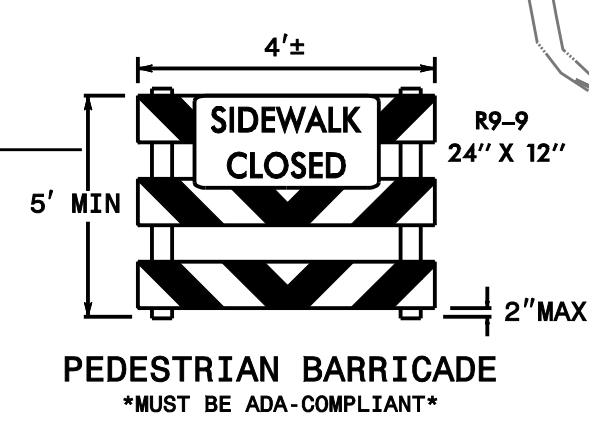
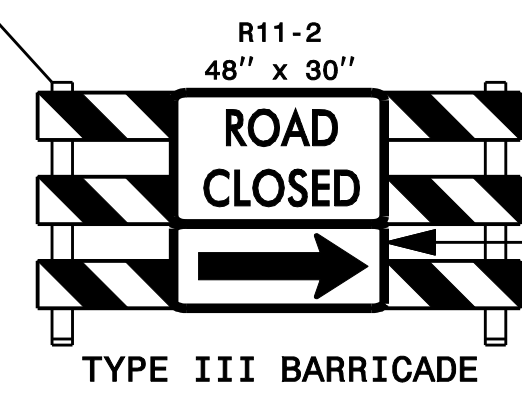


MATCHLINE SEE SHEET TMP-7

MATCHLINE SEE SHEET TMP-9

PHASE I INSET
(Thermal Belt Rail-Trail)
MATCHLINE F-F SHEET TMP-13

8' WIDE TEMPORARY PAVEMENT FOR -TR2-
USE TYPICAL 12 FROM THE ROADWAY DESIGN
PLANS FOR TEMPORARY PEDESTRIAN PATHS.

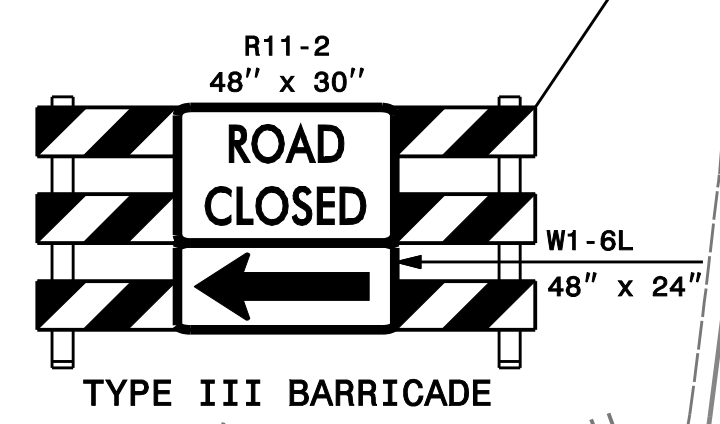

DOCUMENT NOT CONSIDERED FINAL UNLESS ALL SIGNATURES COMPLETED

PROGRESSIVE DESIGN GROUP, INC.
ENGINEERS • CONSULTANTS

APPROVED: [Signature] DATE: 09/22/21
SEAL
NORTH CAROLINA PROFESSIONAL ENGINEER SEAL 025465

DIVISION OF HIGHWAYS
STATE OF NORTH CAROLINA
DEPARTMENT OF TRANSPORTATION
WORK ZONE TRAFFIC CONTROL

TRANSPORTATION MANAGEMENT PLAN
PHASE I OVERVIEWS