


10

15

15

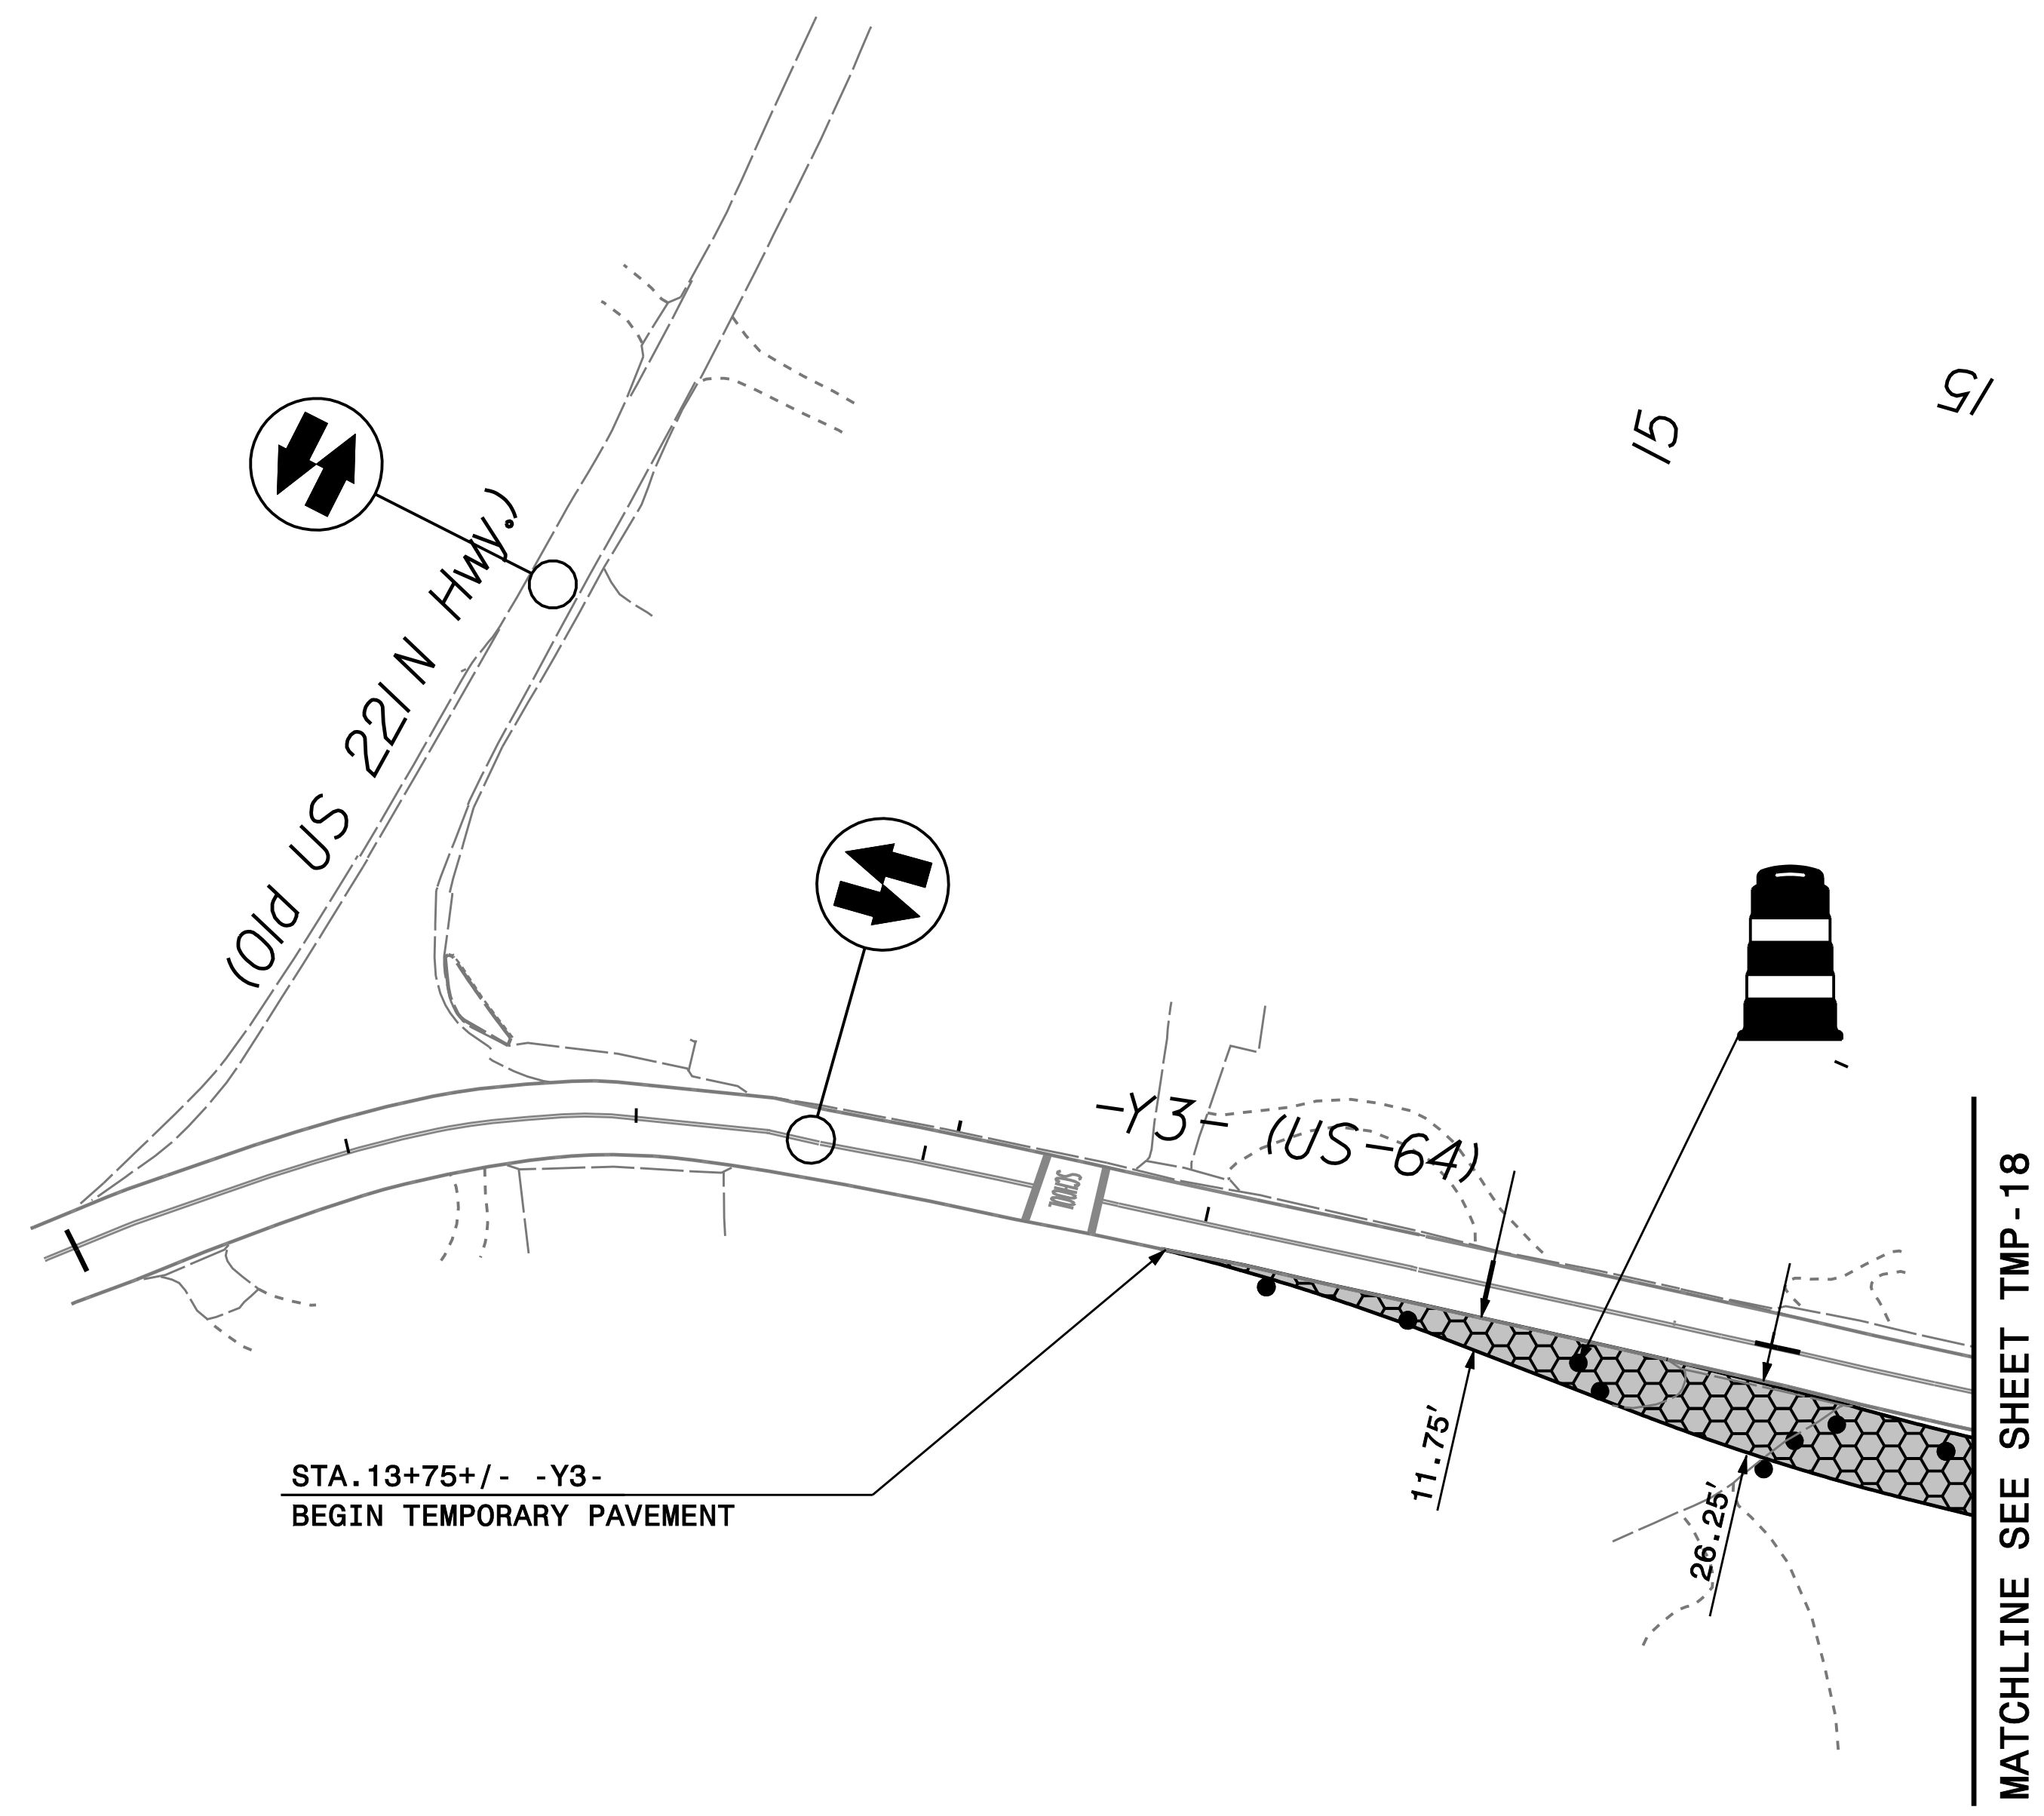

STA. 13+75 +/- -Y3-
 BEGIN TEMPORARY PAVEMENT

MATCHLINE SEE SHEET TMP-18

DOCUMENT NOT CONSIDERED FINAL
 UNLESS ALL SIGNATURES COMPLETED

NOTE:
 ALL PAVEMENT MARKINGS ARE EXISTING
 MARKINGS UNLESS OTHERWISE NOTED

PLAN PREPARED IN THE OFFICE OF:
PROGRESSIVE
 DESIGN GROUP, INC.
 ENGINEERS • CONSULTANTS

APPROVED: *[Signature]* DATE: 09/22/23

SEAL

**TRANSPORTATION
 MANAGEMENT PLAN
 PHASE I DETAILS**