


MATCHLINE SEE SHEET TMP-59

MATCHLINE SEE SHEET TMP-61

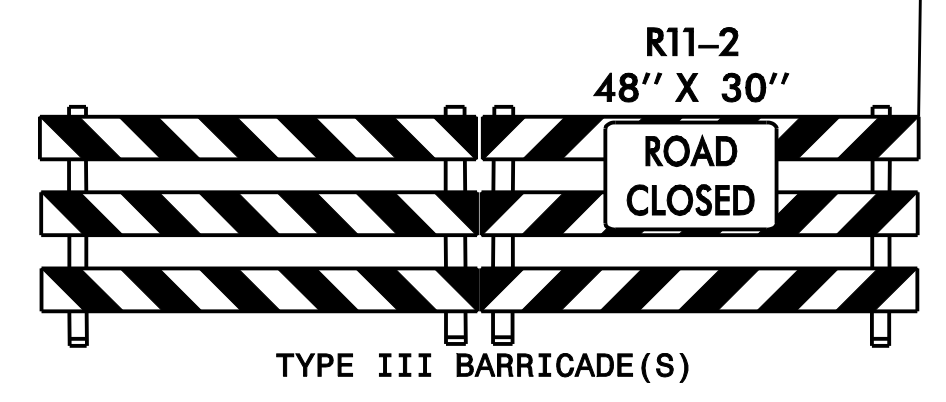

NOTE:
ALL PAVEMENT MARKINGS ARE EXISTING
MARKINGS UNLESS OTHERWISE NOTED

DOCUMENT NOT CONSIDERED FINAL
UNLESS ALL SIGNATURES COMPLETED

PLAN PREPARED IN THE OFFICE OF:
PROGRESSIVE
DESIGN GROUP, INC.
ENGINEERS • CONSULTANTS

APPROVED: [Signature] DATE: 09/22/21

SEAL

**TRANSPORTATION
MANAGEMENT PLAN
PHASE III DETAILS**